

Property Services  
**HCC P09251 / RF 14071**  
**Tower Hill Primary School**  
**2FE Expansion**


- Key:
1. Reception & Waiting
  2. New General Office
  3. Head Teacher
  4. Staff Room
  - 4a. New Staff Area
  5. New WCs
  6. Kitchen & Servery
  7. New Plant & Non-teaching Stores
  8. Hall
  9. Reception Classrooms
  10. Existing Classrooms
  - 10a. New Classrooms
  11. Learning Resource / Library
  12. Specialist Practical
  13. Studio/ Small Hall/ Music/ Drama
  14. New Small Group Room (SEN)
  15. ICT Suite
  16. Car Park
  17. Games Court
  18. Hard Play
  19. Soft Play
  20. Adventure play
  21. New Cycle storage

- Teaching Refurbishment Areas
- Teaching New Build Areas
- Non Teaching Refurbishment Areas
- Non Teaching New Build Areas
- Circulation
- ▶ Pedestrian Access
- ▶ Vehicular Access
- ▶ Contractors Access
- External Store - Cycle Store
- Site Boundary

© Crown copyright and database rights 2015. All rights reserved. HCC 100019180.

**Project Appraisal**

Not to scale  
 14071(AP)300.01 P09251  
 March 2015

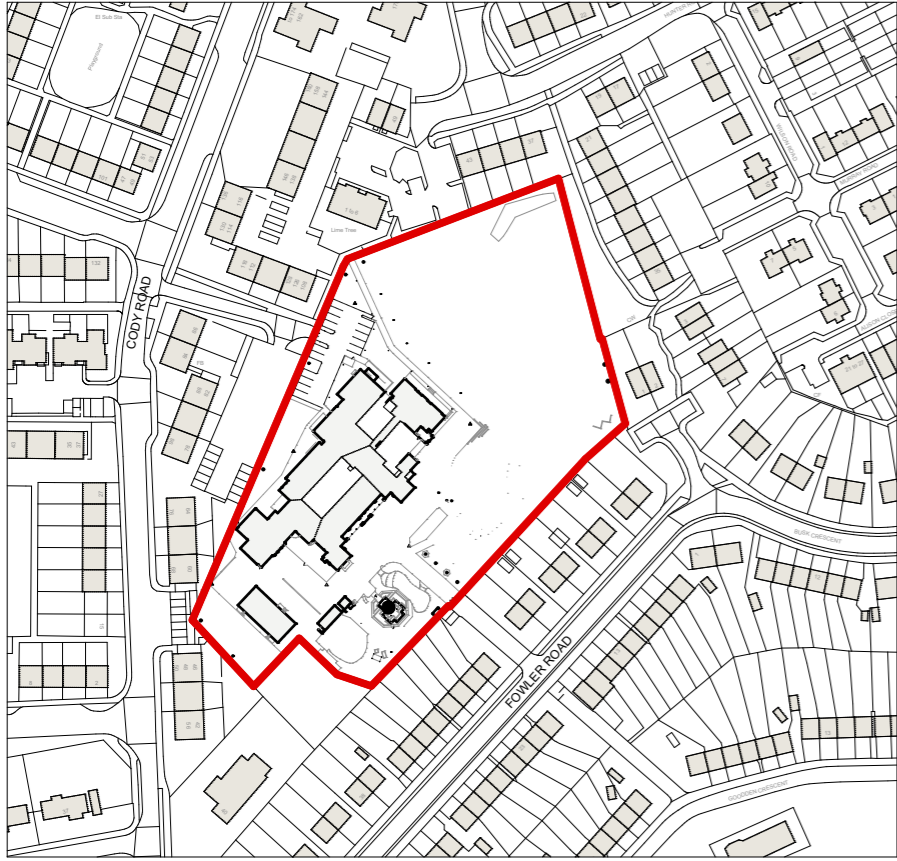


Existing Site Location Plan




Perspective View from Southern Entrance Gate



Proposed Site Plan

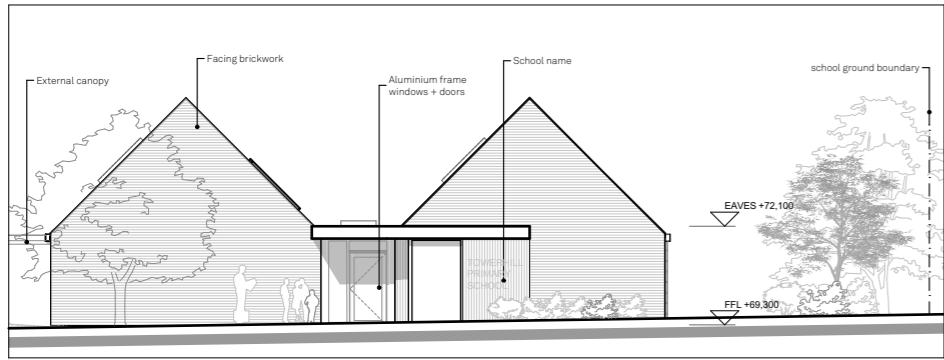

Proposed West Elevation

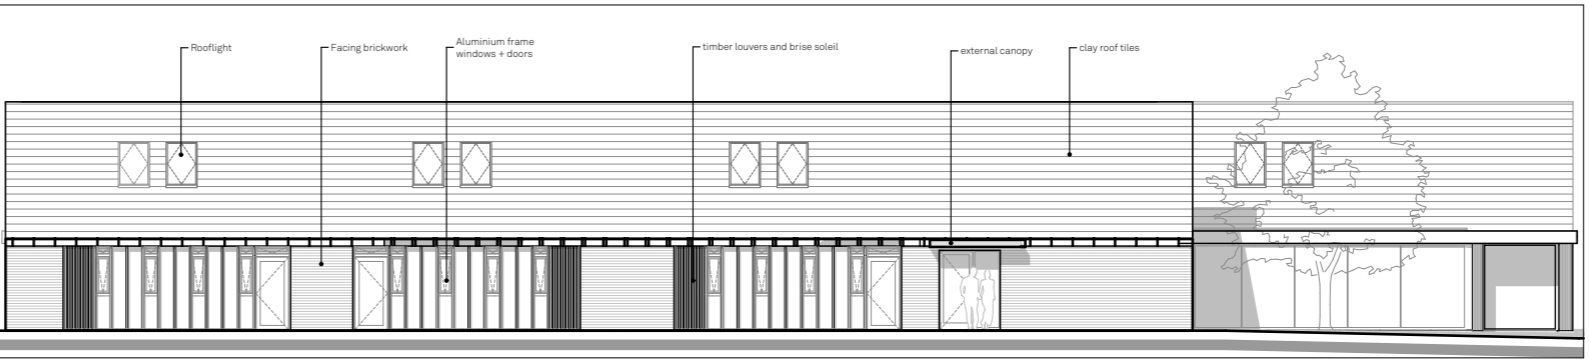

Proposed North Elevation