


Species Mix.	%
Oak - <i>Quercus robur</i>	5%
Small leaved lime - <i>Tilia cordata</i> .	5%
Hawthorn - <i>Crataegus monogyna</i> .	30%
Hazel - <i>Corylus avellana</i> .	10%
Dogwood - <i>Cornus sanguinea</i>	10%
Holly - <i>Ilex aquifolium</i> .	15%
Field maple - <i>Acer campestre</i>	20%
Dog rose - <i>Rosa canina</i> .	5%

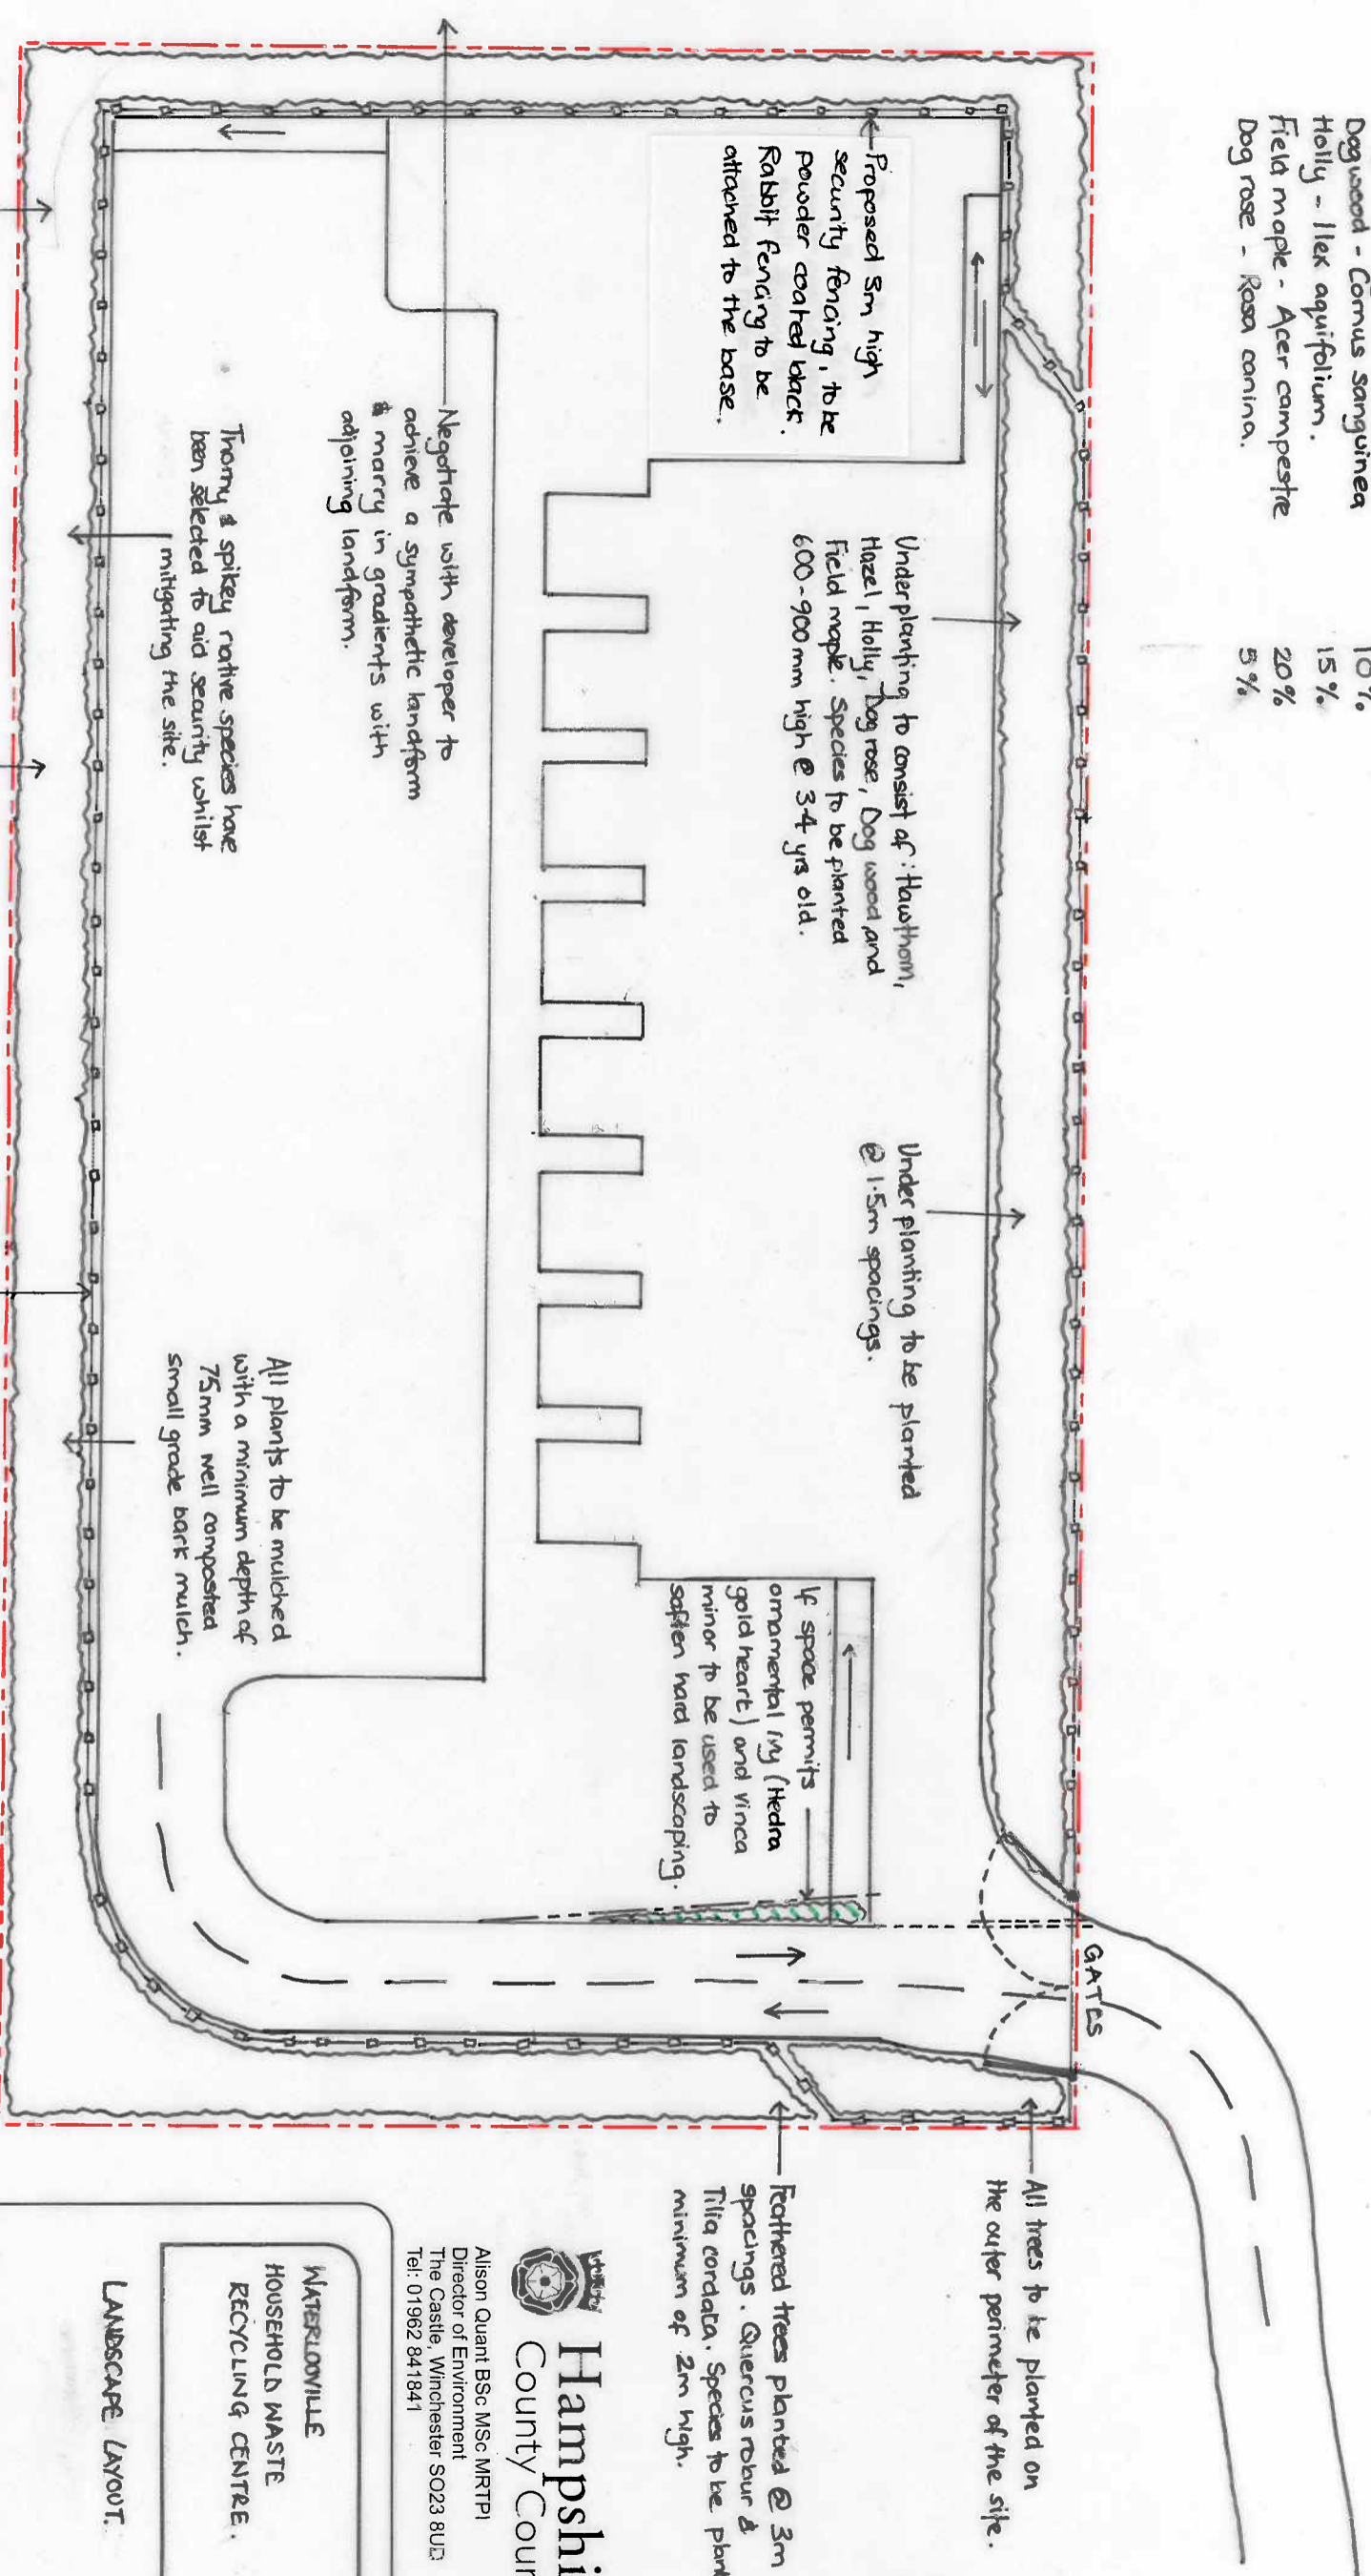

All trees to be planted on the outer perimeter of the site.

Fettered trees planted @ 3m spacings. *Quercus robur* & *Tilia cordata*. Species to be planted minimum of 2m high.

 Hampshire County Council

Allison Quant BSc MSc MRTPI  
 Director of Environment  
 The Castle, Winchester SO23 8UJ  
 Tel: 01962 841841

WATERLOOVILLE  
 HOUSEHOLD WASTE  
 RECYCLING CENTRE.

LANDSCAPE LAYOUT.

scale : NTS.  
 date : 22.06.2011.  
 drawn by : TC.  
 diag no : 510087/HV/01.

