

Wellington Primary School

Proposed Site & Building Plans

Key:

- a Existing Beaumont Junior School
- b PBS

Proposed Site Plan:

- 1: Existing School Buildings.
- 2: Existing Main Entrance
- 3: Existing Soft Play
- 4: Proposed Hard Play, Keystage 1
- 5: Proposed New Classrooms
- 6: Proposed Pupil Entrance
- 7: Proposed MUGA
- 8: Proposed Reception Year External Play
- 9: Proposed Scooter / Bike Parking
- 10: Proposed Staff Parking
- 11: Proposed PBS Parking
- 12: Existing Bin Store
- 13: Existing Plant Room
- 14: Proposed relocation of Trim Trail & Bandstand
- 15: Primary Behaviour Service unit (PBS)

- Teaching - New Build
- Teaching - Refurbishment.
- Non-Teaching - New Build
- Non-Teaching - Refurbishment.
- Circulation
- Site Boundary

- ▶ Pedestrian Access
- ▶ Vehicular Access
- ▶ Contractor Access

© Crown Copyright and database rights 2014. All rights reserved. HCC 100019180.

Project Appraisal

Not to Scale

P10108 A 09 - Rev A

March 2014




Existing Site Location Plan



Proposed Perspective Across Courtyard



Proposed Site Plan

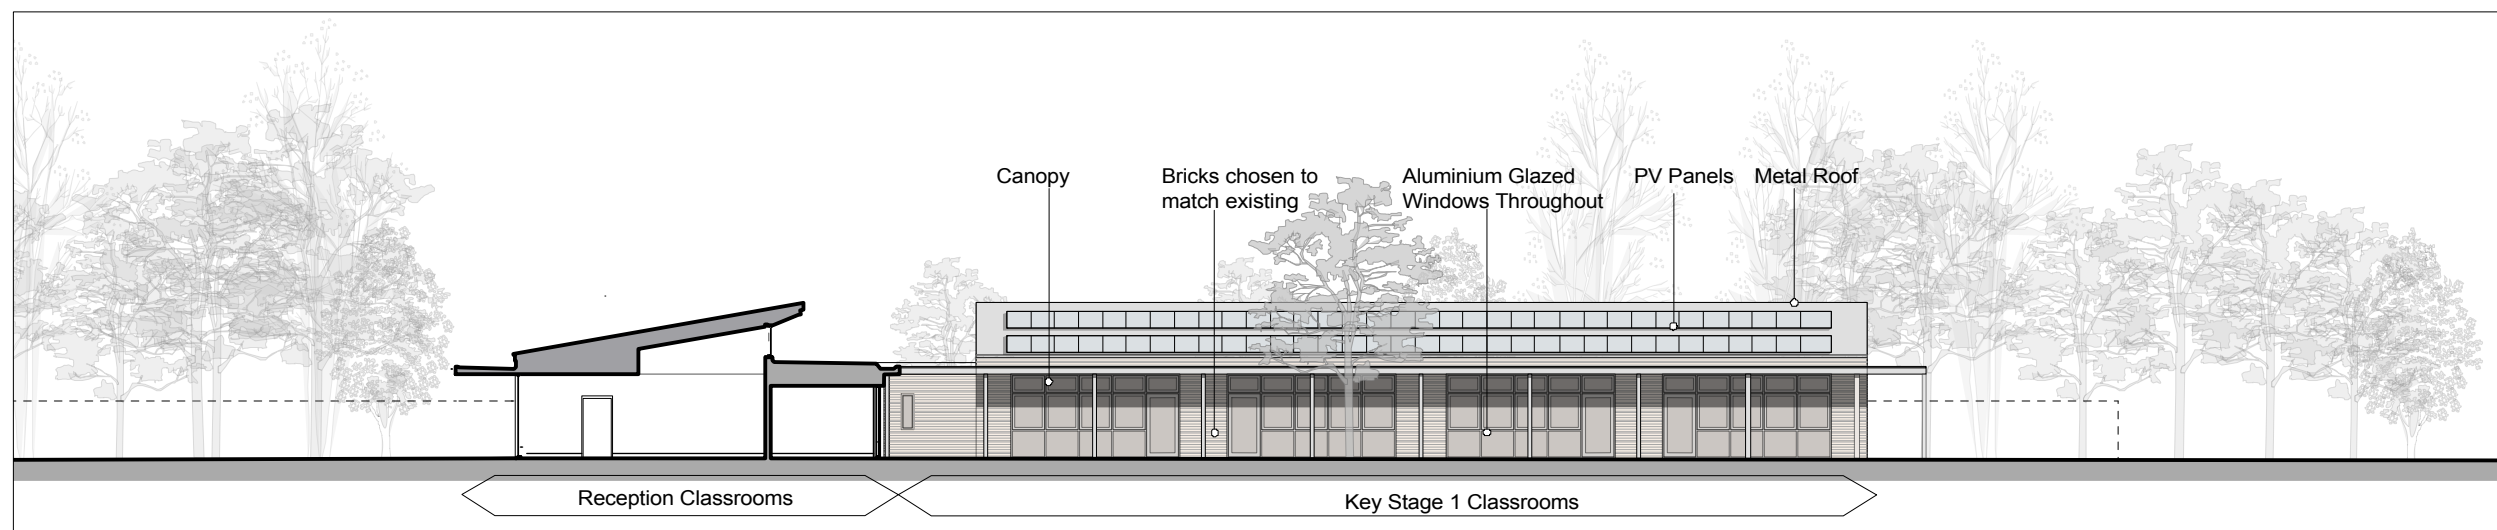

Proposed Section AA