



North Elevation

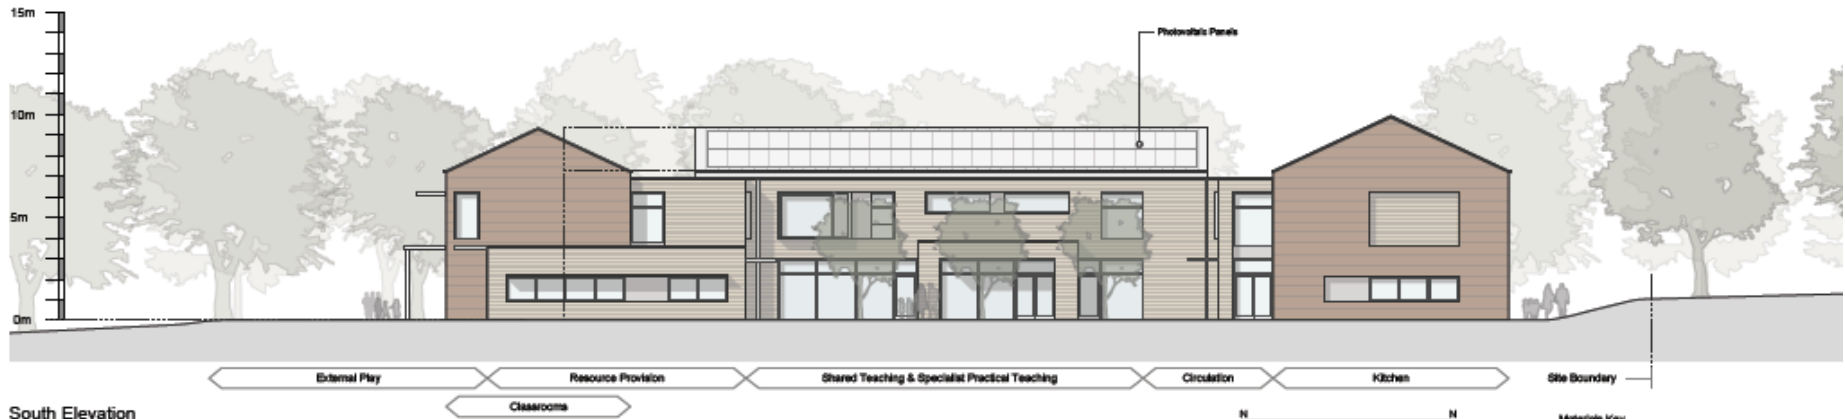

South Elevation

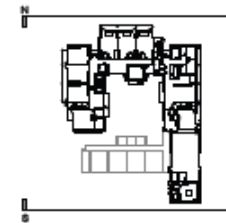

- Materials Key
- Brick
 - Timber Cladding / Panels
 - Glazing / rooflights
 - Zinc roof / Cladding