




East Anton South Primary School

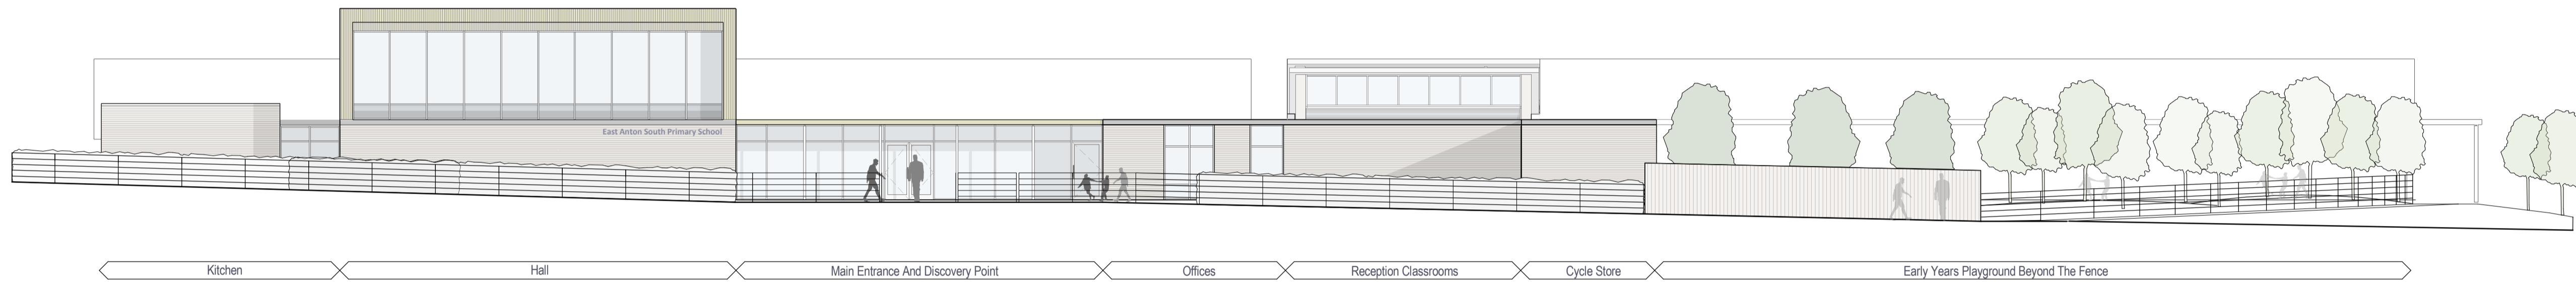

1 Proposed North Elevation
1 : 150

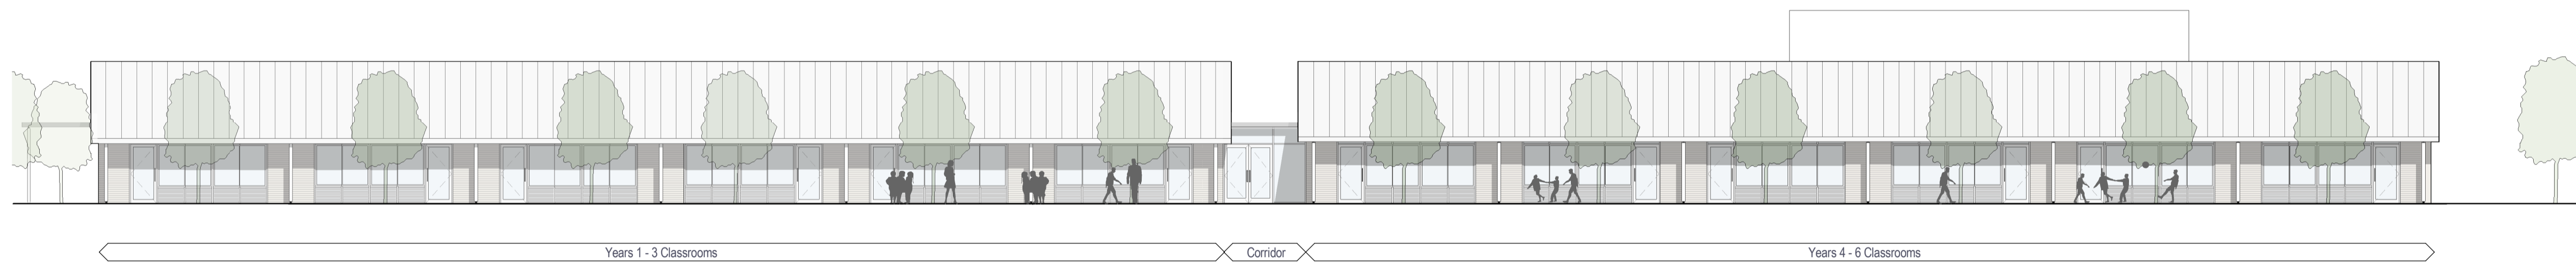


2 Proposed South Elevation
1 : 150

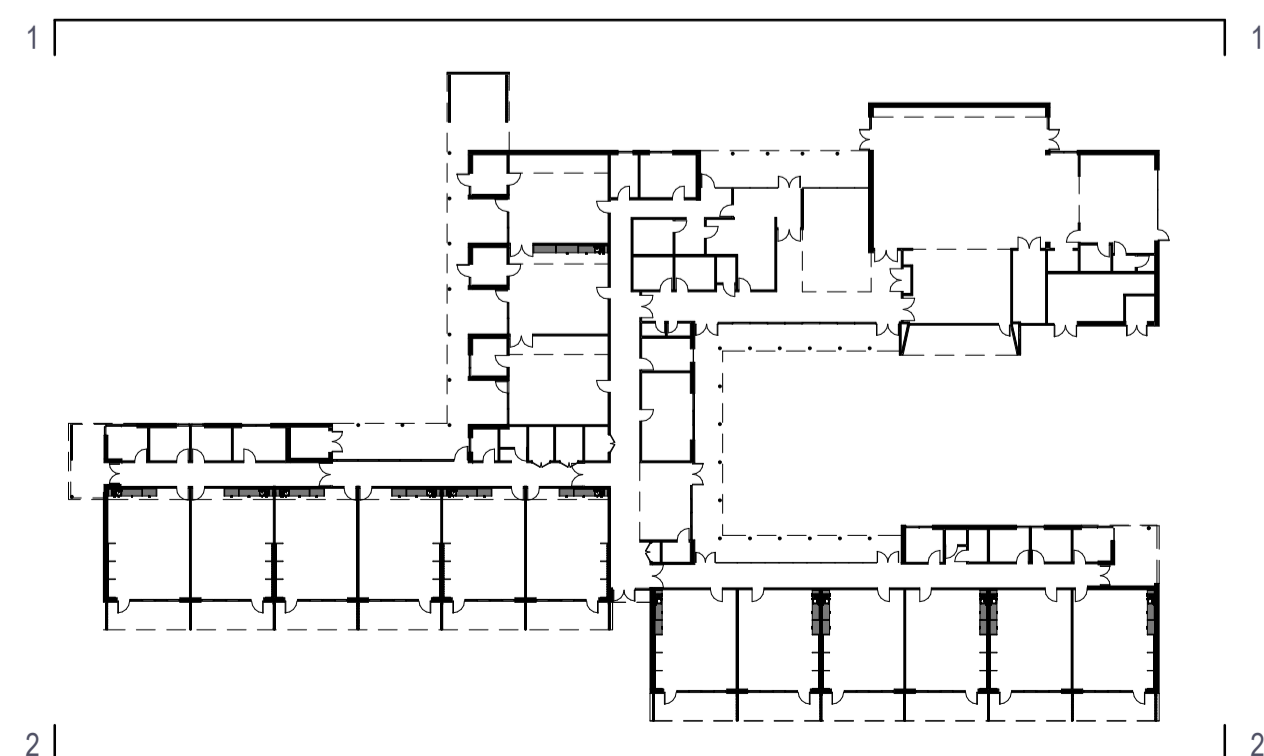

- Brick work
- Timber Cladding
- Metal Roofing, flashings and rainwater goods
- Glazing

PLANNING

Proposed Elevations Sheet 1

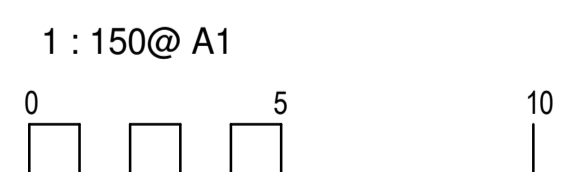

P10294-A30

January 2016