




East Anton South Primary School

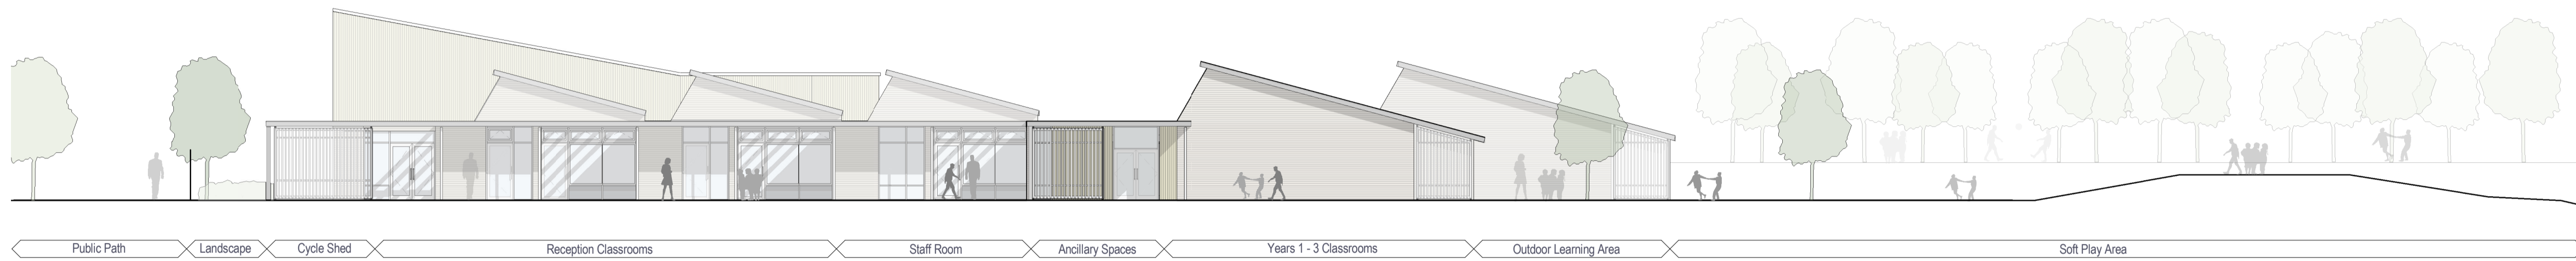

3 Proposed West Elevation
1 : 150

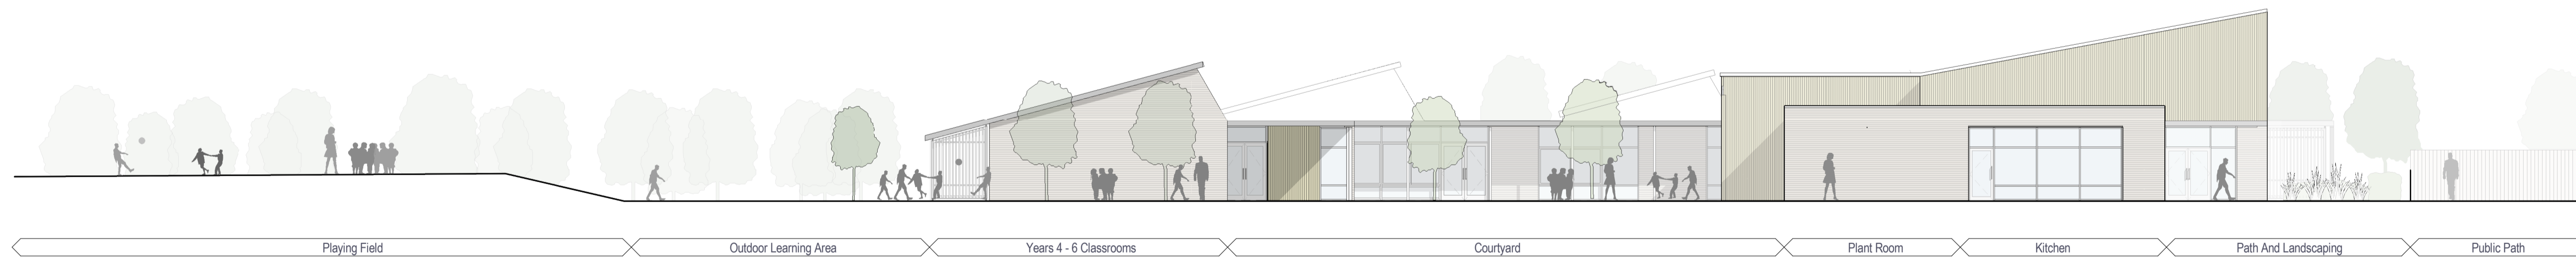


4 Proposed East Elevation
1 : 150

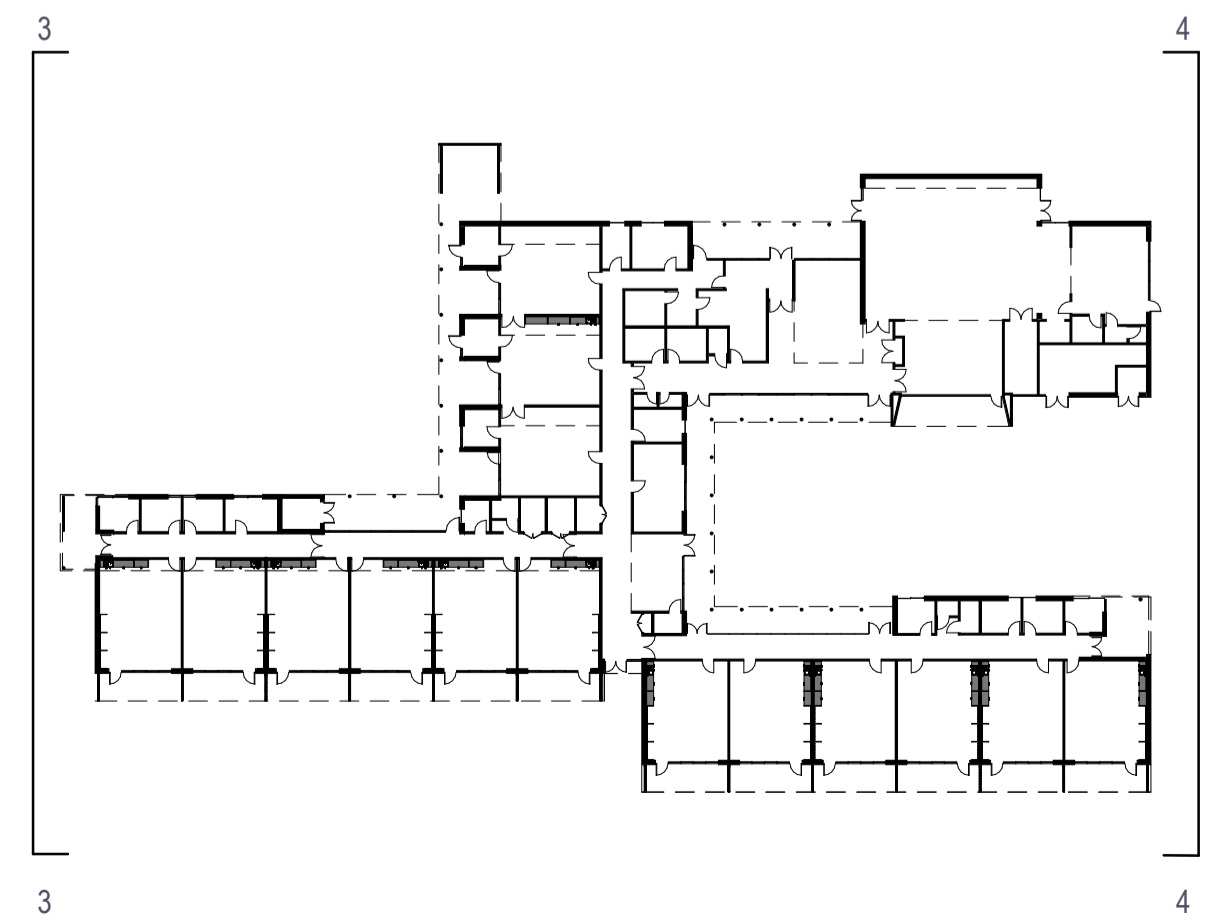

- Brick work
- Timber Cladding
- Metal Roofing, flashings and rainwater goods
- Glazing

PLANNING

Proposed Elevations Sheet 2

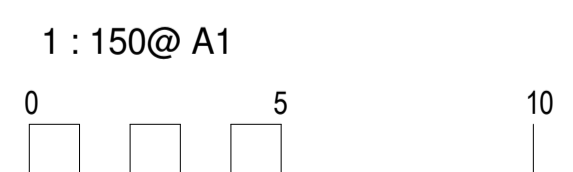

P10294-A31

January 2016