


LEGEND
Site Boundary

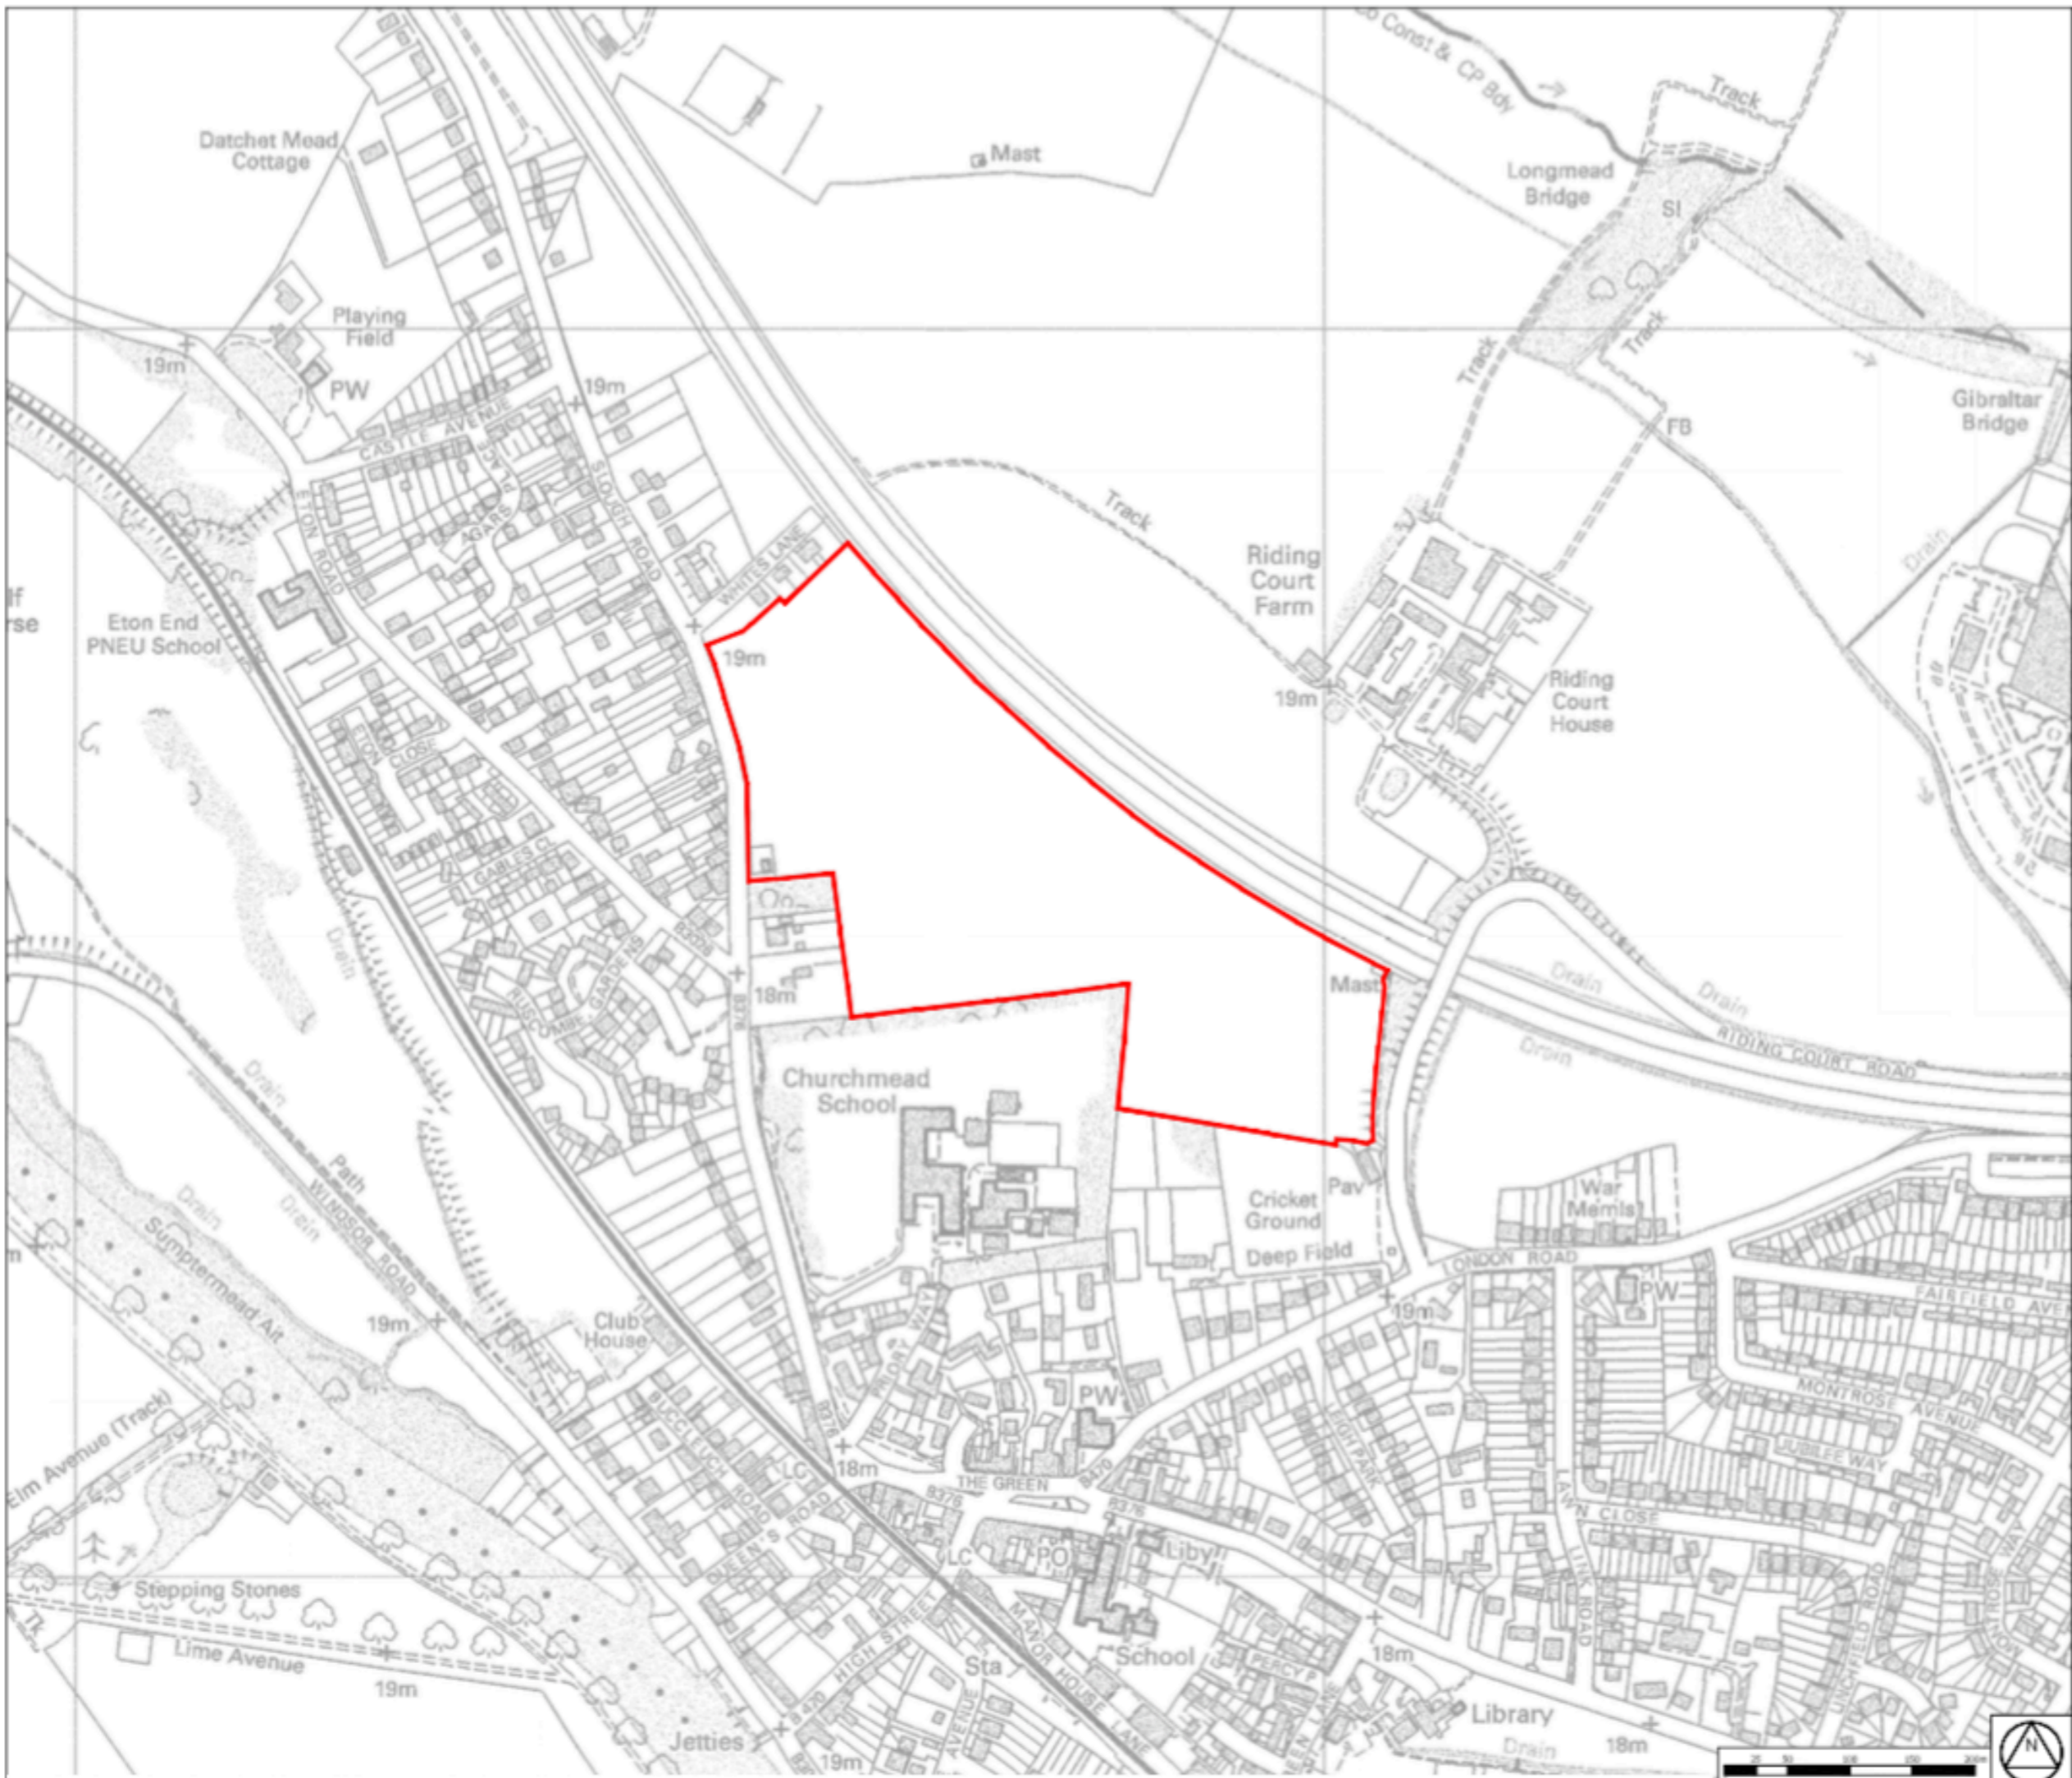

Rev	Date	Description
*	10/04/12	First Issue

Client
European Property Ventures

PROJECT TITLE
Land at Riding Court Road, Datchet

DRAWING TITLE
Site Location Plan

DATE	DRAWN	CHECKED	AUTHORISED
15 October 2020	EL	KE	KE
NUMBER	REV.	SCALE	
EPV06		1:500 : @ A3	

