


**ISLAND TYPES 1C TO 6C**

TABLE 1

ISLAND TYPE	A	B	C	D
1C	1500	150	0	1200
2C	1600	200	0	1200
3C	1700	250	0	1200
4C	1800	300	0	1200
5C	1900	150	0	1600
6C	2000	200	0	1600
7C	2100	150	200	800
8C	2500	150	600	800

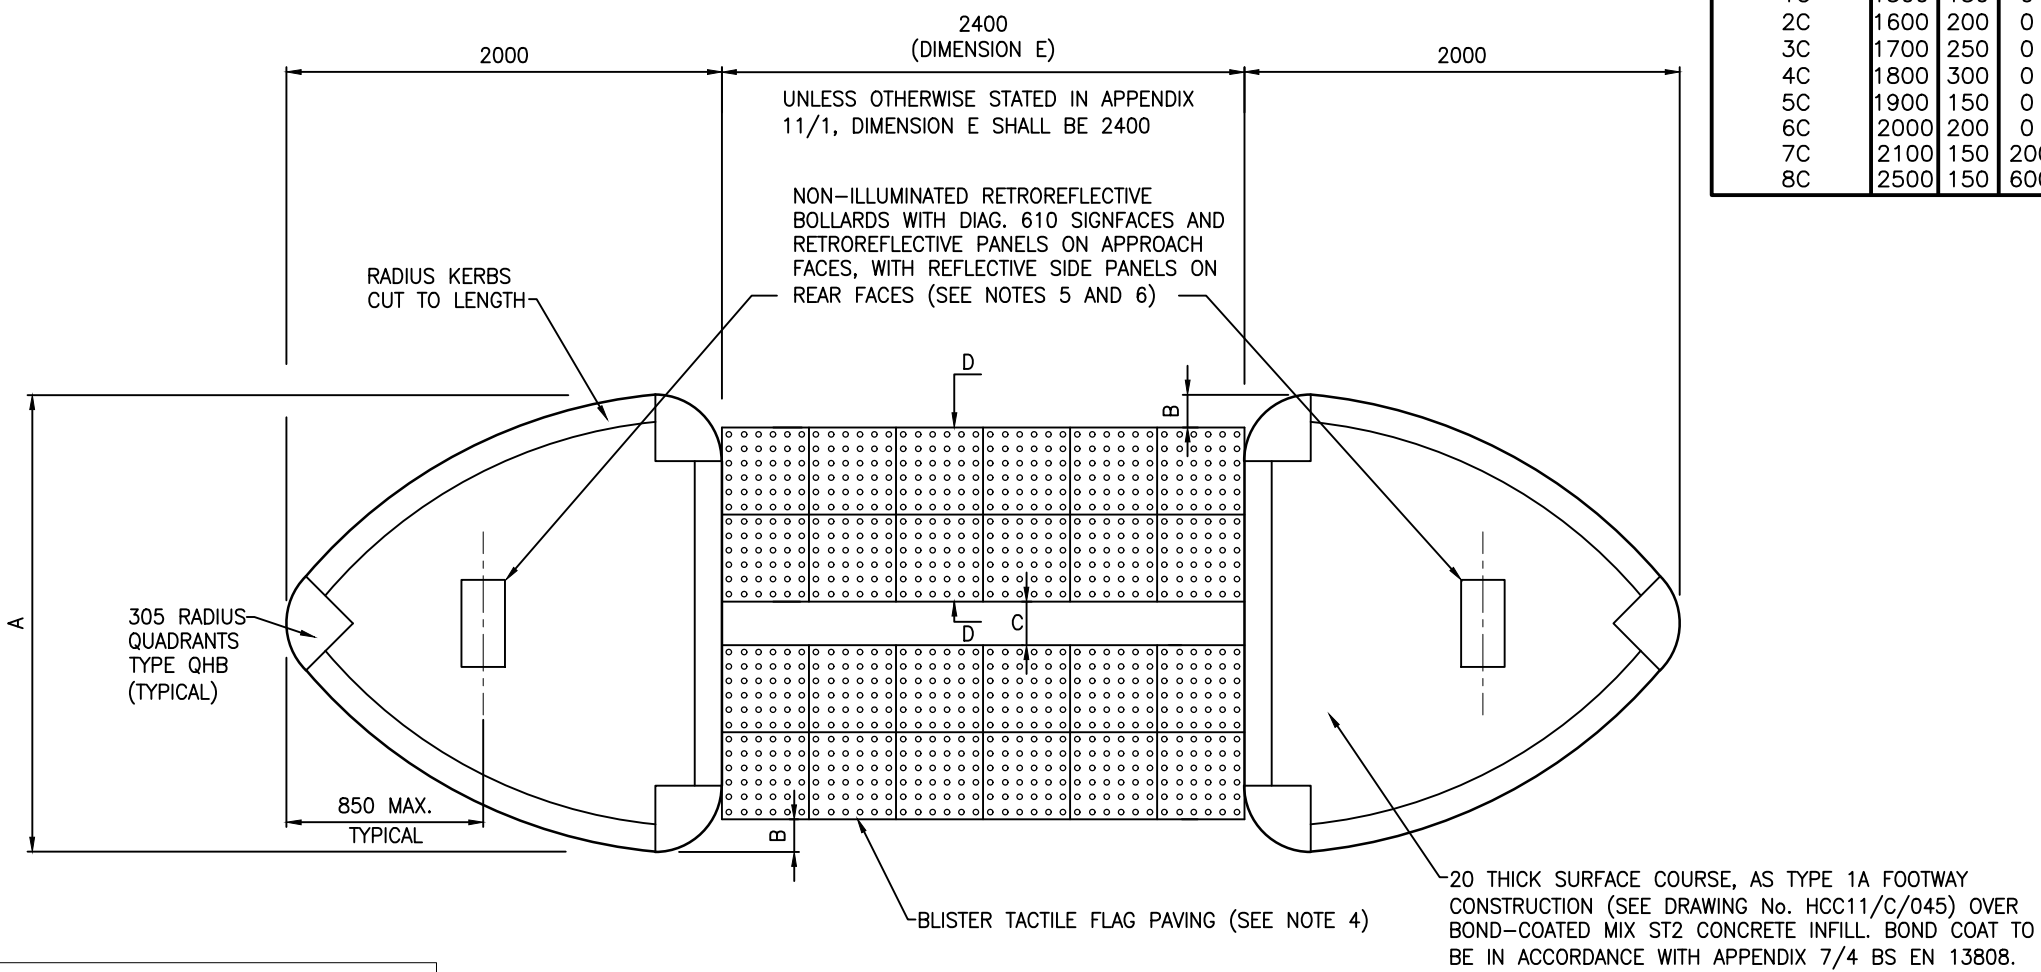

**ISLAND TYPES 7C AND 8C**

**NOTES:**

1. ALL DIMENSIONS ARE IN MILLIMETRES.
2. ALL KERBS SHALL BE TYPE PC1 AS SHOWN ON DRAWING No. HCC11/C/010 UNLESS STATED OTHERWISE ON THE LAYOUT DRAWING.
3. THE DIMENSIONS FOR EACH ISLAND TYPE ARE GIVEN WITHIN TABLE 1.
4. BLISTER TACTILE FLAG SHALL BE 400x400x50 THICK MANUFACTURED TO BS EN 1339 AND DD CEN/TS 15209:2008, AND UNLESS OTHERWISE STATED IN APPENDIX 11/1 SHALL BE BUFF COLOURED. FLAGS SHALL BE LAID FLUSH WITH THE CARRIAGEWAY ON A CLASS (ii) MORTAR BED IN ACCORDANCE WITH CLAUSE 2404. CLAUSE 1104 PARAGRAPH 2 SAND BED SHALL NOT BE PERMITTED.
5. SEE NOTES FOR GUIDANCE AND APPENDIX 12/1 FOR INFORMATION ON RETROREFLECTIVE BOLLARDS. THEY SHALL BE INSTALLED WITH A BELOW GROUND CAST-IN REINFORCING CAGE OR GROUND ANCHOR SET INTO IN-SITU CONCRETE IN ACCORDANCE WITH THE MANUFACTURERS INSTRUCTIONS. THEY SHALL NOT BE INSTALLED USING SHIELD ANCHOR BOLTS DIRECTLY INTO THE TRAFFIC ISLANDS CONSTRUCTION.
6. WHERE THE DESIGNER OR ROAD SAFETY AUDITOR HAVE ASSESSED THE PROVISION OF A NON-ILLUMINATED RETROREFLECTIVE BOLLARD AT ON THE END NEAREST THE MAIN ROAD AS BEING UNSUITABLE, A SOLAR POWERED INTERNALLY ILLUMINATED BOLLARD SHALL BE USED INSTEAD AND INDICATED ON THE LAYOUT DRAWINGS. REFER TO NOTES FOR GUIDANCE FOR FURTHER INFORMATION.

Copyright Hampshire County Council. 2019  
 All rights, including translation, reserved. No part of this publication may be reproduced, stored in a retrieval system, or transmitted in any form or by any means (electronic, mechanical, photocopied, recorded or otherwise) without the prior written permission of Hampshire County Council. Requests should be directed to the Economy, Transport & Environment Department.

REV	AMENDMENTS	DATE	CAD	CHKD	APPD
CONSULTANT					
 STUART JARVIS BSc DipTP FCIHT MRTPI: DIRECTOR OF ECONOMY, TRANSPORT & ENVIRONMENT					
SCHEME					
<b>STANDARD DETAILS</b>					
DRAWING TITLE					
<b>PEDESTRIAN REFUGE ISLAND            TYPES 1C to 8C            RETROREFLECTIVE BOLLARDS ONLY            FOR USE IN JUNCTION BELLMOUTH</b>					
HCC CADplot: 24.Mar.2020 at 9:32am					
DRAWN	WW	CHECKED	JPR	SCALE @ A3	N.T.S
CAD	WW	APPROVED	CDP	DATE	March 2020
DRG No.	HCC11/C/085				REVISION

Use only in conjunction with the Standard Details (Series) as indicated on HCC11 2020 STANDARD DETAILS (Series) 085