


ISLAND TYPES 1B TO 6B

TABLE 1

ISLAND TYPE	A	B	C	D
1B *	1500	150	0	1200
2B *	1600	200	0	1200
3B *	1700	250	0	1200
4B	1800	300	0	1200
5B	1900	150	0	1600
6B	2000	200	0	1600
7B	2100	150	200	800
8B	2500	150	600	800

* SEE NOTE 9

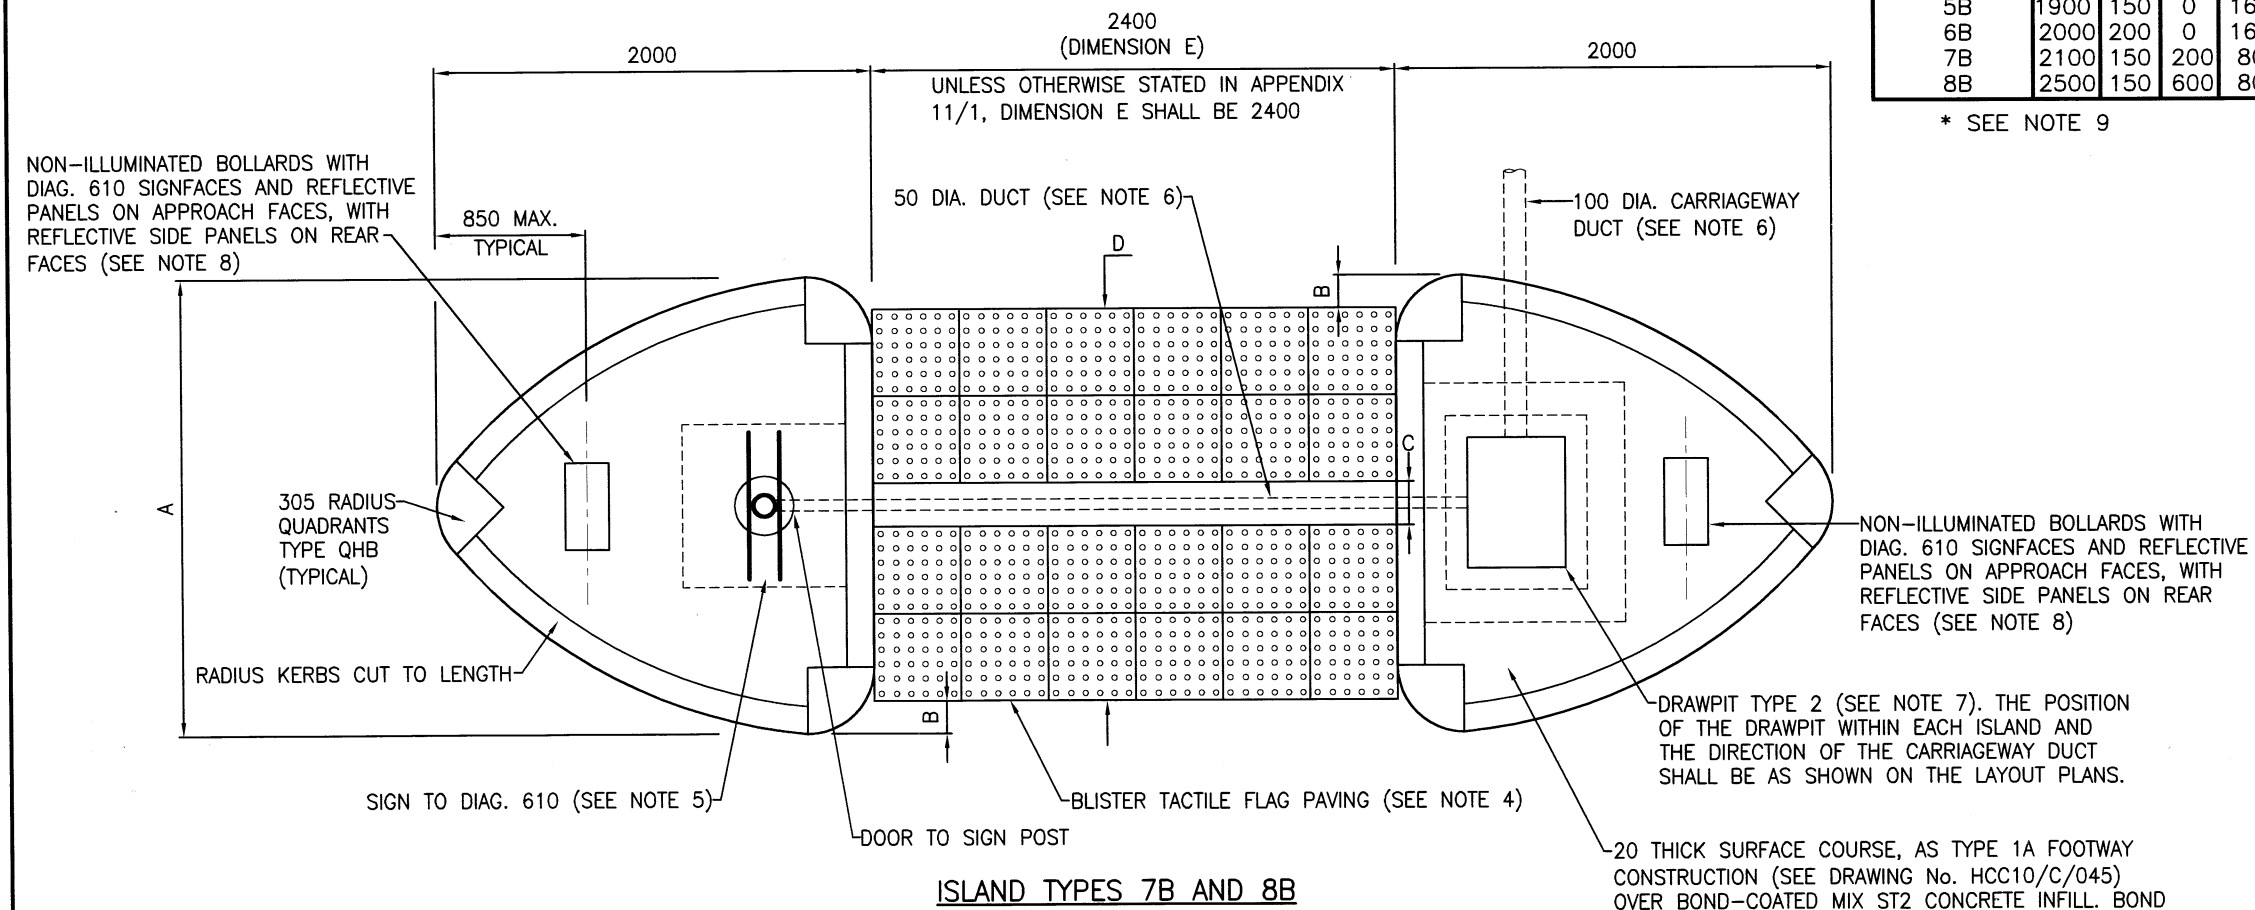

ISLAND TYPES 7B AND 8B

NOTES:

- ALL DIMENSIONS ARE IN MILLIMETRES.
- ALL KERBS SHALL BE TYPE PC1 AS SHOWN ON DRAWING No. HCC10/C/010 UNLESS STATED OTHERWISE ON THE LAYOUT DRAWING.
- THE DIMENSIONS FOR EACH ISLAND TYPE ARE GIVEN WITHIN TABLE 1.
- BLISTER TACTILE FLAG SHALL BE 400x400x50 THICK MANUFACTURED TO BS EN 1339 AND DD CEN/TS 15209:2008, AND UNLESS OTHERWISE STATED IN APPENDIX 11/1 SHALL BE BUFF COLOURED. FLAGS SHALL BE LAID FLUSH WITH THE CARRIAGEWAY ON A CLASS (ii) MORTAR BED IN ACCORDANCE WITH CLAUSE 2404. CLAUSE 1104 PARAGRAPH 2 SAND BED SHALL NOT BE PERMITTED.
- THE ILLUMINATED SIGNS MUST BE USED IN LOCATIONS WITHIN 50m OF A LAMP FORMING PART OF A STREETLIGHTING SYSTEM AND SHALL BE 2 No. DIAGRAM 610 SIGNS (MINIMUM 600mm DIA. WITH VERTICAL CLEARANCE OF 2100 FOR PEDESTRIAN CROSSINGS AND 2400 WHERE CYCLISTS ARE PRESENT) MOUNTED BACK TO BACK ON 76mm DIA. SINGLE WIDE-BASED POST ALL AS SHOWN ON DRAWING No. HCC10/C/140.
- THE DUCT BENEATH THE CARRIAGEWAY SHALL HAVE A MIN. 750 COVER. DUCTS BETWEEN DRAWPITS AND SIGNS SHALL HAVE A MIN. 450 COVER. UNLESS OTHERWISE STATED IN APPENDIX 5/2, ALL DUCTS SHALL BE BLACK uPVC MARKED 'ELECTRIC CABLE - MAINS VOLTAGE' AS DESCRIBED IN TABLE 5/2 AND BE INSTALLED IN ACCORDANCE WITH CLAUSES 502, 503, 504, 505 & 509.
- DRAWPIT TYPE 2 SHALL BE AS SHOWN ON DRAWING No. HCC10/L/075.
- THE NON-ILLUMINATED BOLLARDS SHALL BE OF A TYPE AUTHORISED BY THE DfT FOR USE IN HAMPSHIRE. THEY SHALL ONLY BE USED IN CIRCUMSTANCES THAT ACCORD WITH THE DfT'S APPROVAL FOR THEIR USE (SEE NOTES FOR GUIDANCE). SEE APPENDIX 12/1 FOR ADDITIONAL INFORMATION. BOLLARDS ARE SPECIFIED IN THE SIGN SCHEDULE AND SHALL BE INSTALLED IN ACCORDANCE WITH THE MANUFACTURER'S RECOMMENDATIONS.
- FOR THE SMALLER WIDTH ISLANDS THE DRAWPIT SHALL BE CONSTRUCTED FIRST WITH THE KERBS LAID WITH A REDUCED BED WHERE THEY SIT UPON THE EDGES OF THE DRAWPIT.

REV	AMENDMENTS	DATE	CAD	CHKD	APPD
-	-	-	-	-	-

CONSULTANT

STUART JARVIS BSc DipTP FCIHT MRTPI: DIRECTOR OF ECONOMY, TRANSPORT & ENVIRONMENT

SCHEME

STANDARD DETAILS

DRAWING TITLE

PEDESTRIAN REFUGE ISLAND TYPES 1B to 8B ILLUMINATED SIGNS & NON-ILLUMINATED BOLLARDS

HCC CADplot: 26.Nov.2015 at 4:38pm

DRAWN WW	CHECKED SW	SCALE @ A3 N.T.S
CAD WW	APPROVED CP	DATE July 2015
DRG No. HCC10/C/080	REVISION -	

Copyright Hampshire County Council. 2015

All rights, including translation, reserved. No part of this publication may be reproduced, stored in a retrieval system, or transmitted in any form or by any means (electronic, mechanical, photocopied, recorded or otherwise) without the prior written permission of Hampshire County Council. Requests should be directed to the Economy, Transport & Environment Department.