


PLAN

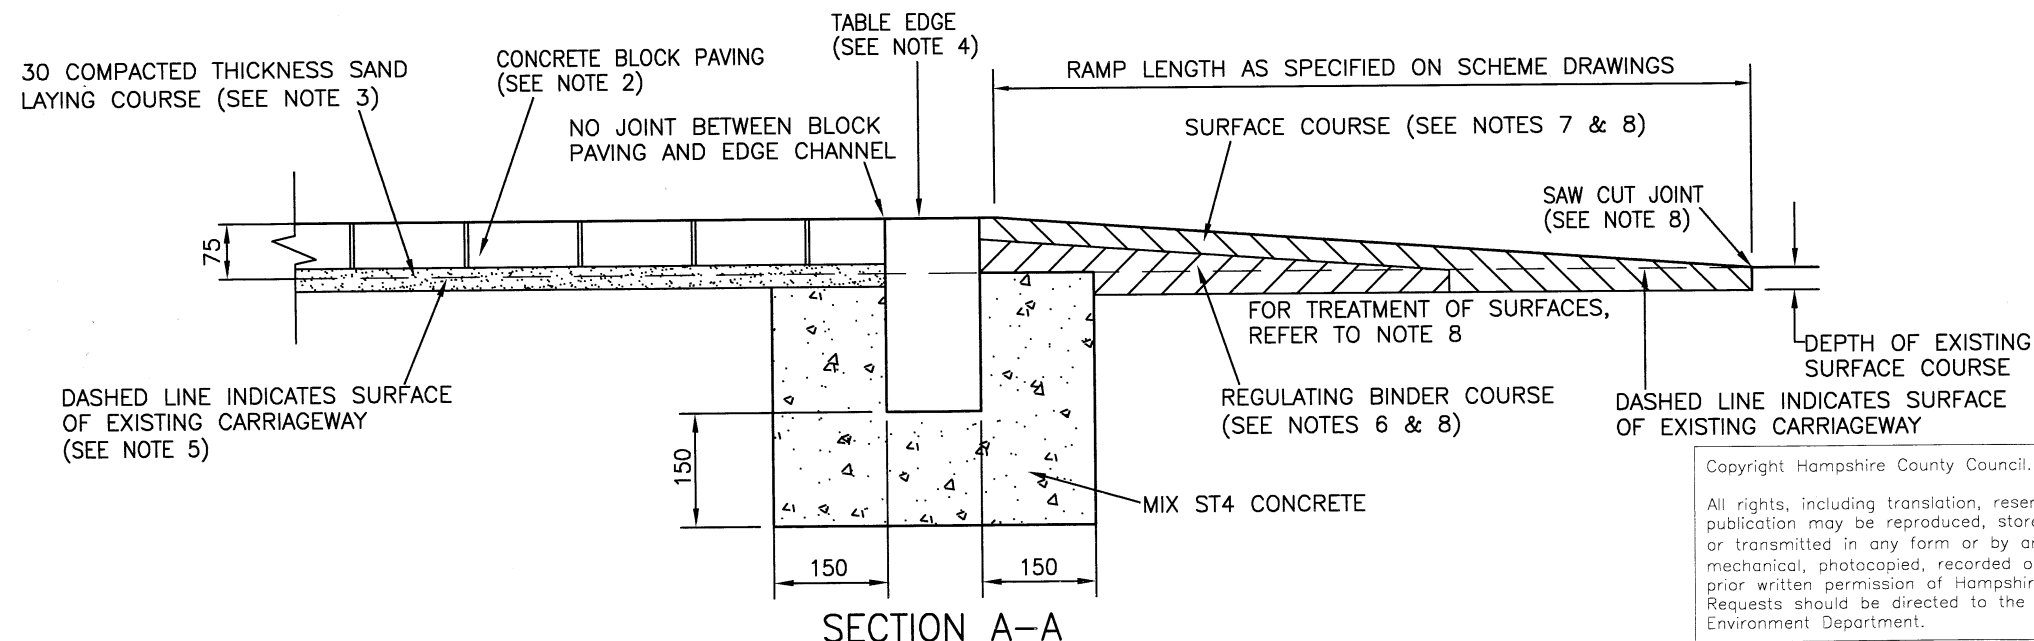

SECTION A-A

NOTES CONTINUED:

- 10. BLISTER TACTILE FLAGS SHALL BE BUTT JOINTED MODULAR TYPE 2, 400 x 400 x 50 THICK MANUFACTURED TO BS EN 1339 & DD CEN/TS 15209:2008. FLAGS SHALL BE LAID FLUSH WITH THE FOOTWAY AND TOPS OF KERB ON A CLASS (ii) MORTAR BED IN ACCORDANCE WITH CLAUSE 2404. CLAUSE 1104 PARAGRAPH 2. A SAND BED SHALL NOT BE PERMITTED.
- 11. UNLESS OTHERWISE STATED IN APPENDIX 11/1 BLISTER TACTILE FLAGS SHALL BE BUFF COLOURED.
- 12. FOLLOWING COMPLETION OF THE BLOCK PAVING THE JOINTS SHALL BE STABILISED BY APPLYING RESIBLOCK '22' PAVING SEALANT OR EQUIVALENT IN ACCORDANCE WITH MANUFACTURERS INSTRUCTIONS.

NOTES:

- 1. ALL DIMENSIONS ARE IN MILLIMETRES.
- 2. CONCRETE BLOCK PAVERS SHALL BE TO THE SIZE, COLOUR AND SHAPE SPECIFIED IN APPENDIX 11/1 AND SHALL BE LAID TO 45° HERRINGBONE PATTERN ON 30 THICKNESS OF SAND. THE PAVERS SHALL HAVE THE MINIMUM PPTV AS SPECIFIED AND SHALL BE LAID IN ACCORDANCE WITH BS 7533-3.
- 3. LAYING COURSE SAND SHALL BE TO BS 7533-3: TABLE D2 & D3: CATEGORY 1A WITH JOINTING SAND SHALL BE TO TABLE D4.
- 4. CONSTRUCT TABLE EDGES IN 125 WIDE x 255 DEEP HALF LENGTH CHANNEL BLOCKS BEDDED IN ST4 CONCRETE MIX. CHANNELS TO BE LAID TO FOLLOW THE CROSS SECTIONAL PROFILE OF THE ROAD IN A FLOWING ALIGNMENT.
- 5. CUT INTO THE EXISTING ROAD SURFACE TO A DEPTH SUFFICIENT TO PROVIDE A CONSTANT 30 DEPTH OF SAND BEDDING LAYER BENEATH THE BLOCK PAVING.
- 6. REGULATING BINDER COURSE TO RAMPS SHALL BE DENSE ASPHALT CONCRETE BINDER COURSE AC20 DENSE REG 100/150 TO BS EN 13108-1 AND SHALL BE LAID ACCORDING TO BS 594987.
- 7. THE SURFACE COURSE TO RAMPS SHALL BE HRA 30/10 F SURF 40/60, PSV 60 AND MAXIMUM AAV 14.
- 8. TREATMENT OF BITUMINOUS LAYERS AND VERTICAL JOINTS SHALL BE IN ACCORDANCE WITH CL 903.4.
- 9. SOLID TRIANGLE MARKINGS SHALL BE TO DIAG 1062 OF THE TRAFFIC SIGNS REGULATIONS AND GENERAL DIRECTIONS - 2002. WHERE CENTRE LINE OR EDGE MARKINGS ARE REQUIRED THEY SHALL BE AS DETAILED IN THE LAYOUT DRAWINGS. ALL MARKINGS SHALL BE IN WHITE THERMOPLASTIC MATERIAL IN ACCORDANCE WITH APP 12/3 AND CLAUSE 1212SR.

REV	AMENDMENTS	DATE	CAD	CHKD	APPD

CONSULTANT

STUART JARVIS BSc DipTP FCIHT MRTPI: DIRECTOR OF ECONOMY, TRANSPORT & ENVIRONMENT

SCHEME

STANDARD DETAILS

DRAWING TITLE

CONCRETE BLOCK PAVED ROAD HUMPS TYPE 1A

HCC CADplot: 18.Sep.2015 at 2:04pm		
DRAWN	CHECKED	SCALE @ A3
MC	WW, WW	N.T.S
CAD	APPROVED	DATE
MC	CP	July 2015
DRG No.	REVISION	
HCC10/C/105	-	

Copyright Hampshire County Council. 2015

All rights, including translation, reserved. No part of this publication may be reproduced, stored in a retrieval system, or transmitted in any form or by any means (electronic, mechanical, photocopied, recorded or otherwise) without the prior written permission of Hampshire County Council. Requests should be directed to the Economy, Transport & Environment Department.