


ISLAND TYPES 1A TO 6A

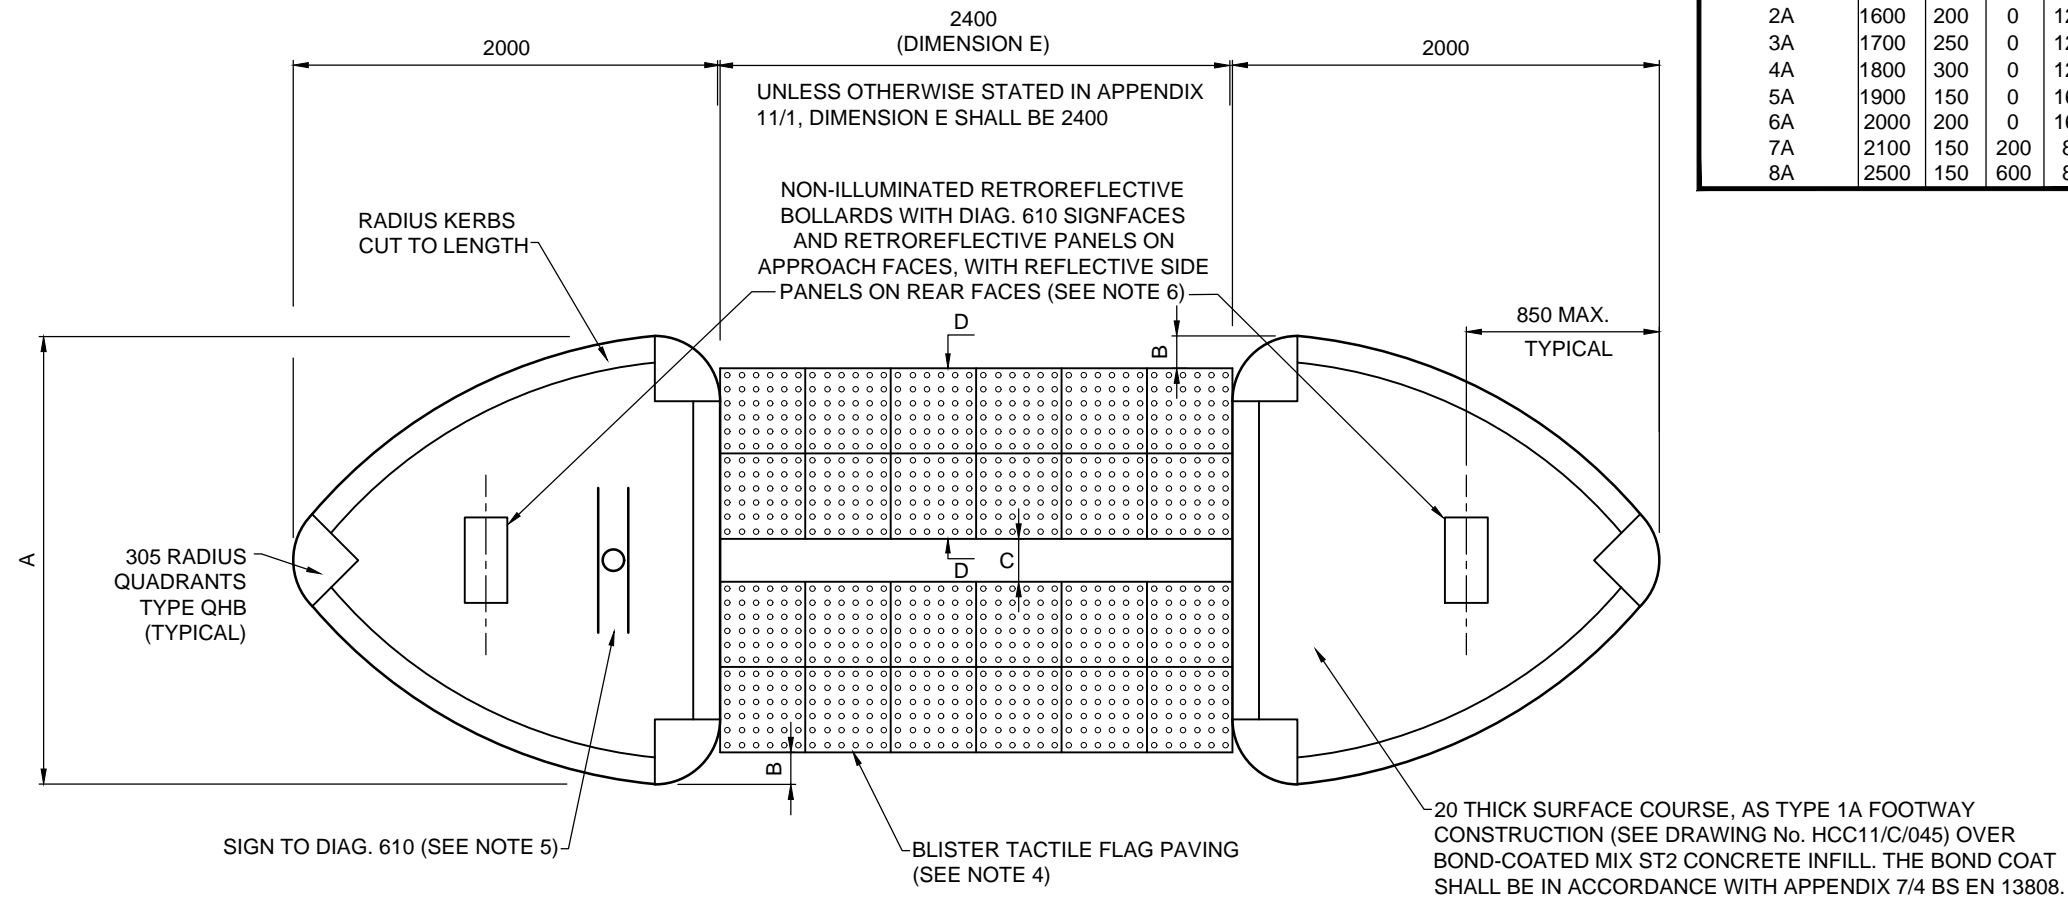

ISLAND TYPES 7A AND 8A

TABLE 1

ISLAND TYPE	A	B	C	D
1A	1500	150	0	1200
2A	1600	200	0	1200
3A	1700	250	0	1200
4A	1800	300	0	1200
5A	1900	150	0	1600
6A	2000	200	0	1600
7A	2100	150	200	800
8A	2500	150	600	800

NOTES

1. ALL DIMENSIONS ARE IN MILLIMETRES.
2. ALL KERBS SHALL BE TYPE PC1 AS SHOWN ON DRAWING No. HCC11/C/010 UNLESS STATED OTHERWISE ON THE LAYOUT DRAWING.
3. THE DIMENSIONS FOR EACH ISLAND TYPE ARE GIVEN WITHIN TABLE 1.
4. BLISTER TACTILE FLAG SHALL BE 400x400x50 THICK MANUFACTURED TO BS EN 1339 AND DD CEN/TS 15209:2008, AND UNLESS OTHERWISE STATED IN APPENDIX 11/1 SHALL BE BUFF COLOURED. FLAGS SHALL BE LAID FLUSH WITH THE CARRIAGEWAY ON A CLASS (ii) MORTAR BED IN ACCORDANCE WITH CLAUSE 2404. CLAUSE 1104 PARAGRAPH 2 SAND BED SHALL NOT BE PERMITTED.
5. THE NON-ILLUMINATED SIGNS MAY BE USED IN LOCATIONS WHERE NO STREETLIGHTING SYSTEM IS PRESENT OR MORE THAN 50m FROM A LAMP FORMING PART OF A STREETLIGHTING SYSTEM. THEY SHALL BE 2No. DIAGRAM 610 SIGNS (MINIMUM 600mm DIA. WITH VERTICAL CLEARANCE OF 2100 FOR PEDESTRIAN CROSSINGS AND 2400 WHERE CYCLISTS ARE PRESENT) MOUNTED BACK TO BACK ON 76mm DIA. TSP.
6. SEE NOTES FOR GUIDANCE AND APPENDIX 12/1 FOR INFORMATION ON RETROREFLECTIVE BOLLARDS. THEY SHALL BE INSTALLED WITH A BELOW GROUND CAST-IN REINFORCING CAGE OR GROUND ANCHOR SET INTO IN-SITU CONCRETE IN ACCORDANCE WITH THE MANUFACTURERS INSTRUCTIONS. THEY SHALL NOT BE INSTALLED USING SHIELD ANCHOR BOLTS DIRECTLY INTO THE TRAFFIC ISLANDS CONSTRUCTION.

B	COPYRIGHT AMENDED AND NEW DIRECTORATE DETAILED	09.02.2023	AM	KM	MC
A	BRANDING UPDATED	21.06.2022	CLT	KM	MC
REV	AMENDMENTS	DATE	CAD	CHKD	APPD

CONSULTANT

TIM LAWTON BEng CEng FICE FCIHT : ASSISTANT DIRECTOR OF UNIVERSAL SERVICES

STANDARD DETAILS

PEDESTRIAN REFUGE ISLAND TYPES 1A TO 8A NON-ILLUMINATED SIGNS AND BOLLARDS

DESIGNER	W W	CHECKED	J P R J P R	SCALE @ A3	N.T.S
CAD	W W	APPROVED	C D P C D P	DATE	March 2020
DRAWING NUMBER	HCC11/C/075			REV	B

Copyright Hampshire County Council.

All rights, including translation, reserved. No part of this publication may be reproduced, stored in a retrieval system, or transmitted in any form or by any means (electronic, mechanical, photocopied, recorded or otherwise) without the prior written permission of Hampshire County Council. Requests should be directed to Hampshire Engineering Services.