


**ISLAND TYPES 1C TO 6C**

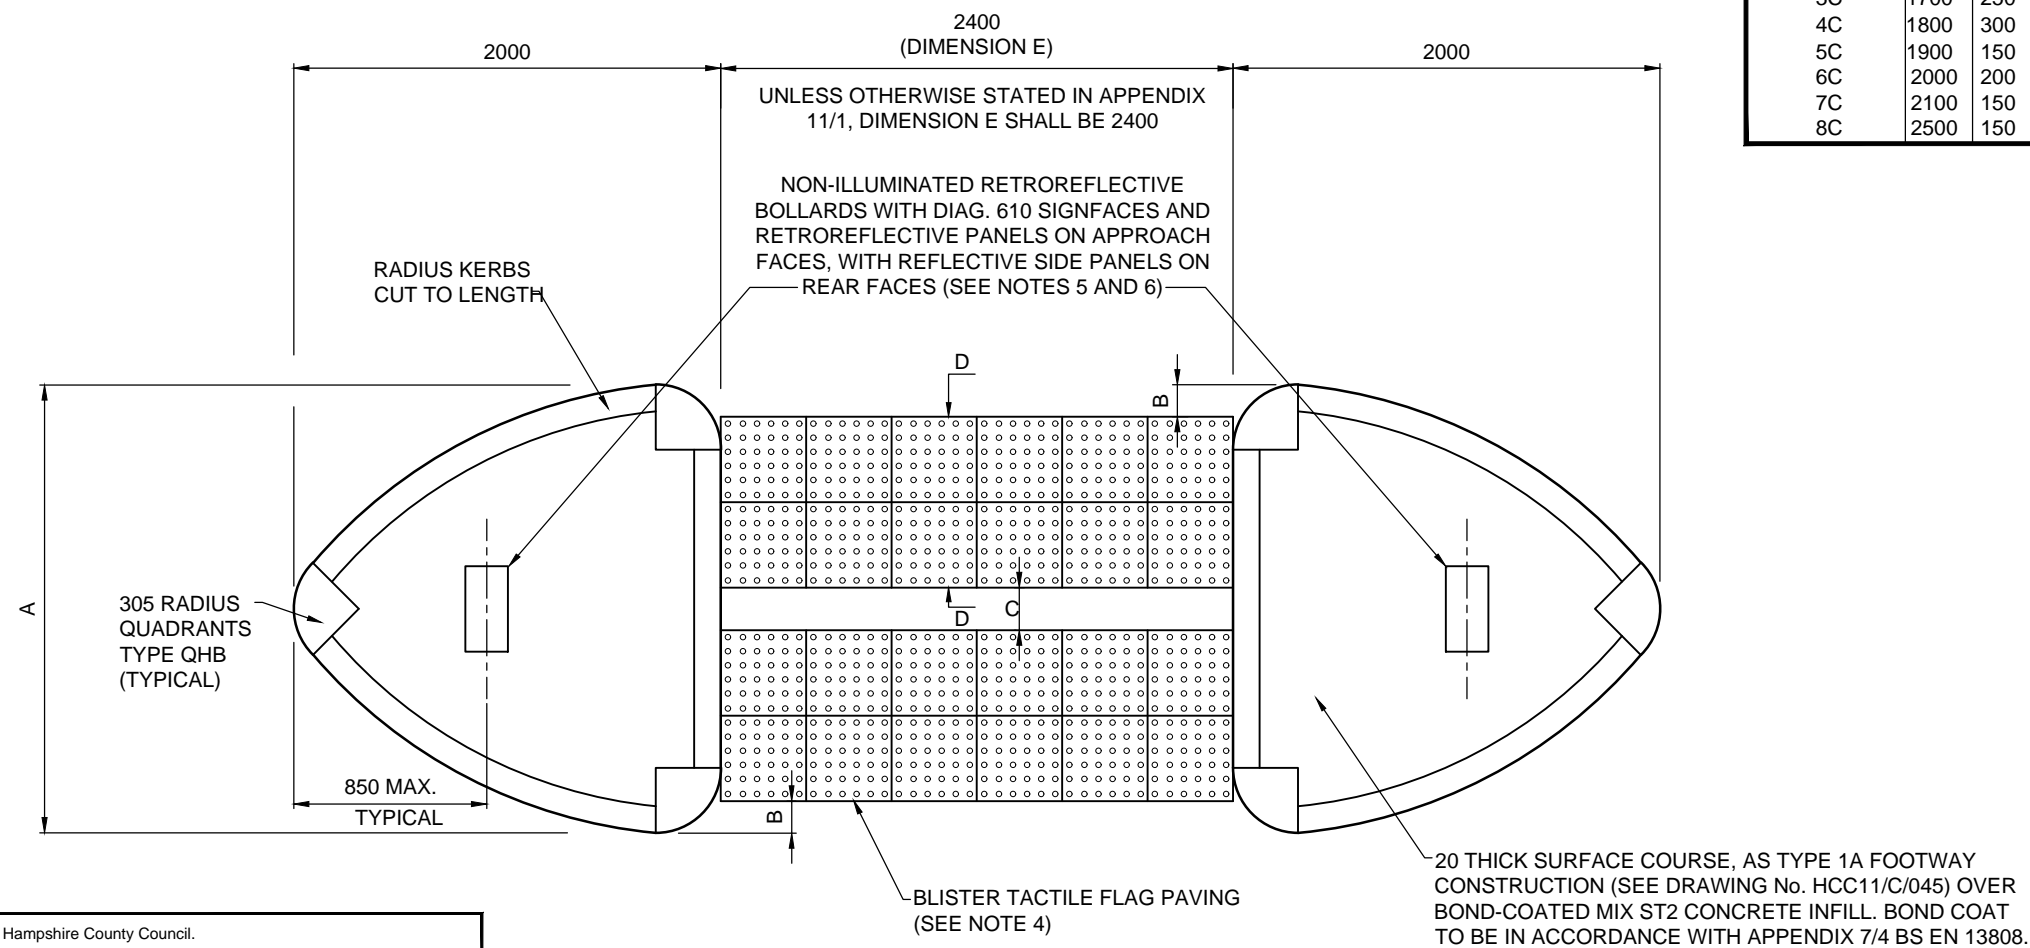


**ISLAND TYPES 7C AND 8C**

**TABLE 1**

ISLAND TYPE	A	B	C	D
1C	1500	150	0	1200
2C	1600	200	0	1200
3C	1700	250	0	1200
4C	1800	300	0	1200
5C	1900	150	0	1600
6C	2000	200	0	1600
7C	2100	150	200	800
8C	2500	150	600	800

**NOTES**

- ALL DIMENSIONS ARE IN MILLIMETRES.
- ALL KERBS SHALL BE TYPE PC1 AS SHOWN ON DRAWING No. HCC11/C/010 UNLESS STATED OTHERWISE ON THE LAYOUT DRAWING.
- THE DIMENSIONS FOR EACH ISLAND TYPE ARE GIVEN WITHIN TABLE 1.
- BLISTER TACTILE FLAG SHALL BE 400x400x50 THICK MANUFACTURED TO BS EN 1339 AND DD CEN/TS 15209:2008, AND UNLESS OTHERWISE STATED IN APPENDIX 11/1 SHALL BE BUFF COLOURED. FLAGS SHALL BE LAID FLUSH WITH THE CARRIAGEWAY ON A CLASS (ii) MORTAR BED IN ACCORDANCE WITH CLAUSE 2404. CLAUSE 1104 PARAGRAPH 2 SAND BED SHALL NOT BE PERMITTED.
- SEE NOTES FOR GUIDANCE AND APPENDIX 12/1 FOR INFORMATION ON RETROREFLECTIVE BOLLARDS. THEY SHALL BE INSTALLED WITH A BELOW GROUND CAST-IN REINFORCING CAGE OR GROUND ANCHOR SET INTO IN-SITU CONCRETE IN ACCORDANCE WITH THE MANUFACTURERS INSTRUCTIONS. THEY SHALL NOT BE INSTALLED USING SHIELD ANCHOR BOLTS DIRECTLY INTO THE TRAFFIC ISLANDS CONSTRUCTION.
- WHERE THE DESIGNER OR ROAD SAFETY AUDITOR HAVE ASSESSED THE PROVISION OF A NON-ILLUMINATED RETROREFLECTIVE BOLLARD AT ON THE END NEAREST THE MAIN ROAD AS BEING UNSUITABLE, A SOLAR POWERED INTERNALLY ILLUMINATED BOLLARD SHALL BE USED INSTEAD AND INDICATED ON THE LAYOUT DRAWINGS. REFER TO NOTES FOR GUIDANCE FOR FURTHER INFORMATION.

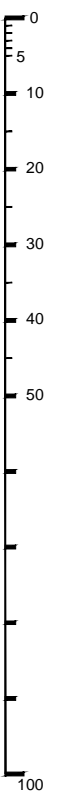

B	COPYRIGHT AMENDED AND NEW DIRECTORATE DETAILED	09.02.2023	AM	KM	
A	BRANDING UPDATED	21.06.2022	CLT	KM	MC
REV	AMENDMENTS	DATE	CAD	CHKD	APPD

CONSULTANT




TIM LAWTON BEng CEng FICE FCIHT : ASSISTANT DIRECTOR OF UNIVERSAL SERVICES

SCHEME

## STANDARD DETAILS

DRAWING TITLE

### PEDESTRIAN REFUGE ISLAND TYPES 1C TO 8C RETROREFLECTIVE BOLLARDS FOR USE IN JTN BELLMOUTH

DESIGNER	CHECKED	SCALE @ A3
WW	JPR   JPR	N.T.S
CAD	APPROVED	DATE
WW	CDP   CDP	March 2020
DRAWING NUMBER	REV	
HCC11/C/085	B	

Copyright Hampshire County Council.

All rights, including translation, reserved. No part of this publication may be reproduced, stored in a retrieval system, or transmitted in any form or by any means (electronic, mechanical, photocopied, recorded or otherwise) without the prior written permission of Hampshire County Council. Requests should be directed to Hampshire Engineering Services.