


PLAN

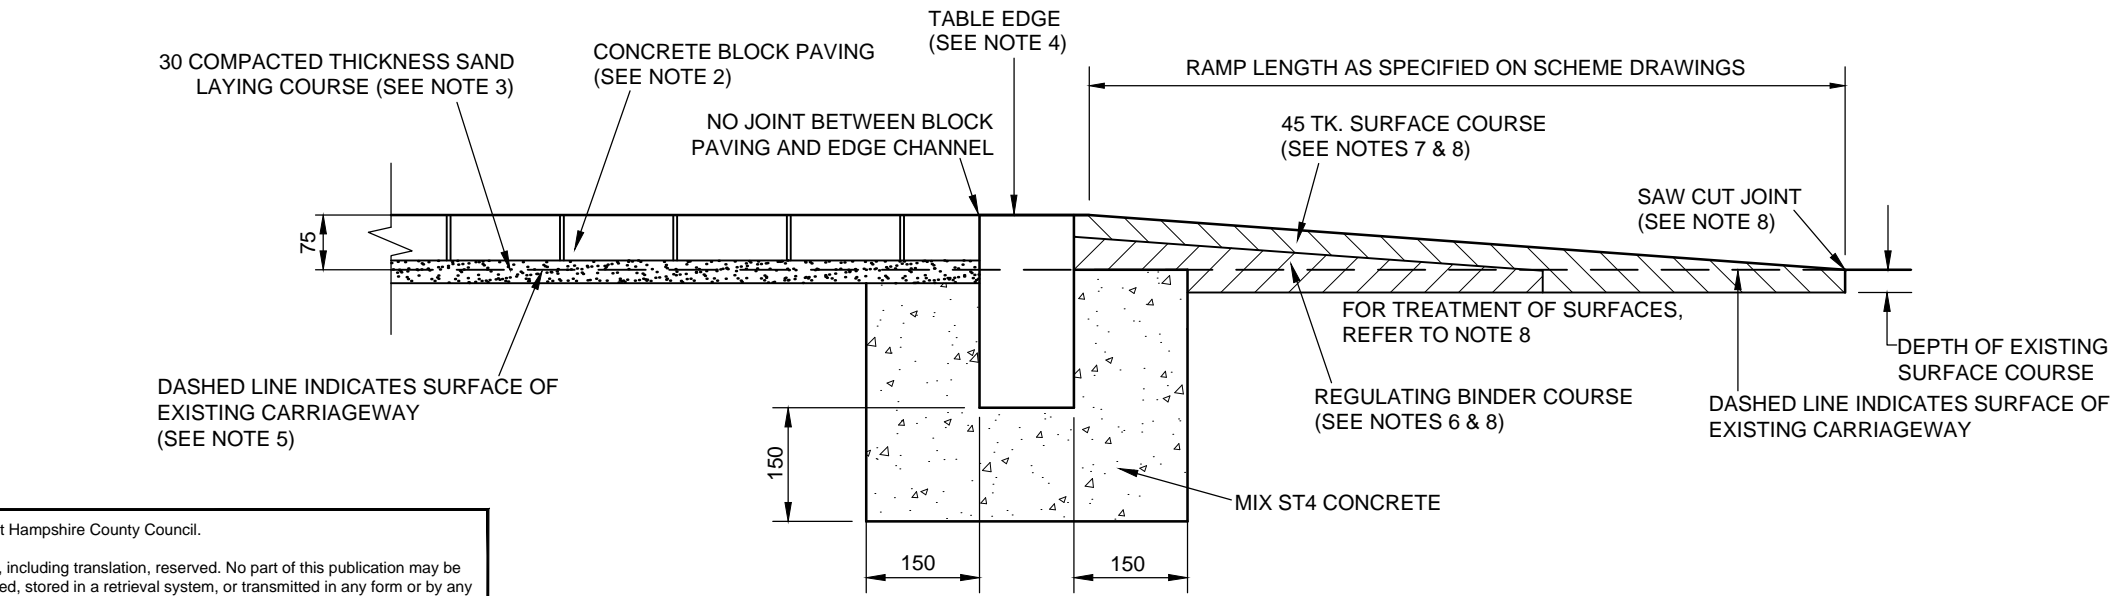


SECTION A-A

NOTES CONTINUED

- 11. UNLESS OTHERWISE STATED IN APPENDIX 11/1 BLISTER TACTILE FLAGS SHALL BE BUFF COLOURED.
- 12. FOLLOWING COMPLETION OF THE BLOCK PAVING THE JOINTS SHALL BE STABILISED BY APPLYING RESIBLOCK '22' PAVING SEALANT OR EQUIVALENT IN ACCORDANCE WITH MANUFACTURERS INSTRUCTIONS.

NOTES

- 1. ALL DIMENSIONS ARE IN MILLIMETRES.
- 2. CONCRETE BLOCK PAVERS SHALL BE TO THE SIZE, COLOUR AND SHAPE SPECIFIED IN APPENDIX 11/1 AND SHALL BE LAID TO 45° HERRINGBONE PATTERN ON 30 THICKNESS OF SAND. THE PAVERS SHALL HAVE THE MINIMUM PPTV AS SPECIFIED AND SHALL BE LAID IN ACCORDANCE WITH BS 7533-3.
- 3. LAYING COURSE SAND SHALL BE TO BS 7533-3: TABLE D2 & D3: CATEGORY 1A WITH JOINTING SAND SHALL BE TO TABLE D4.
- 4. CONSTRUCT TABLE EDGES IN 125 WIDE x 255 DEEP HALF LENGTH CHANNEL BLOCKS BEDDED IN ST4 CONCRETE MIX. CHANNELS TO BE LAID TO FOLLOW THE CROSS SECTIONAL PROFILE OF THE ROAD IN A FLOWING ALIGNMENT.
- 5. CUT INTO THE EXISTING ROAD SURFACE TO A DEPTH SUFFICIENT TO PROVIDE A CONSTANT 30 DEPTH OF SAND BEDDING LAYER BENEATH THE BLOCK PAVING.
- 6. REGULATING BINDER COURSE TO RAMPS SHALL BE SMA 14 REG 40/60 TO BS EN 13108-5 AND SHALL BE LAID ACCORDING TO BS 594987.
- 7. THE SURFACE COURSE TO RAMPS SHALL BE HRA 55/10 F SURF 40/60, PSV 60 AND MAXIMUM AAV 14.
- 8. TREATMENT OF BITUMINOUS LAYERS AND VERTICAL JOINTS SHALL BE IN ACCORDANCE WITH CL 903.
- 9. SOLID TRIANGLE MARKINGS SHALL BE TO DIAG 1062 OF THE TRAFFIC SIGNS REGULATIONS AND GENERAL DIRECTIONS - 2002. WHERE CENTRE LINE OR EDGE MARKINGS ARE REQUIRED THEY SHALL BE AS DETAILED IN THE LAYOUT DRAWINGS. ALL MARKINGS SHALL BE IN WHITE THERMOPLASTIC MATERIAL IN ACCORDANCE WITH APP 12/3 AND CLAUSE 1212.
- 10. BLISTER TACTILE FLAGS SHALL BE BUTT JOINTED MODULAR TYPE 2, 400 x 400 x 50 THICK MANUFACTURED TO BS EN 1339 & DD GEN/TS 15209:2008. FLAGS SHALL BE LAID FLUSH WITH THE FOOTWAY AND TOPS OF KERB ON A CLASS (ii) MORTAR BED IN ACCORDANCE WITH CLAUSE 2404. CLAUSE 1104 PARAGRAPH 2. A SAND BED SHALL NOT BE PERMITTED.

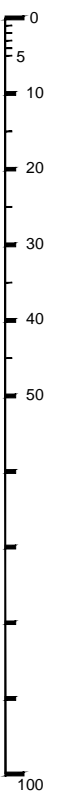

B	COPYRIGHT AMENDED AND NEW DIRECTORATE DETAILED	09.02.2023	AM	KM	MC
A	BRANDING UPDATED	22.06.2022	CLT	KM	MC
REV	AMENDMENTS	DATE	CAD	CHKD	APPD

CONSULTANT

TIM LAWTON BEng CEng FICE FCIHT : ASSISTANT DIRECTOR OF UNIVERSAL SERVICES

SCHEME

## STANDARD DETAILS

DRAWING TITLE

### CONCRETE BLOCK PAVED FLAT TOPPED ROAD HUMPS TYPE 1A

DESIGNER	CHECKED	SCALE @ A3
MC	JPR   JPR	N.T.S
CAD	APPROVED	DATE
MC	CDP   CDP	March 2020
DRAWING NUMBER	REV	
HCC11/C/105	B	

Copyright Hampshire County Council.

All rights, including translation, reserved. No part of this publication may be reproduced, stored in a retrieval system, or transmitted in any form or by any means (electronic, mechanical, photocopied, recorded or otherwise) without the prior written permission of Hampshire County Council. Requests should be directed to Hampshire Engineering Services.