




Copyright Hampshire County Council.
 All rights, including translation, reserved. No part of this publication may be reproduced, stored in a retrieval system, or transmitted in any form or by any means (electronic, mechanical, photocopied, recorded or otherwise) without the prior written permission of Hampshire County Council. Requests should be directed to Hampshire Engineering Services.

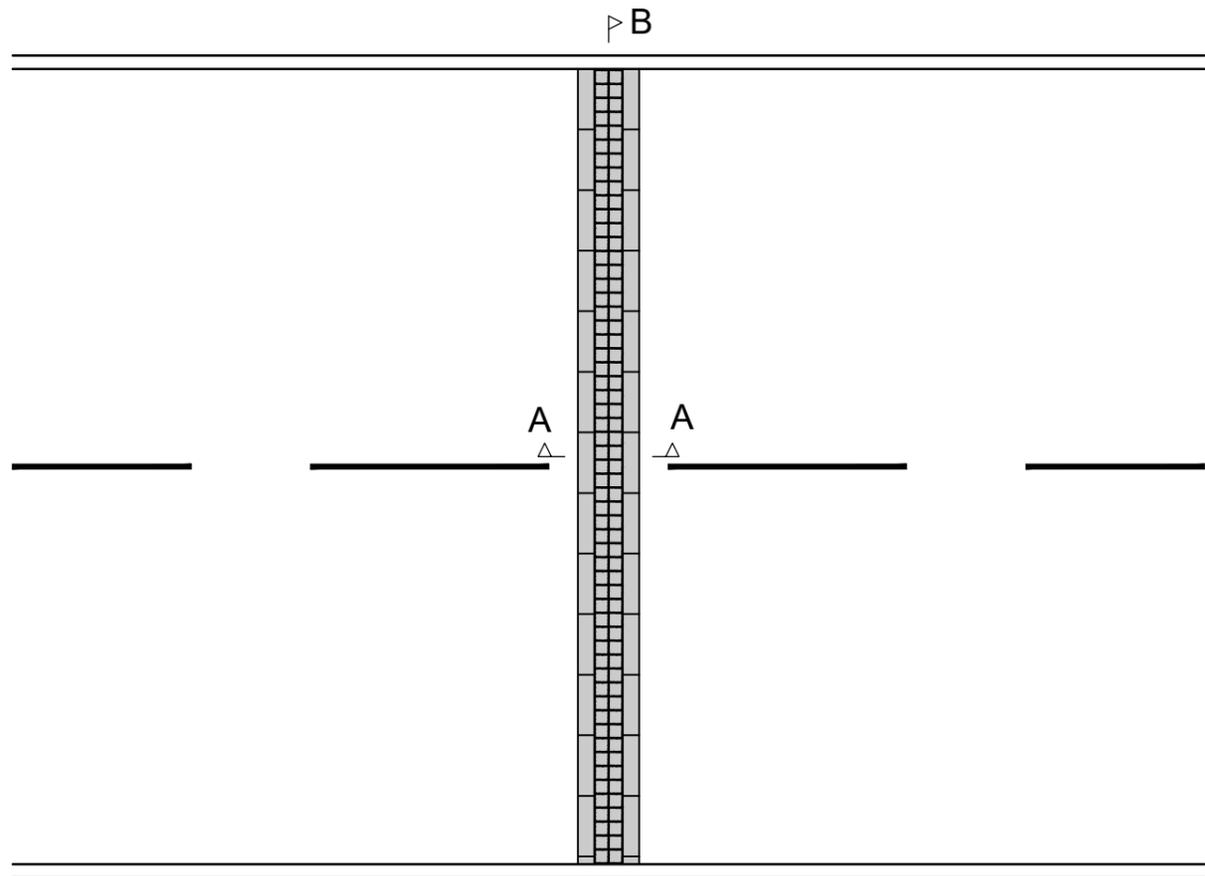

PLAN

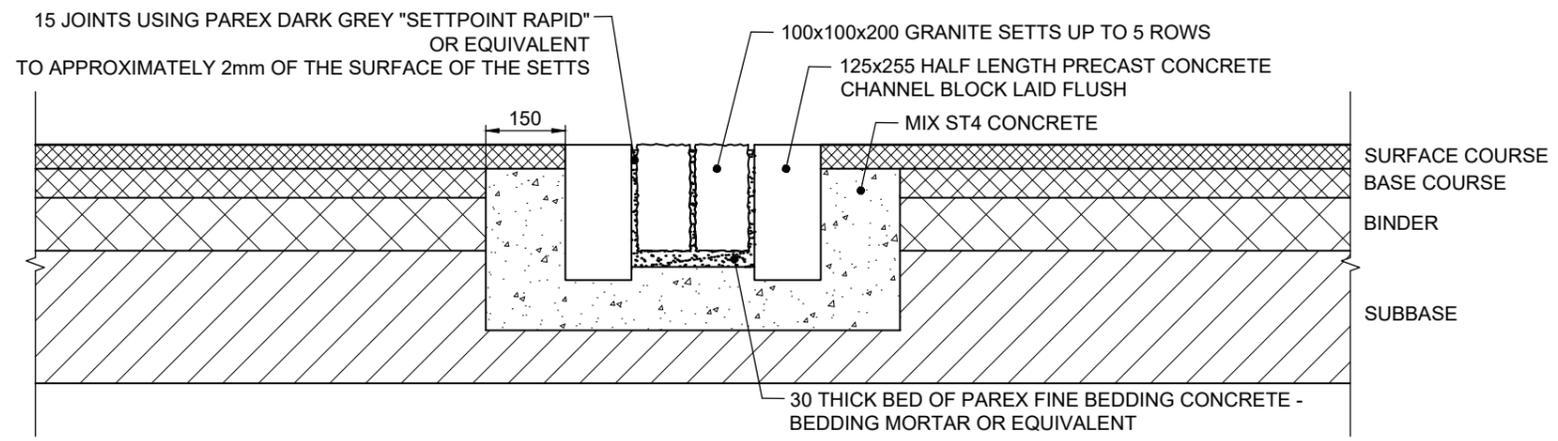


SECTION A-A

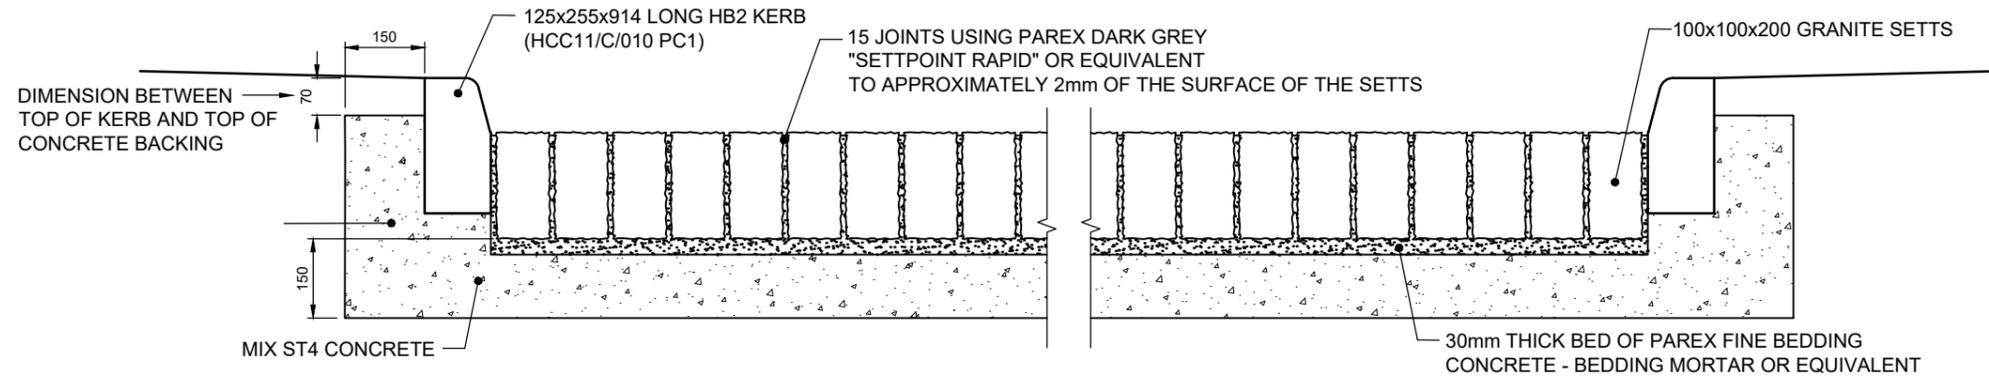

SECTION B-B

NOTES

- DO NOT SCALE FROM THIS DRAWING
- ALL DIMENSIONS IN MILLIMETRES UNLESS OTHERWISE STATED

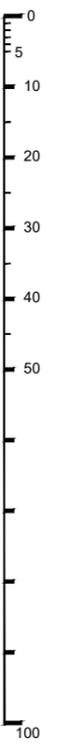

REV	AMENDMENTS	DATE	CAD	CHKD	APPD
A	COPYRIGHT AMENDED AND NEW DIRECTORATE DETAILED.	06.03.2023	AM		

CONSULTANT

TIM LAWTON BEng CEng FICE FCIHT : ASSISTANT DIRECTOR OF UNIVERSAL SERVICES

SCHEME

STANDARD DETAILS

DRAWING TITLE

GRANITE SETT CARRIAGEWAY STRIP

DESIGNER	CHECKED	SCALE @ A3
KM	RT RT	N.T.S
CAD	APPROVED	DATE
RH	MC MC	June 2022
DRAWING NUMBER	REV	
HCC11/C/126	A	