



TYPE 1 - FOR FOOTWAYS AND CYCLEWAYS
TO TSRGD SCHEDULE 13, PART 6, ITEM 3 (DIAGRAM 7008)

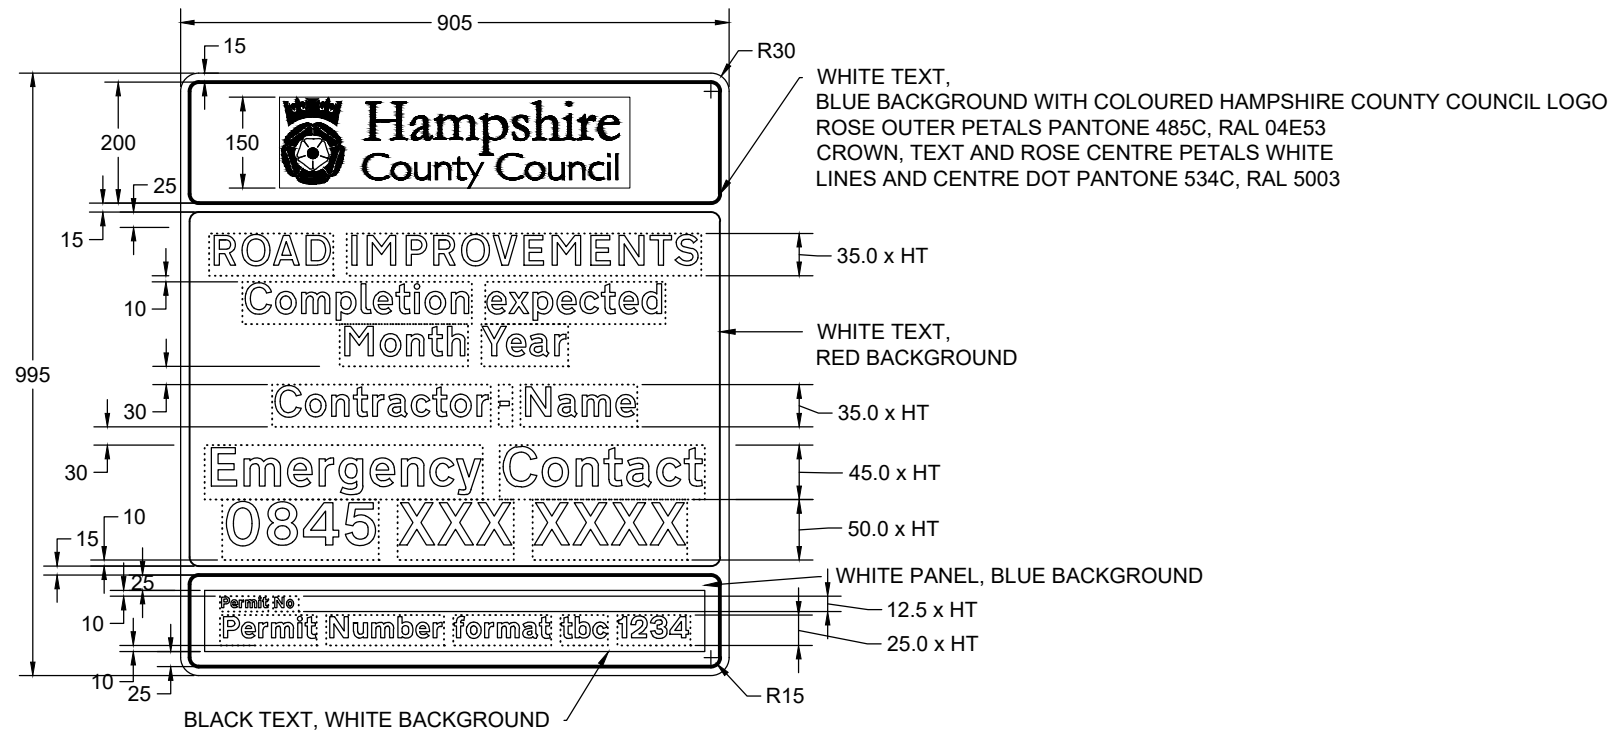

TYPE 2 - FOR HIGHWAYS
(USED WITH ADVANCED INFORMATION BOARDS TYPE 1 OR 2
REFER TO STANDARD DETAIL HCC11/C/170)
TO TSRGD SCHEDULE 13, PART 9

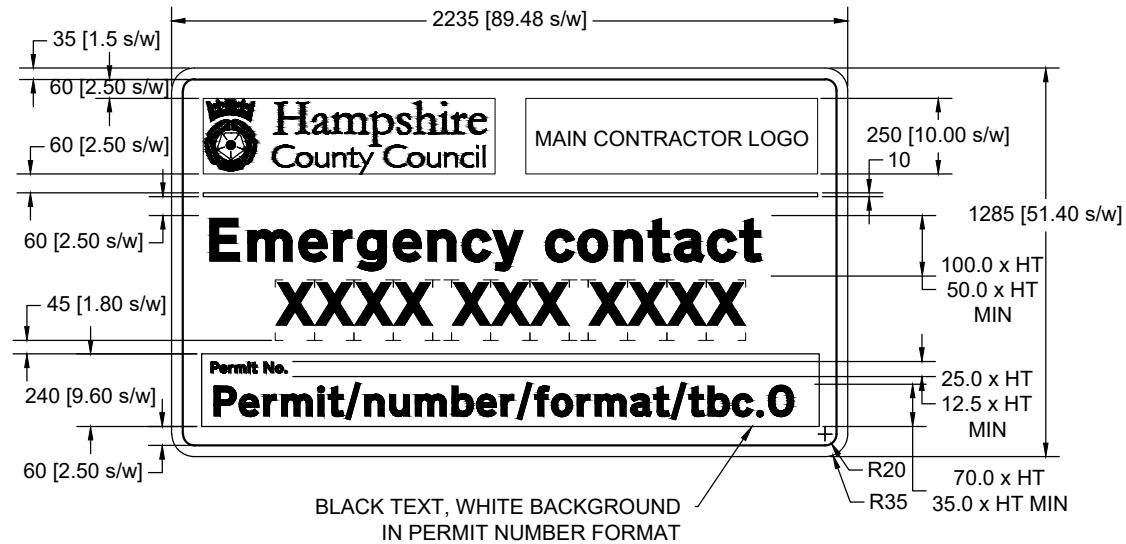

NOTE
EMERGENCY CONTACT NUMBER SHALL BE AGREED WITH CONTRACTOR PRIOR TO START OF WORKS

SIGN TYPE	x HEIGHT (mm)	HEIGHT (mm)	WIDTH (mm)	AREA (m ²)
TYPE 2	75	965	1680	1.62
	62.5*	805	1400	1.13
	50*	645	1120	0.72

* DENOTES THAT PERMIT INFORMATION BOARD TYPE 2 SHALL NOT BE USED WITH ADVANCED INFORMATION BOARD TYPE 2A, 2B, 2C OR 2D

NOTES

- ALL DIMENSIONS IN MILLIMETRES AT 100 x HEIGHT. DIMENSIONS SHOWN WITH s/w IN BRACKETS INDICATE THAT A REDUCED x HEIGHT CAN BE APPLIED TO SIGNS. REFER TO TABLE FOR SIGN SIZES AT PERMITTED REDUCED X HEIGHTS
- ALL SIGNS ARE TO BE IN ACCORDANCE WITH TRAFFIC SIGNS REGULATIONS AND GENERAL DIRECTIONS 2016 (TSRGD) IN TYPE RA1 MATERIAL TO BS EN 12899-1 UNLESS OTHERWISE STATED.
- COLOURS OF HAMPSHIRE COUNTY COUNCIL LOGO ON TYPE 2 SIGN ONLY:
ROSE OUTER PETALS BLACK
ROSE CENTRE PETALS TRANSPARENT
TEXT, LINES AND CENTRE DOT BLACK
- THE LOGO SHOULD NOT BE RECREATED, ONLY USE APPROVED VERSION SUPPLIED. DETAILS OF LOGO CAN BE REQUESTED FROM corporate.marketing@hants.gov.uk
- ALL TEXT TO BE IN ACCORDANCE WITH TSRGD SCHEDULE 17, PART 1 OR PART 2 EXCEPT LOGOS
- COLOUR OF SIGNS SHALL BE BLACK TEXT ON YELLOW BACKGROUND WITH BLACK BORDER UNLESS OTHERWISE STATED
- WHERE THE AREA OF A SIGN IS ABOVE 0.75m² THEN IT SHALL BE EITHER MOUNTED ON A GROUND FRAME OR ON TEMPORARY POSTS
- TEMPORARY POST AND FOUNDATION DETAILS ARE SPECIFIED IN THE WORKS INFORMATION
- WHERE THE AREA OF A SIGN IS BELOW 0.75m² THEN IT MAY BE INSTALLED ON A STREET LIGHTING COLUMN USING A 3mm THICK ABR210 NEOPRENE SLEEVE UNDER ALL CONNECTIONS, SSE CONTRACTING SHALL BE NOTIFIED A MINIMUM OF 10 DAYS, MAXIMUM OF 30 DAYS IN ADVANCE, OF PRECISE LOCATION OF SIGN BY EMAIL TO: tpo@enerveo.com. SIGN TO BE REMOVED AFTER WORKS AND ANY DAMAGE TO LAMP COLUMN TO BE MADE GOOD. ALL TO BE IN ACCORDANCE TO APPENDIX 12/1 AND APPENDIX 1/17
- CONTRACTOR LOGO SHALL BE NO HIGHER THAN HAMPSHIRE COUNTY COUNCIL LOGO (10 s/w).
- ONLY TILE OUTLINE SHOWN FOR POSITIONING CLARITY ONLY

C	REFERENCE TO STANDARD DETAIL AMENDED	05.06.2020	CB	KM	MC
B	COPYRIGHT AMENDED AND NEW DIRECTORATE DETAILED	10.02.2023	AM	KM	MC
A	BRANDING UPDATED	28.06.2022	CLT	KM	MC
REV	AMENDMENTS	DATE	CAD	CHKD	APPD

CONSULTANT

TIM LAWTON BEng CEng FICE FCIHT : ASSISTANT DIRECTOR OF UNIVERSAL SERVICES

STANDARD DETAILS

PERMIT INFORMATION BOARDS TYPE 1 AND TYPE 2

DESIGNER	CHECKED	SCALE @ A3
CLT	JPR JPR	N.T.S
CAD	APPROVED	DATE
CLT	CDP CDP	March 2020
DRAWING NUMBER	REV	
HCC11/C/175	C	

Copyright Hampshire County Council.

All rights, including translation, reserved. No part of this publication may be reproduced, stored in a retrieval system, or transmitted in any form or by any means (electronic, mechanical, photocopied, recorded or otherwise) without the prior written permission of Hampshire County Council. Requests should be directed to Hampshire Engineering Services.