



FLAG POLE AT THE FRONT OF THE FOOTWAY

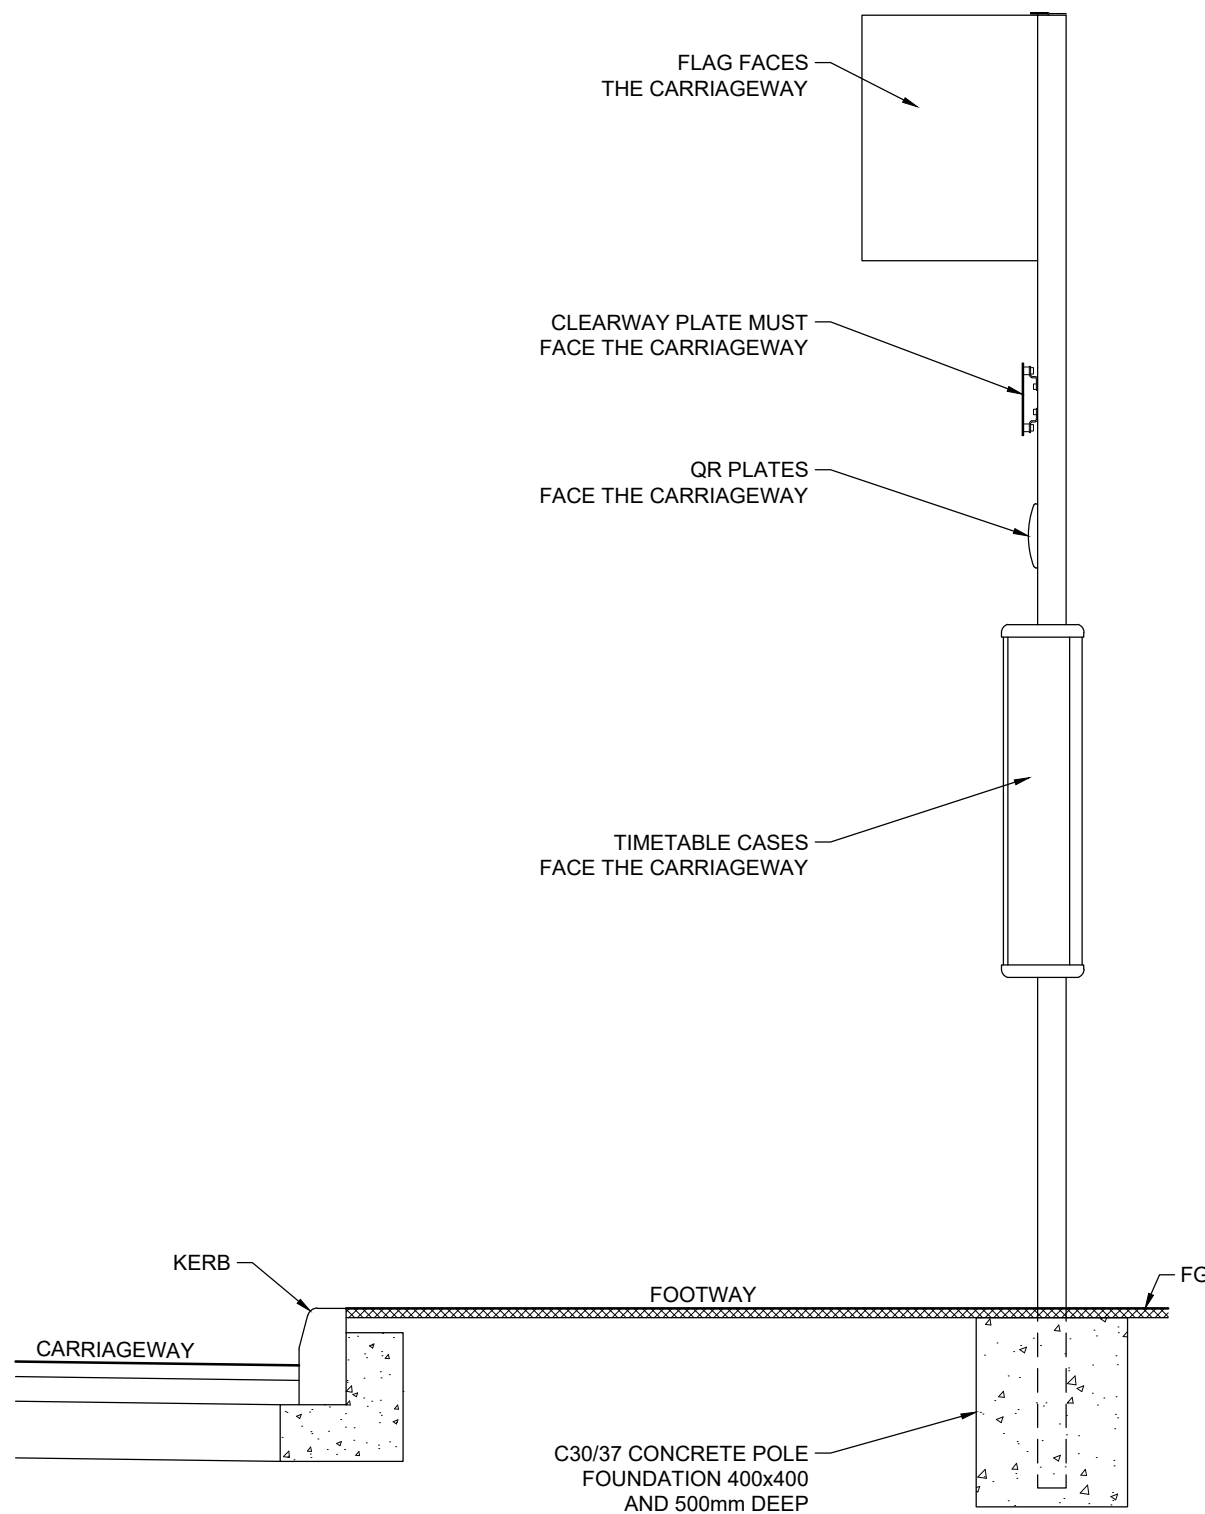

FLAG POLE AT THE BACK OF THE FOOTWAY

NOTES

1. DO NOT SCALE FROM THIS DRAWING
2. ALL DIMENSIONS IN MILLIMETRES UNLESS OTHERWISE STATED
3. REFER TO MANUFACTURERS INSTALLATION GUIDE FOR POLE, COLLAR AND FOUNDATION SOCKET DETAILS
4. FLAG TYPE, SIZE, LEGEND 44 CASE TYPE AND SIZE TO BE CONFIRMED PRIOR TO INSTALLATION TO ASSESS SUITABILITY FOR SITE
5. THIS DRAWING TO BE READ IN CONJUNCTION WITH TECHNICAL GUIDANCE NOTE TG9 - PUBLIC TRANSPORT INFRASTRUCTURE
6. POLE TYPE IS NAMED AS VX0 BY HCC FRAMEWORK CONTRACTOR
7. FLAG POLE TO BE BLACK WHEN ADJACENT LAMP COLUMNS ARE BLACK
8. FLAG POLE TO BE SOCKETED WHEN POLE INCLUDES RTP1 SIGN
9. FLAG POLE SIGN DETAILS/TEXT, SUPPLY AND INSTALLATION TO BE AGREED WITH HCC PASSENGER TRANSPORT TEAM

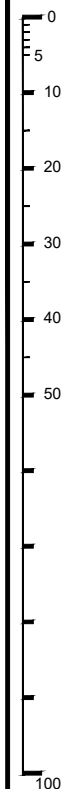

C	FLAG POLE POSITION DETAILED	25.02.2020	CB	AC	MGT
B	NOTE 6 ADDED	17.01.2025	CB	AC	AW
A	BRANDING UPDATED, COPYRIGHT AMENDED AND NEW DIRECTORATE DETAILED.	10.02.2023	CLT/AM	AC	AW
REV	AMENDMENTS	DATE	CAD	CHKD	APPD

CONSULTANT

TIM LAWTON BEng CEng FICE FCIHT : ASSISTANT DIRECTOR OF UNIVERSAL SERVICES

SCHEME

STANDARD DETAILS

DRAWING TITLE

BUS STOP FLAG AND POLE

DESIGNER	CV	CHECKED	AC AC	SCALE @ A3	N.T.S
CAD	CLT	APPROVED	AW AW	DATE	March 2020
DRAWING NUMBER	HCC11/C/205			REV	C

Copyright Hampshire County Council.

All rights, including translation, reserved. No part of this publication may be reproduced, stored in a retrieval system, or transmitted in any form or by any means (electronic, mechanical, photocopied, recorded or otherwise) without the prior written permission of Hampshire County Council. Requests should be directed to Hampshire Engineering Services.