


TYPE WITH FULL HEIGHT INFILL ← | → TYPE WITH INTERMEDIATE INFILL

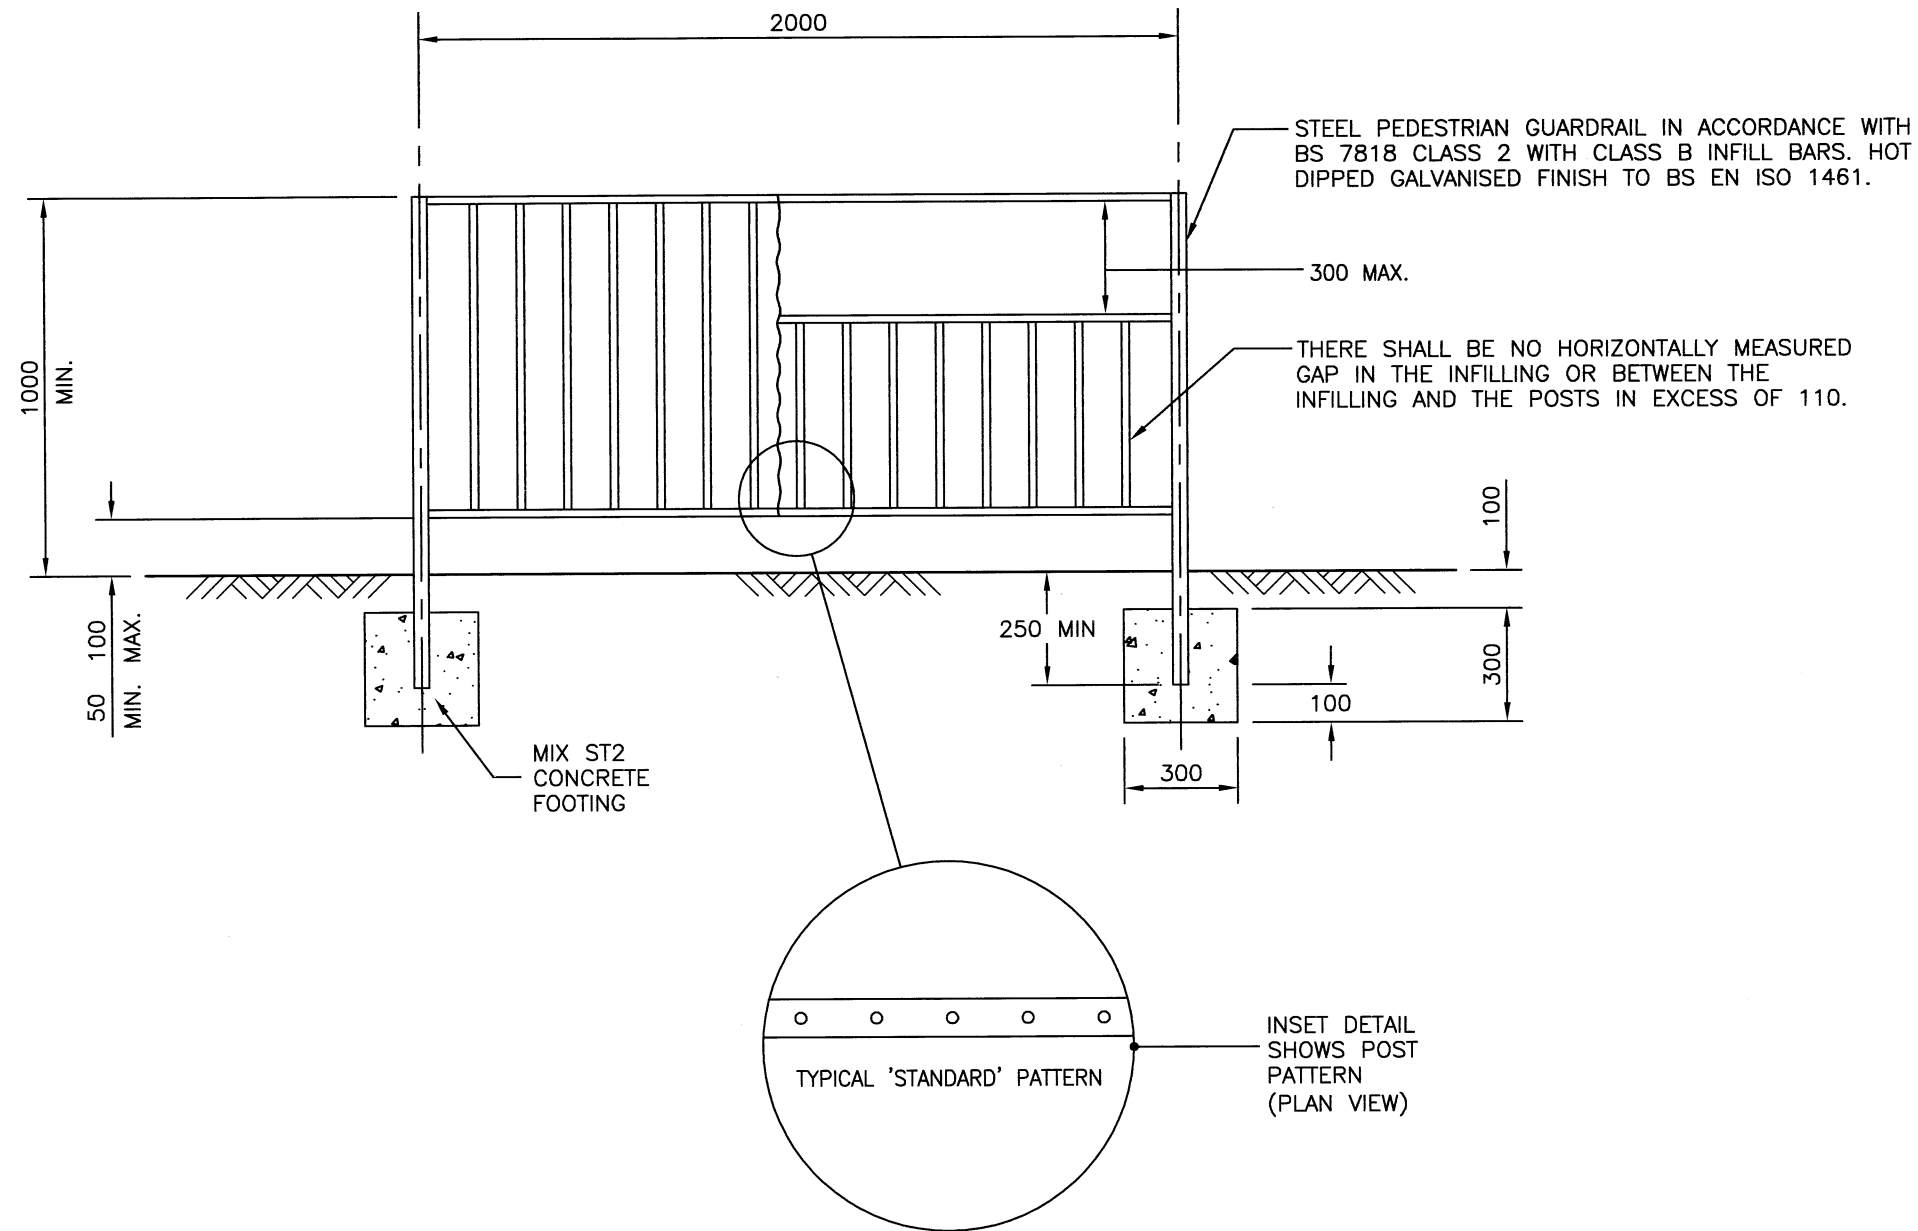

NOTES:

1. ALL DIMENSIONS ARE IN MILLIMETRES.
2. CLEARANCE BETWEEN GUARD RAIL AND EDGE OF CARRIAGEWAY TO BE AS SPECIFIED ELSEWHERE IN THE CONTRACT.
3. FOR HIGH VISIBILITY PEDESTRIAN GUARDRAILING SEE DRAWING HCC10/C/135.
4. THE LOADING CLASS AND BAR INFILL BAR CLASS SHOWN IS FOR NORMAL DUTY. FOR PARAPETS AND AREAS OF HEAVY LOADING HIGHER CLASSES SHALL BE USED AS DETAILED IN BS 7818 AND SPECIFIED ON THE SCHEME SPECIFIC DRAWINGS.

REV	AMENDMENTS	DATE	CAD	CHKD	APPD
-	-	-	-	-	-

CONSULTANT

STUART JARVIS BSc DipTP FCIHT MRTPI: DIRECTOR OF ECONOMY, TRANSPORT & ENVIRONMENT

SCHEME

STANDARD DETAILS

DRAWING TITLE

PEDESTRIAN GUARD RAIL

HCC CADplot: 18.Sep.2015 at 2:14pm					
DRAWN	RB	CHECKED	WW, WW	SCALE @ A3	N.T.S
CAD	RB	APPROVED	CP, [Signature]	DATE	July 2015
DRG No.	HCC10/M/045			REVISION	-

Copyright Hampshire County Council. 2015

All rights, including translation, reserved. No part of this publication may be reproduced, stored in a retrieval system, or transmitted in any form or by any means (electronic, mechanical, photocopied, recorded or otherwise) without the prior written permission of Hampshire County Council. Requests should be directed to the Economy, Transport & Environment Department.