


NOTES:

1. ALL DIMENSIONS ARE IN MILLIMETRES.

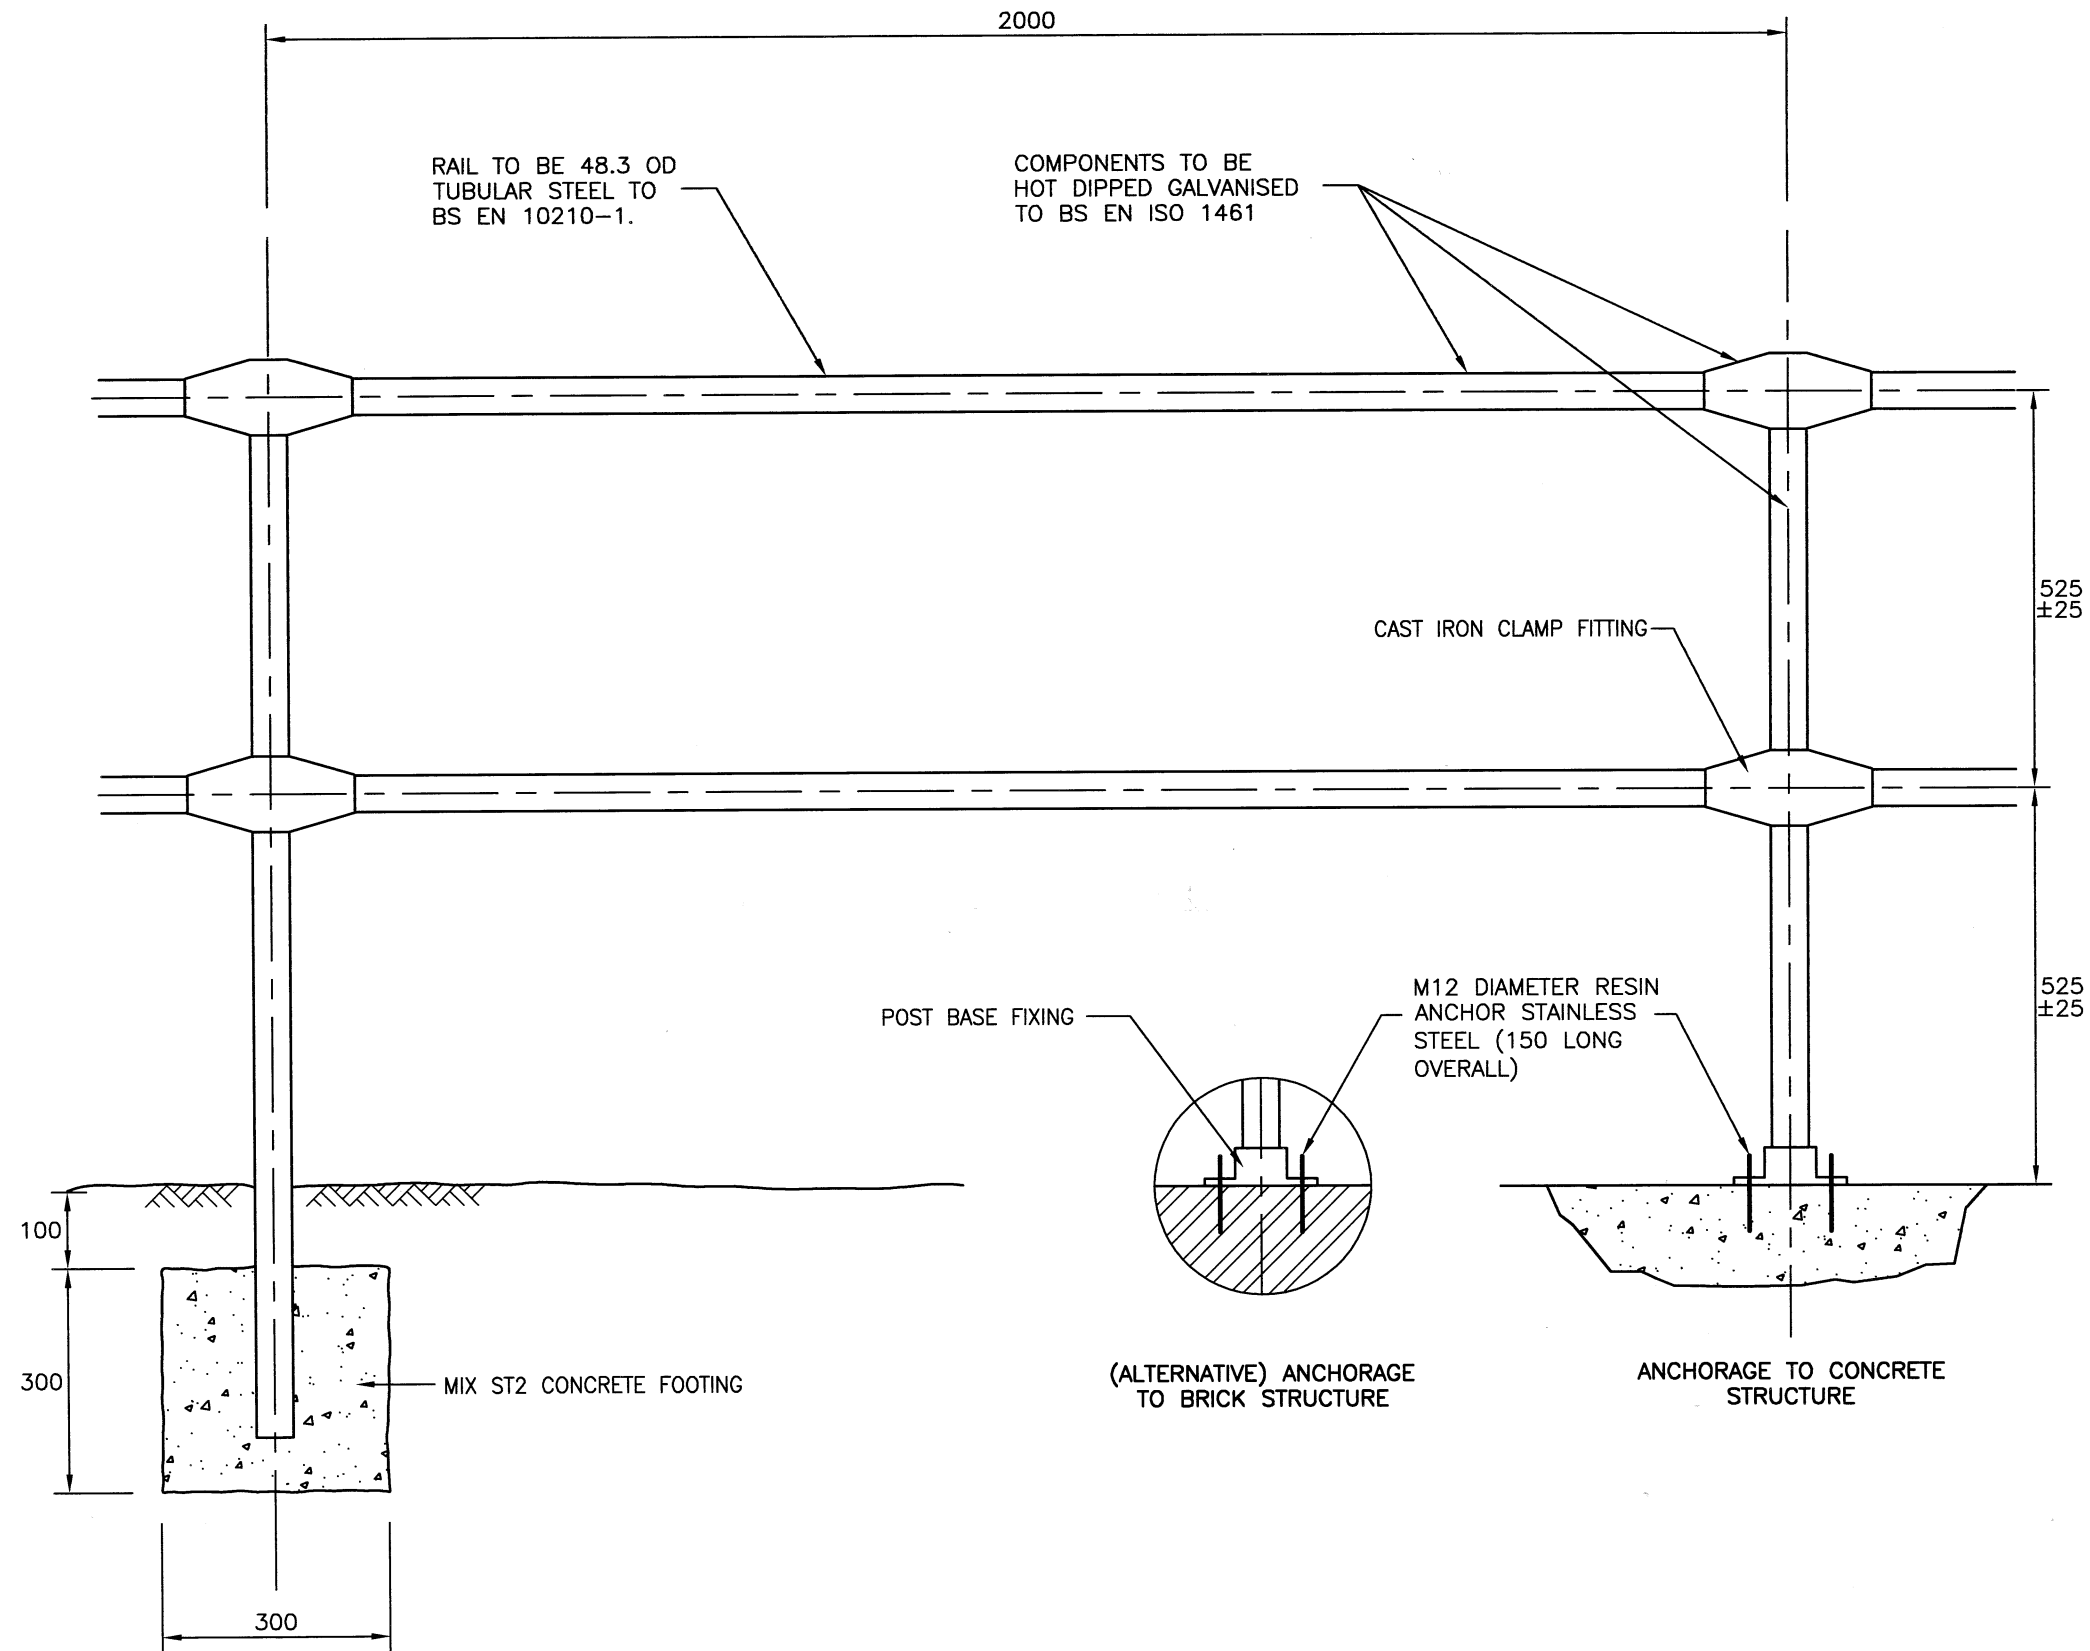

REV	AMENDMENTS	DATE	CAD	CHKD	APPD
-	-	-	-	-	-

CONSULTANT

Hampshire County Council **Engineering CONSULTANCY**

STUART JARVIS BSc DipTP FCIHT MRTPI: DIRECTOR OF ECONOMY, TRANSPORT & ENVIRONMENT

SCHEME

STANDARD DETAILS

DRAWING TITLE

TUBULAR STEEL PEDESTRIAN FENCING

HCC CADplot: 18.Sep.2015 at 2:14pm

DRAWN	RB	CHECKED	WW, WW	SCALE @ A3	N.T.S
CAD	RB	APPROVED	CP	DATE	July 2015
DRG No.	HCC10/M/055			REVISION	-

Copyright Hampshire County Council. 2015

All rights, including translation, reserved. No part of this publication may be reproduced, stored in a retrieval system, or transmitted in any form or by any means (electronic, mechanical, photocopied, recorded or otherwise) without the prior written permission of Hampshire County Council. Requests should be directed to the Economy, Transport & Environment Department.