
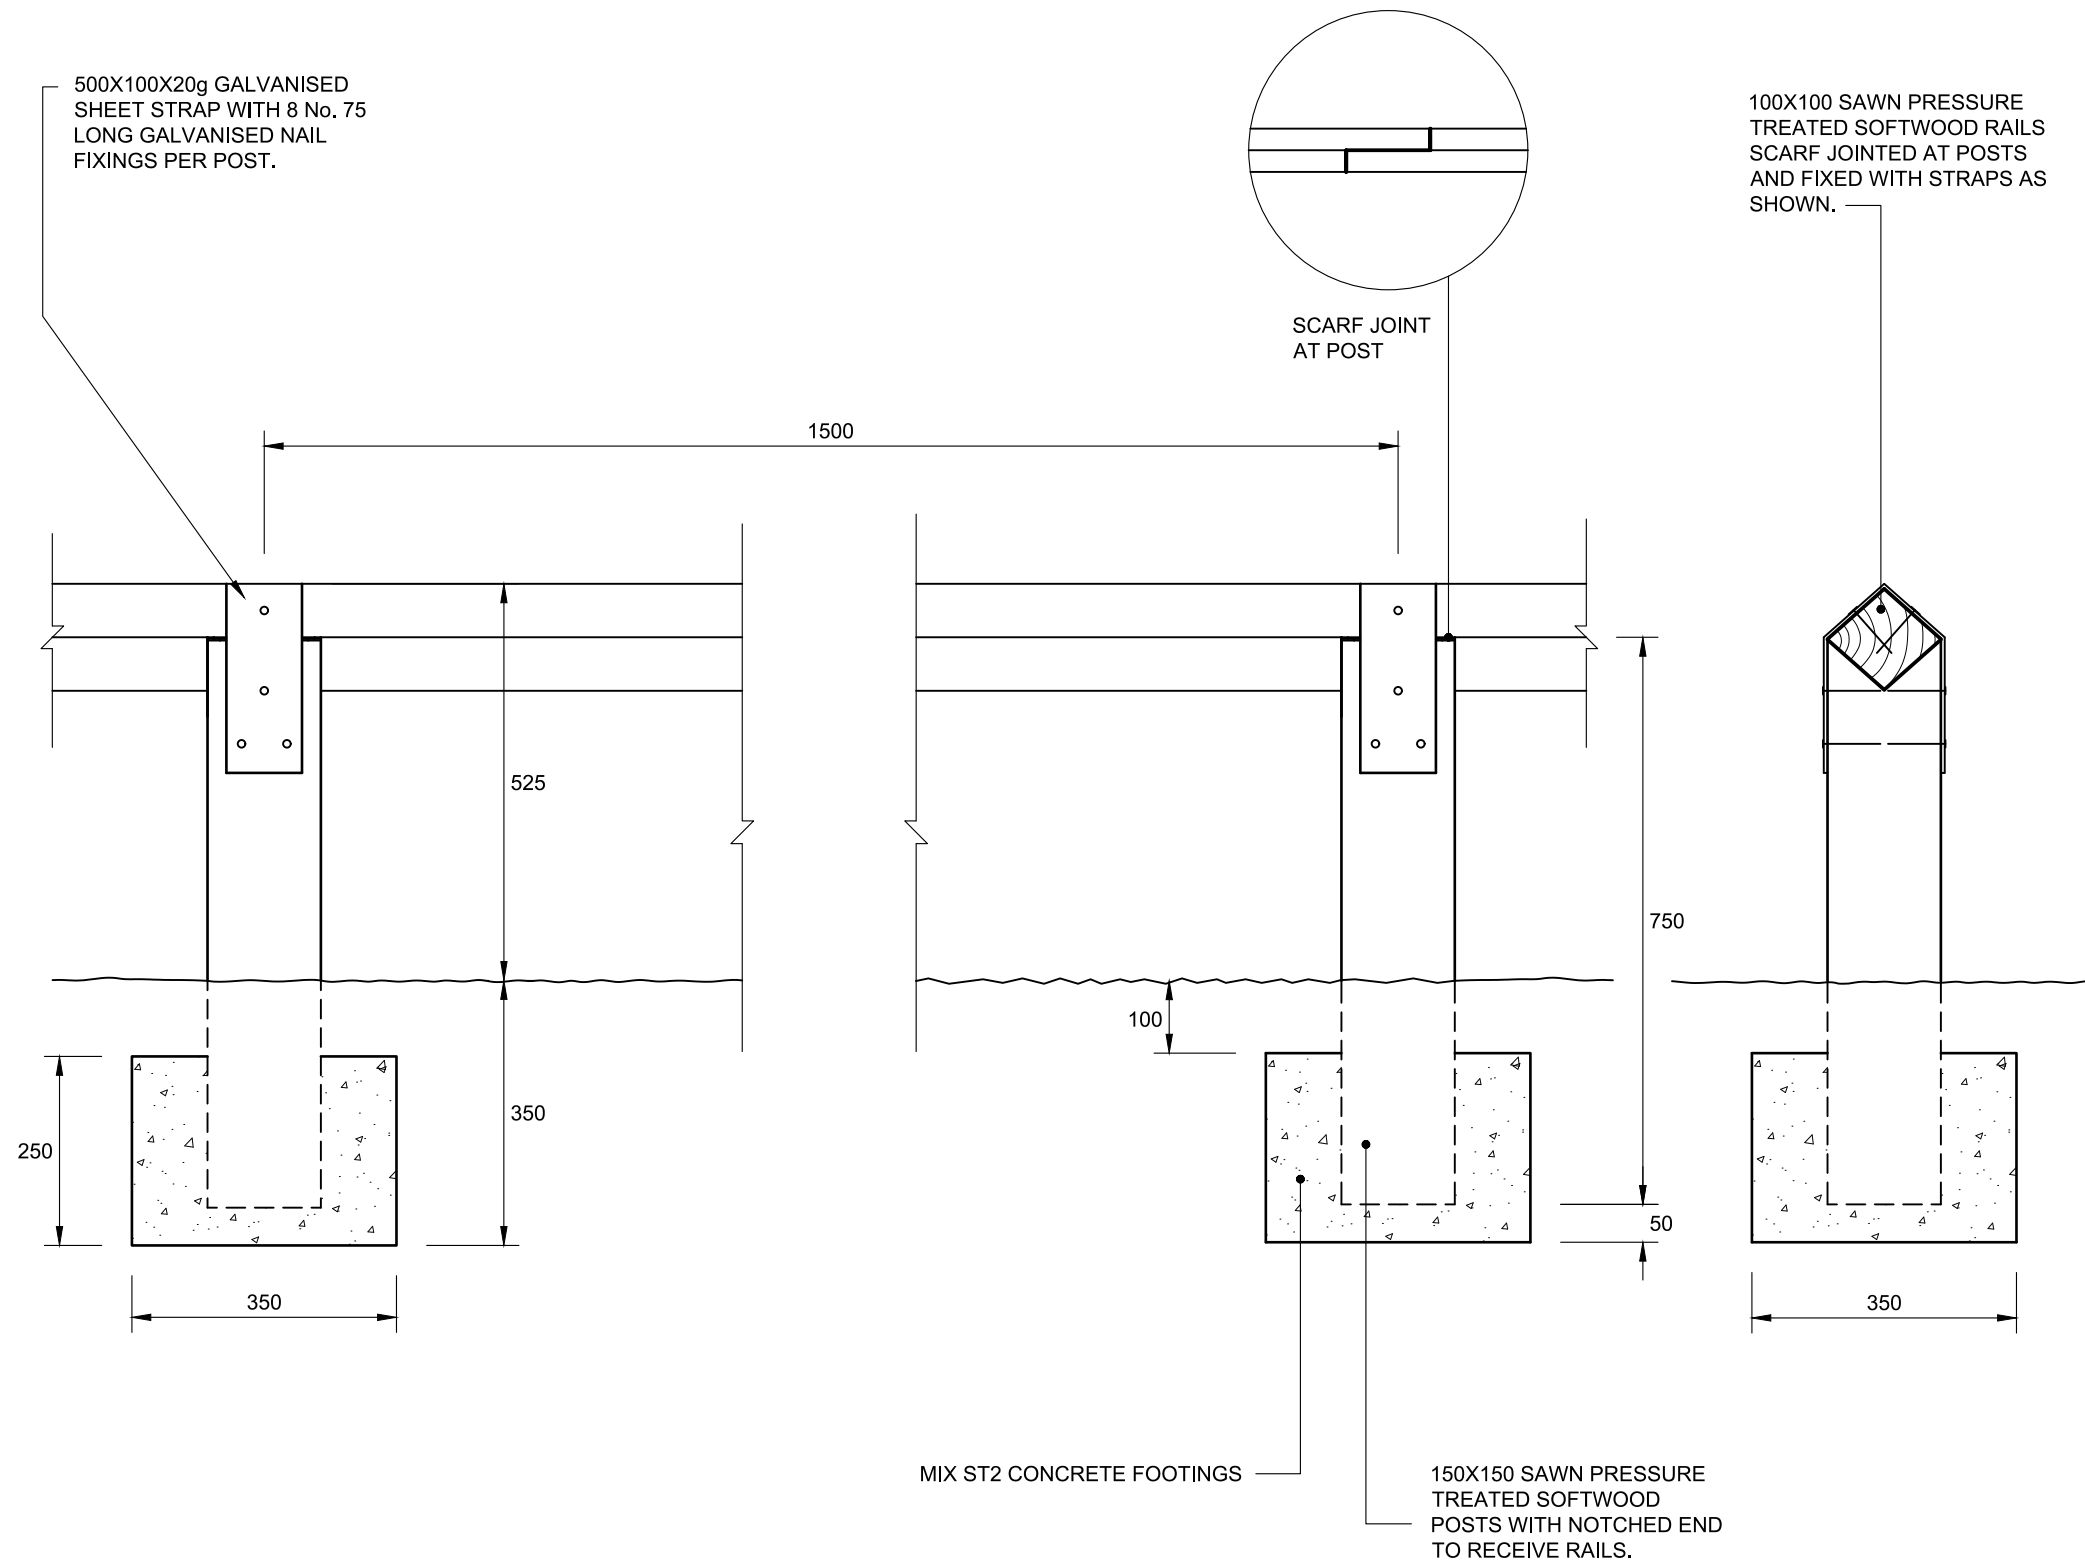


NOTES

1. ALL DIMENSIONS ARE IN MILLIMETRES.
2. CONCRETE FOOTING REQUIREMENT MAY BE OMITTED IF SPECIFIED ELSEWHERE IN THE CONTRACT.
3. ALL TIMBER SHALL BE SUPPLIED FROM A SUSTAINABLE SOURCE.

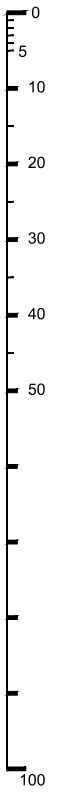

A	BRANDING UPDATED	18.07.2022	CLT	PR	
REV	AMENDMENTS	DATE	CAD	CHKD	APPD

CONSULTANT




STUART JARVIS BSc DipTP FCIHT MRTPI: DIRECTOR OF ECONOMY, TRANSPORT & ENVIRONMENT

SCHEME

STANDARD DETAILS

DRAWING TITLE

WOODEN BIRDLIP FENCING

DESIGNER	CHECKED	SCALE @ A3
RB	AH AH	N.T.S
CAD	APPROVED	DATE
RB	SDG SDG	March 2020
DRAWING NUMBER	REV	
HCC11/M/055	A	

Copyright Hampshire County Council. 2022

All rights, including translation, reserved. No part of this publication may be reproduced, stored in a retrieval system, or transmitted in any form or by any means (electronic, mechanical, photocopied, recorded or otherwise) without the prior written permission of Hampshire County Council. Requests should be directed to the Economy, Transport & Environment Department.