



**CELLULAR BLOCK FOUNDATION DETAIL TYPE 'A'**

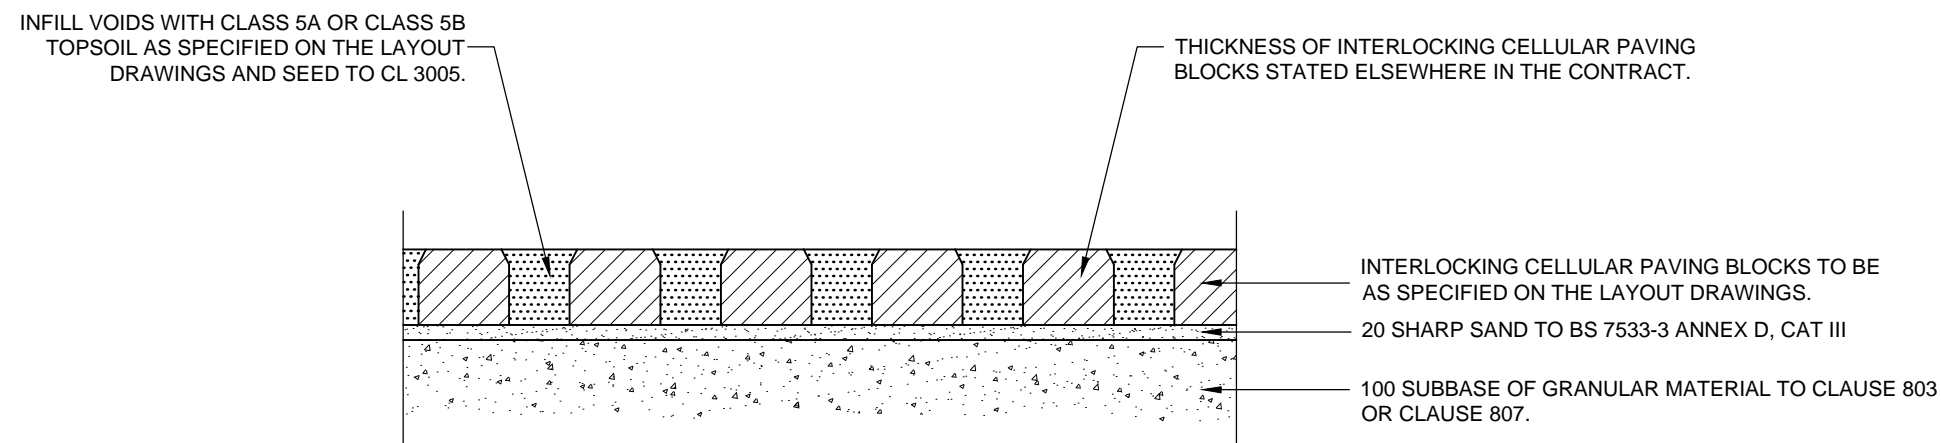

**CELLULAR BLOCK FOUNDATION DETAIL TYPE 'B'**

**NOTES**

1. ALL DIMENSIONS ARE IN MILLIMETRES.
2. ACTUAL DIMENSIONS WILL VARY DEPENDING UPON SELECTION OF SUPPLIER AND CHOSEN PRODUCT THICKNESS.
3. PROFILE TO MATCH EXISTING LEVELS OR TO BE AS SPECIFIED ON THE LAYOUT DRAWINGS.
4. REFER TO THE NOTES FOR GUIDANCE FOR ADVICE ON THE PROVISION OF A VEHICULAR HARDSTANDING FOR MAINTENANCE OF TRAFFIC SIGNALS.
5. SPECIFIC EXAMPLES OF PROPRIETARY PRODUCTS ARE PROVIDED IN THE NOTES FOR GUIDANCE UNDER HCC11/M/065 AND CAN BE ADAPTED FOR INDIVIDUAL SCHEMES AS NECESSARY.

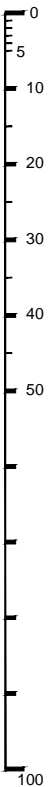

B	COPYRIGHT AMENDED AND NEW DIRECTORATE DETAILED	10.02.2023	AM	PR	
A	SUBBASE TO CL. 894R DELETED AND BRANDING UPDATED	19.07.2022	CLT	PR	SDG
REV	AMENDMENTS	DATE	CAD	CHKD	APPD

CONSULTANT




TIM LAWTON BEng CEng FICE FCIHT : ASSISTANT DIRECTOR OF UNIVERSAL SERVICES

SCHEME

**STANDARD DETAILS**

DRAWING TITLE

**CELLULAR CONCRETE BLOCK CONSTRUCTION DETAIL TYPE A AND B**

DESIGNER	CHECKED	SCALE @ A3
MC	AH   AH	N.T.S
CAD	APPROVED	DATE
MC	SDG   SDG	March 2020
DRAWING NUMBER	REV	
HCC11/M/065	B	

Copyright Hampshire County Council.

All rights, including translation, reserved. No part of this publication may be reproduced, stored in a retrieval system, or transmitted in any form or by any means (electronic, mechanical, photocopied, recorded or otherwise) without the prior written permission of Hampshire County Council. Requests should be directed to Hampshire Engineering Services.