



PLAN VIEW

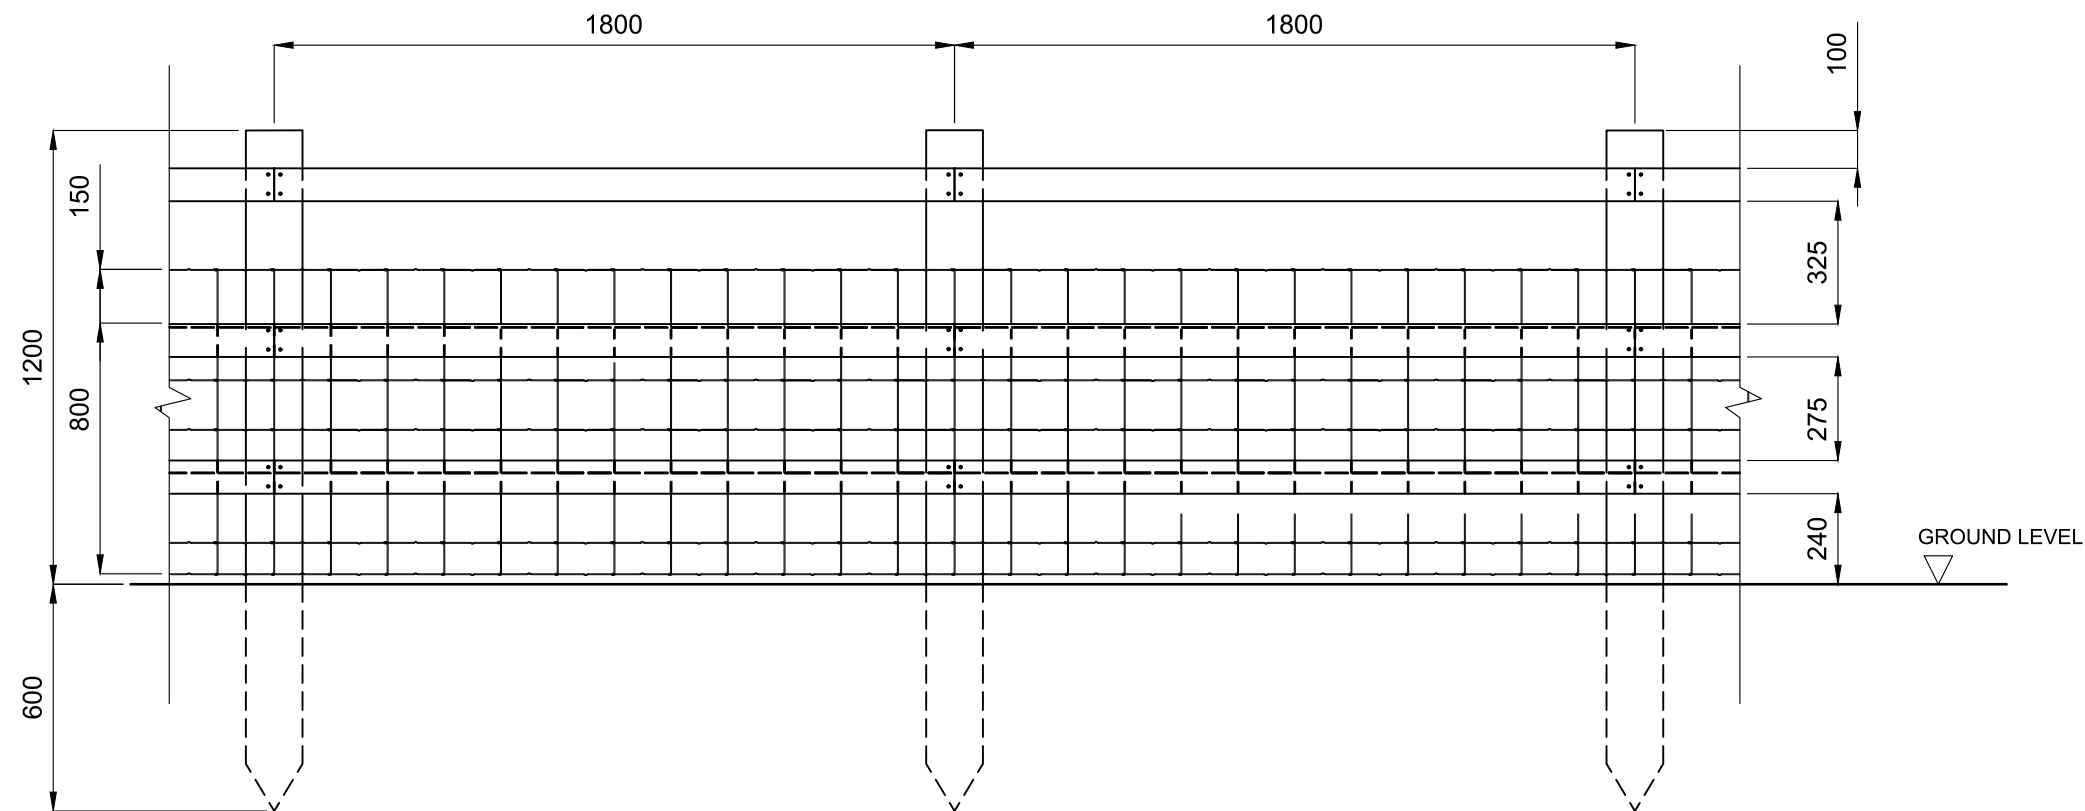

ELEVATION

NOTES

1. ALL DIMENSIONS ARE IN MILLIMETRES.
2. LONGER POSTS MAY BE REQUIRED WHERE GROUND CONDITIONS ARE POOR. THIS IS TO BE CONFIRMED BY THE OVERSEEING ORGANISATION PRIOR TO INSTALLATION.
3. POSTS ARE TO BE ON THE CARRIAGEWAY SIDE UNLESS INDICATED OTHERWISE ON THE CONTRACT DRAWINGS PLAN.
4. RECTANGULAR WOVEN MESH TO BE TYPE HT9/100/15 AND COMPLY WITH BS EN 10223-5:2012. GALVANISED TO BS EN 10244:2001.
5. TIMBER IS TO COMPLY WITH CL. 304 UNLESS OTHERWISE STATED IN APPENDIX 1/15.

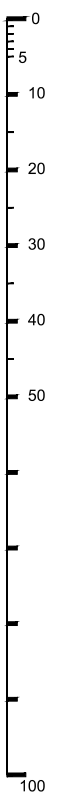

A	BRANDING UPDATED	20.07.2022	CLT	PR	
REV	AMENDMENTS	DATE	CAD	CHKD	APPD

CONSULTANT




STUART JARVIS BSc DipTP FCIHT MRTPI: DIRECTOR OF ECONOMY, TRANSPORT & ENVIRONMENT

SCHEME

STANDARD DETAILS

DRAWING TITLE

TYPICAL POST AND RAIL FENCING

DESIGNER	DF	CHECKED	AH AH	SCALE @ A3	N.T.S
CAD	DF	APPROVED	SDG SDG	DATE	March 2020
DRAWING NUMBER	HCC11/M/200			REV	A

Copyright Hampshire County Council. 2022

All rights, including translation, reserved. No part of this publication may be reproduced, stored in a retrieval system, or transmitted in any form or by any means (electronic, mechanical, photocopied, recorded or otherwise) without the prior written permission of Hampshire County Council. Requests should be directed to the Economy, Transport & Environment Department.