


**RAISED VERGE REINSTATEMENT DETAIL**

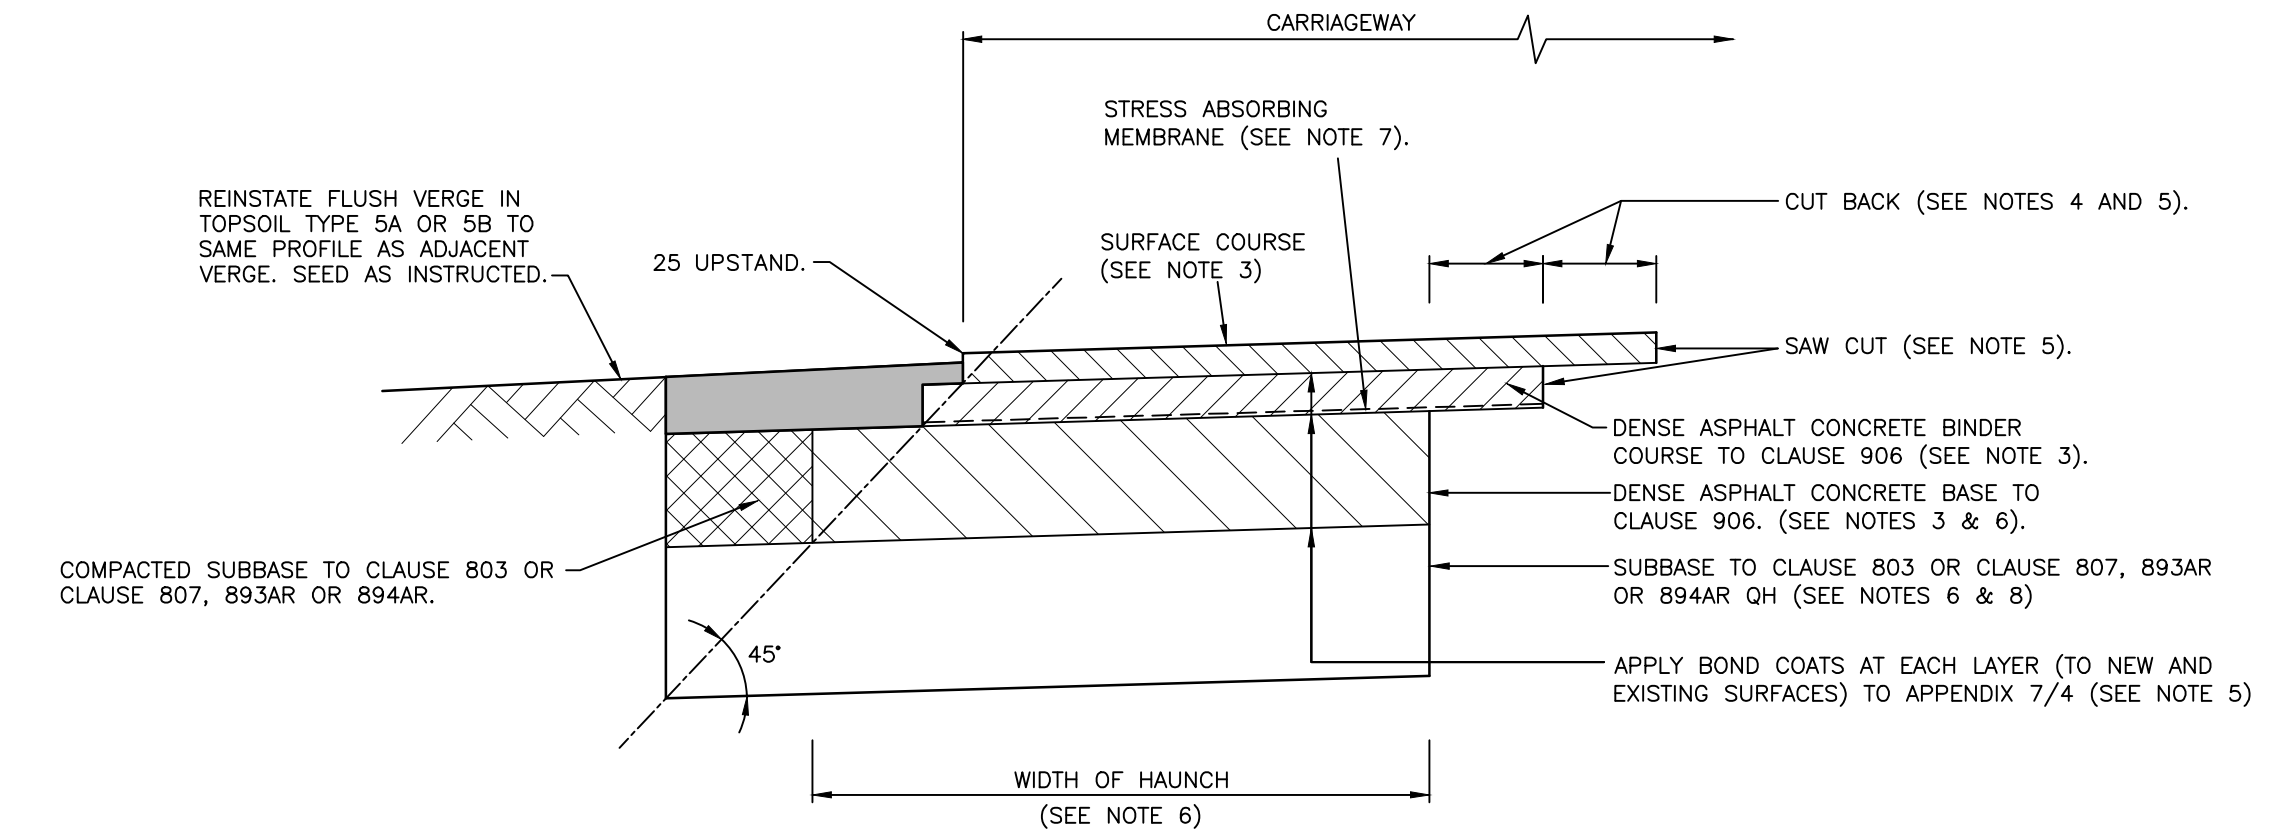

**FLUSH VERGE REINSTATEMENT DETAIL**

- NOTES:**
1. ALL DIMENSIONS ARE IN MILLIMETRES.
  2. CROSSFALL OF HAUNCH REPAIR SHALL MATCH CROSSFALL OF EXISTING CARRIAGEWAY.
  3. DETAILS OF PAVEMENT COURSE MATERIALS, BINDER PENETRATION AND THICKNESS SHALL BE AS SCHEDULED IN APPENDIX 7/1 OR 7/2 AS APPROPRIATE.
  4. WIDTH OF CUTBACK SHALL BE AS INDICATED ON DRAWINGS OR IN APPENDIX 7/1 OR 7/2 AS APPROPRIATE.
  5. TREATMENT OF BITUMINOUS LAYERS AND VERTICAL SURFACES SHALL BE IN ACCORDANCE WITH CL 903.
  6. WHERE WIDTH OF HAUNCH IS 1000 OR LESS, SUBBASE AND BASE LAYERS SHALL BE CONSTRUCTED IN WET LEAN CONCRETE 2 C8/10 TO CLAUSE 1030. HAUNCH WIDTH MAY BE REDUCED TO 500 AND REINSTATED AS SHOWN OPPOSITE IF, SUBJECT TO THE APPROVAL OF THE OVERSEEING ORGANISATION, A TRENCH COMPACTOR IS USED TO COMPACT THE SUBBASE AND BASE.
  7. GLASS FIBRE COMPOSITE GRID REINFORCEMENT SHALL BE INSTALLED BENEATH THE BINDER COURSE LAYER. THE GRID SHALL HAVE A MINIMUM TENSILE STRENGTH IN BOTH DIRECTIONS OF 100KN/M. INSTALLATION IN ACCORDANCE WITH MANUFACTURER'S INSTRUCTIONS.
  8. WHERE WET LEAN CONCRETE 2 IS USED, TRANSVERSE CRACKS SHALL BE INDUCED AT 3m CENTRES TO CL 1014.
  9. CONSULTATION WILL BE REQUIRED WITH THE AREA OFFICES FOR HAUNCHING IN THE NATIONAL PARKS, AS THE EDGE OF CARRIAGEWAY CANNOT BE WIDENED AS SHOWN ON THIS DRAWING

REV	AMENDMENTS	DATE	CAD	CHKD	APPD

CONSULTANT

**Hampshire County Council** **Engineering**

STUART JARVIS BSc DipTP FCIHT MRTPI: DIRECTOR OF ECONOMY, TRANSPORT & ENVIRONMENT

SCHEME

**STANDARD DETAILS**

DRAWING TITLE

**CARRIAGEWAY HAUNCH REPAIR DETAIL**

HCC CADplot: 04.Mar.2020 at 5:52pm

DRAWN	CHECKED	SCALE @ A3
MC	AH <i>AH</i>	N.T.S
CAD	APPROVED	DATE
MC	SDG <i>SDG</i>	March 2020
DRG No.	REVISION	
HCC11/M/025		

Copyright Hampshire County Council. 2019  
 All rights, including translation, reserved. No part of this publication may be reproduced, stored in a retrieval system, or transmitted in any form or by any means (electronic, mechanical, photocopied, recorded or otherwise) without the prior written permission of Hampshire County Council. Requests should be directed to the Economy, Transport & Environment Department.

HCC11/M/025.dwg 2020/03/04 11:00:11 AM