


**NOTES:**

1. ALL DIMENSIONS ARE IN MILLIMETRES.
2. ALSO REFER TO APPENDIX 11/1.
3. PRECAST CONCRETE EDGINGS SHALL BE 150x50 TYPE EF TO BS EN 1340 REQUIRED AS EDGE RESTRAINT TO BACK OF FOOTWAY AND ADJOINING VERGE.  
WEATHERING RESISTANCE: CLASS 3  
BENDING STRENGTH: CLASS 2  
ABRATION RESISTANCE: CLASS 3.  
SLIP/SKID RESISTANCE: MIN P.P.T.V. 45.
4. SUBBASE SHALL BE ONE OF THE MATERIALS COMPLYING WITH CLAUSE 803 OR CLAUSE 807, 893AR OR 894AR QH.
5. PCC EDGINGS SHALL BE INSTALLED IN ACCORDANCE WITH DRAWING No. HCC11/C/045.
6. STANDARD DETAILS OF KERBS, BED AND BACKING ARE ON DRAWING HCC11/C/010 TO 30. PROPOSED KERB TYPE SHOULD MATCH EXISTING.
7. THE GRADIENT OF THE DROPPED CROSSING SHALL BE 1 IN 12 MAXIMUM, BUT THE OVERSEEING ORGANISATION WILL DETERMINE THE PRECISE LOCATION AND GRADIENT ON SITE PRIOR TO CONSTRUCTION AND THE EXTENT OF ANY FLAT AREA AT THE REAR OF THE FOOTWAY.
8. 4 DROPPED KERBS SHALL BE PROVIDED UNLESS SITE SPECIFIC CONDITIONS PREVENT THIS. A MINIMUM OF 3 DROPPED KERBS MAY BE USED WITH THE AGREEMENT OF THE OVERSEEING ORGANISATION.
9. ANY EXCAVATION AND REINSTATEMENT IN FRONT OF THE NEW KERB SHALL BE DETERMINED BY THE OVERSEEING ORGANISATION.
10. TREATMENT OF LAYERS AND VERTICAL JOINTS SHALL BE IN ACCORDANCE WITH CL 903.4. THE BOND COAT SHALL BE IN ACCORDANCE WITH APPENDIX 7/4.

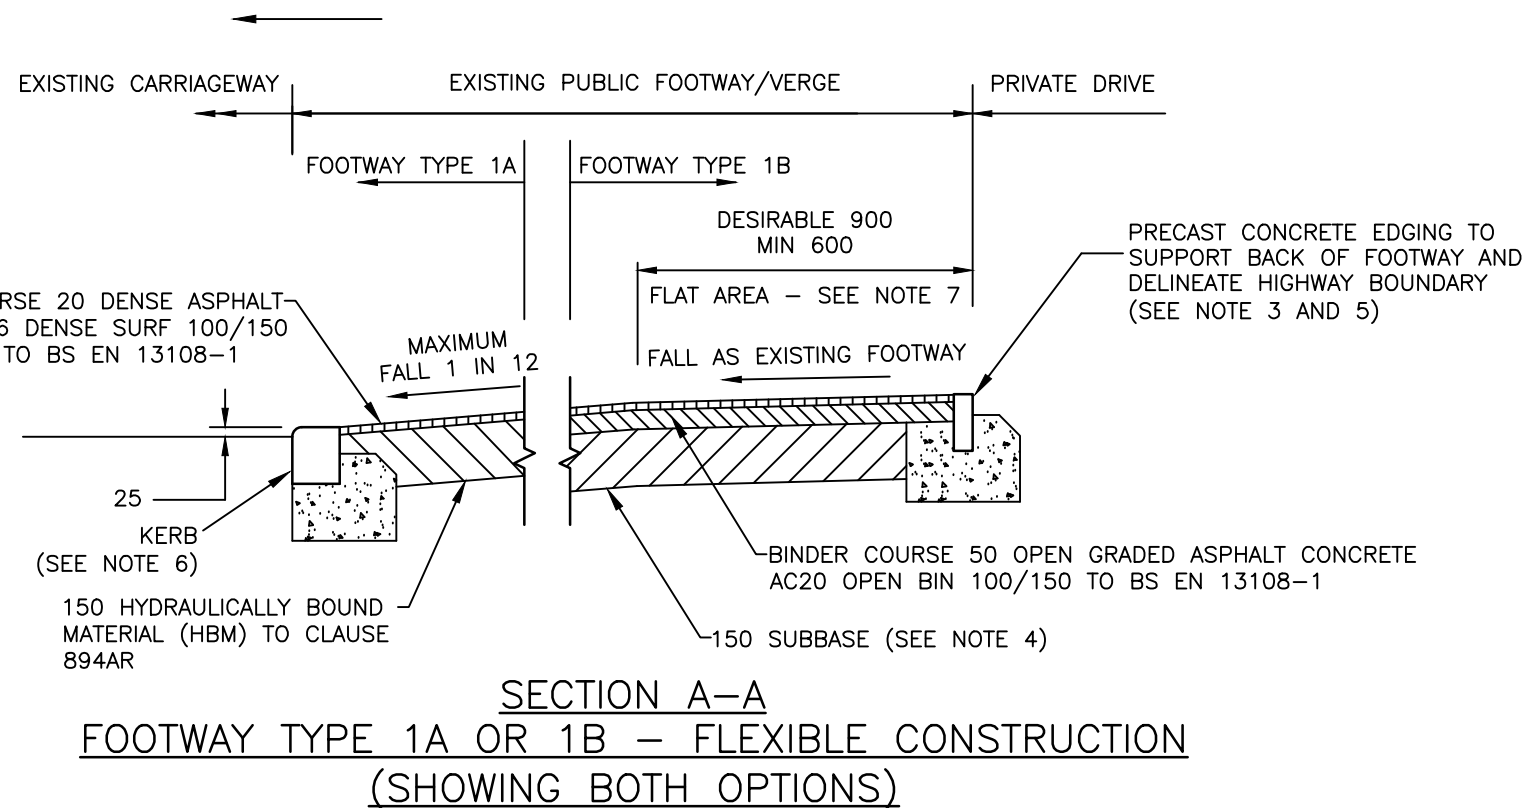

REV	AMENDMENTS	DATE	CAD	CHKD	APPD

CONSULTANT

STUART JARVIS BSc DipTP FCIHT MRTPI: DIRECTOR OF ECONOMY, TRANSPORT & ENVIRONMENT

SCHEME

**STANDARD DETAILS**

DRAWING TITLE

**TYPICAL VEHICLE CROSSING  
IN EXISTING FOOTWAY**

HCC CADplot: 28.Feb.2020 at 11:18am		
DRAWN	CHECKED	SCALE @ A3
MC	AH, <i>AH</i>	N.T.S
CAD	APPROVED	DATE
MC	SDG, <i>SDG</i>	March 2020
DRG No.	REVISION	
HCC11/M/040		

Copyright Hampshire County Council. 2019  
All rights, including translation, reserved. No part of this publication may be reproduced, stored in a retrieval system, or transmitted in any form or by any means (electronic, mechanical, photocopied, recorded or otherwise) without the prior written permission of Hampshire County Council. Requests should be directed to the Economy, Transport & Environment Department.

Use only in conjunction with the Standard Details (Scheme) as indicated Dec 2011\HCC11 2020 STANDARD DETAILS\Scheme\A3.dwg