


CELLULAR BLOCK FOUNDATION DETAIL TYPE 'A'

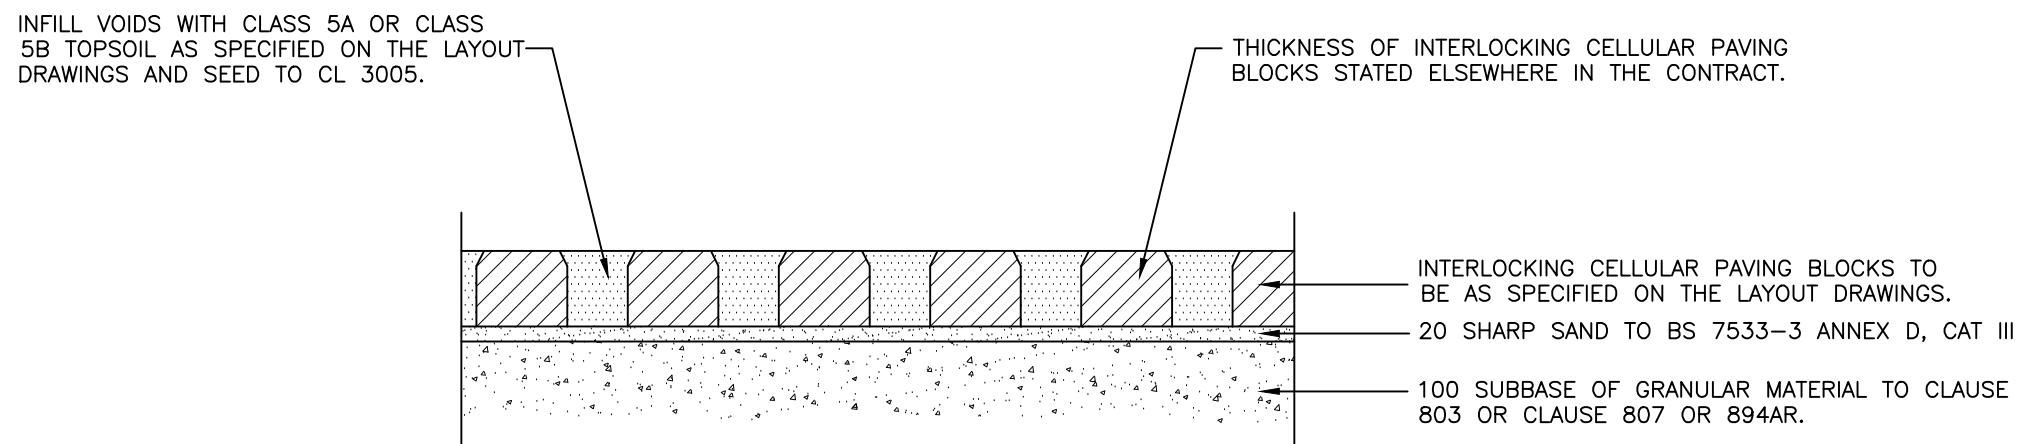

CELLULAR BLOCK FOUNDATION DETAIL TYPE 'B'

NOTES:

1. ALL DIMENSIONS ARE IN MILLIMETRES.
2. ACTUAL DIMENSIONS WILL VARY DEPENDING UPON SELECTION OF SUPPLIER AND CHOSEN PRODUCT THICKNESS.
3. PROFILE TO MATCH EXISTING LEVELS OR TO BE AS SPECIFIED ON THE LAYOUT DRAWINGS.
4. REFER TO THE NOTES FOR GUIDANCE FOR ADVICE ON THE PROVISION OF A VEHICULAR HARDSTANDING FOR MAINTENANCE OF TRAFFIC SIGNALS.
5. SPECIFIC EXAMPLES OF PROPRIETARY PRODUCTS ARE PROVIDED IN THE NOTES FOR GUIDANCE UNDER HCC11/M/070 AND CAN BE ADAPTED FOR INDIVIDUAL SCHEMES AS NECESSARY.

REV	AMENDMENTS	DATE	CAD	CHKD	APPD

CONSULTANT

STUART JARVIS BSc DipTP FCIHT MRTPI: DIRECTOR OF ECONOMY, TRANSPORT & ENVIRONMENT

SCHEME

STANDARD DETAILS

DRAWING TITLE

**CELLULAR CONCRETE BLOCK
CONSTRUCTION DETAIL
TYPE A & B**

HCC CADplot: 20.May.2020 at 5:55pm		
DRAWN MC	CHECKED AH <i>AH</i>	SCALE @ A3 N.T.S
CAD MC	APPROVED SDG <i>SDG</i>	DATE March 2020
DRG No. HCC11/M/065		REVISION

Copyright Hampshire County Council. 2019

All rights, including translation, reserved. No part of this publication may be reproduced, stored in a retrieval system, or transmitted in any form or by any means (electronic, mechanical, photocopied, recorded or otherwise) without the prior written permission of Hampshire County Council. Requests should be directed to the Economy, Transport & Environment Department.

Use only for: K:_Encl Standard AutoCAD Standard Detail (Secure) Ac Updated Dec 2011\HCC11 2020 STANDARD DETAILS\M 065.dwg