



ELEVATION ON PARAPET (ROAD SIDE)
SCALE 1:20

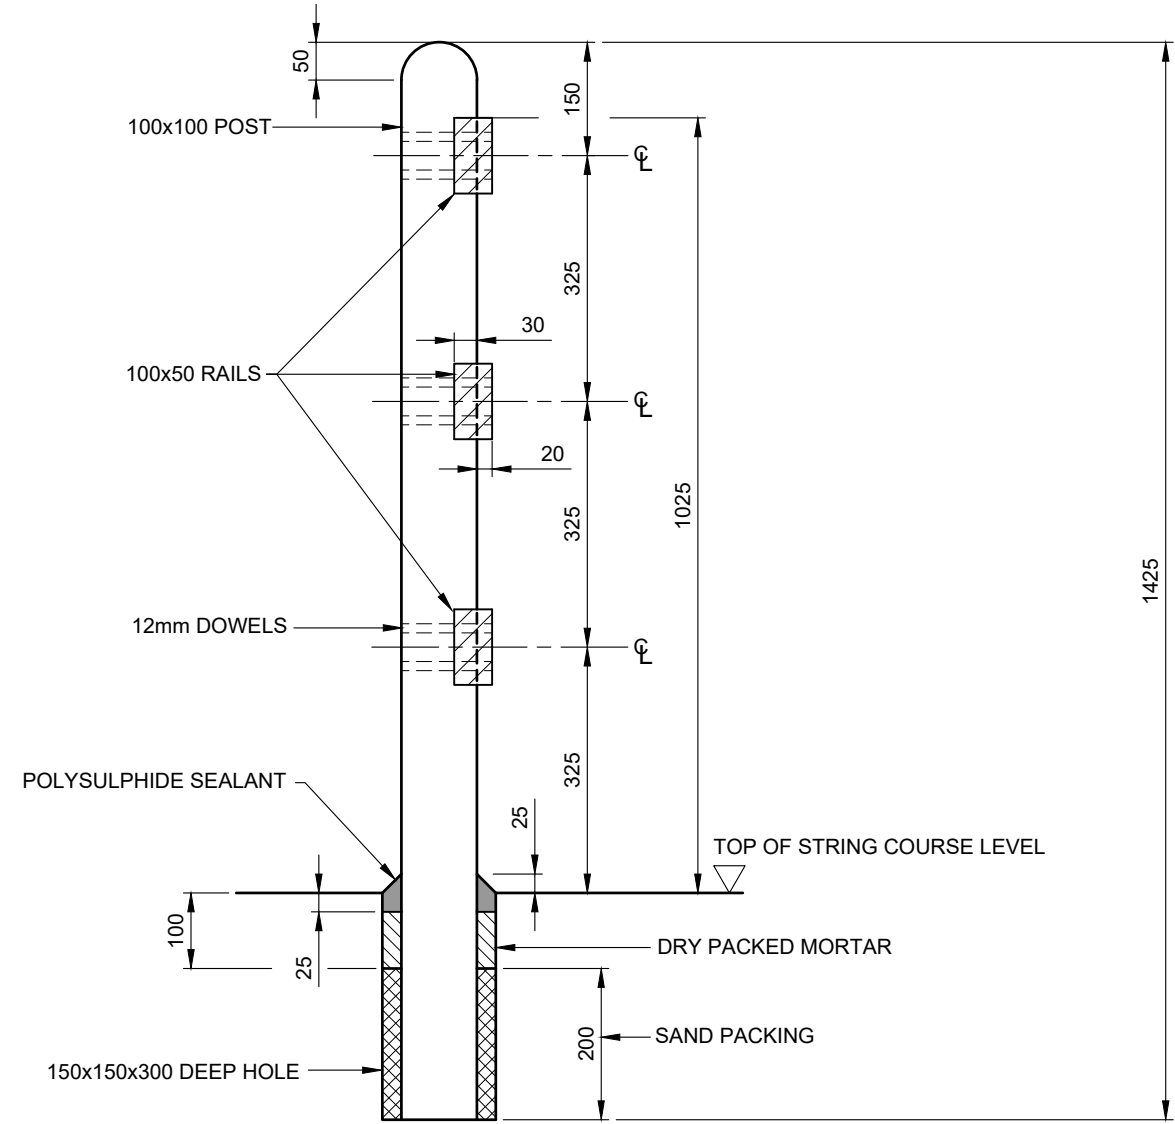

TYPICAL SECTION
SCALE 1:10

NOTES

1. ALL DIMENSIONS ARE IN MILLIMETRES.
2. TIMBER SHALL BE TO BS 5268 PART 2, EITHER IROKO OR APPROVED EQUIVALENT TO BS 5756 OR IMPORTED DOUGLAS FIR OR APPROVED EQUIVALENT TO BS 4978.
3. SOFTWOOD TIMBER SHALL BE TREATED WITH 2 COATS OF SADOLIN, CLASS ANTIQUE PINE.
4. ALL SCARF JOINTS SHALL BE AT THE POSTS, GLUED USING A WATER RESISTANT GLUE AND DOWELLED USING DOWELS OF SIMILAR TIMBER. THERE SHALL BE SCARF JOINTS AT ALL INTERMEDIATE JOINTS.
5. THE POSTS SHALL BE ERECTED VERTICALLY.
6. RAILS SHALL BE FIXED ON THE ROAD SIDE OF THE POSTS.
7. DIMENSION "L" SHALL BE NOT MORE THAN 2.5m AND ALL BAYS SHALL BE OF EQUAL LENGTH WHEREVER POSSIBLE AND JOINTS STAGGERED.
8. DIMENSION "A" SHALL BE AS SPECIFIED IN THE WORKS INFORMATION.

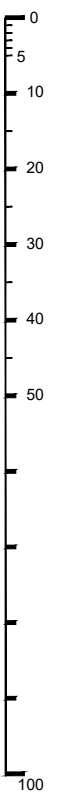

Copyright Hampshire County Council.
All rights, including translation, reserved. No part of this publication may be reproduced, stored in a retrieval system, or transmitted in any form or by any means (electronic, mechanical, photocopied, recorded or otherwise) without the prior written permission of Hampshire County Council. Requests should be directed to Hampshire Engineering Services.

REV	A	BRANDING UPDATED, COPYRIGHT AMENDED AND NEW DIRECTORATE DETAILED.	12.02.2023	CLT/AC	MW	BH
REV	AMENDMENTS		DATE	CAD	CHKD	APPD

CONSULTANT




TIM LAWTON BEng CEng FICE FCIHT : ASSISTANT DIRECTOR OF UNIVERSAL SERVICES

SCHEME

STANDARD DETAILS

DRAWING TITLE

**TIMBER PARAPET
TYPE 2**

DESIGNER	W W	CHECKED	J B J B	SCALE @ A3	N.T.S
CAD	W W	APPROVED	B H B H	DATE	March 2020
DRAWING NUMBER	HCC11/S/015			REV	A