



SECTION A-A

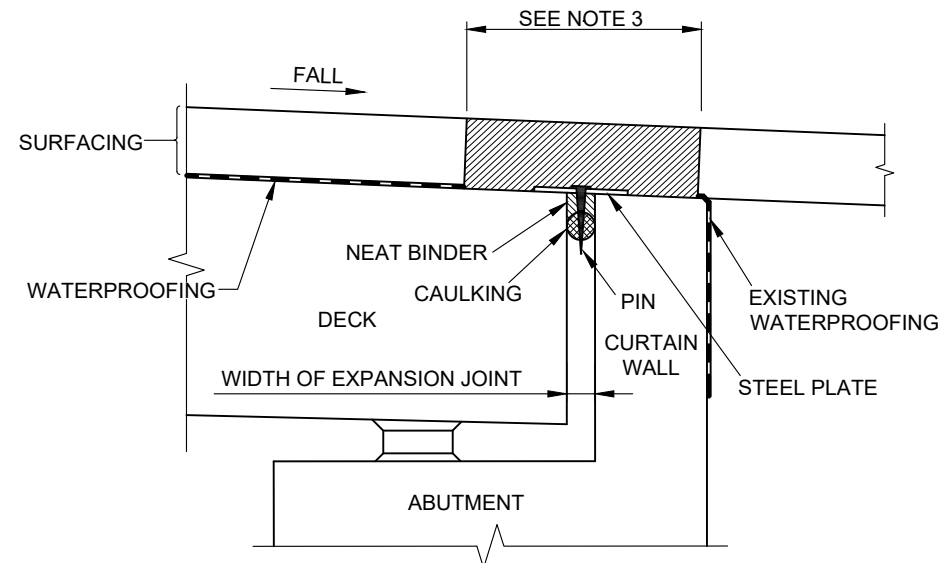

SECTION B-B

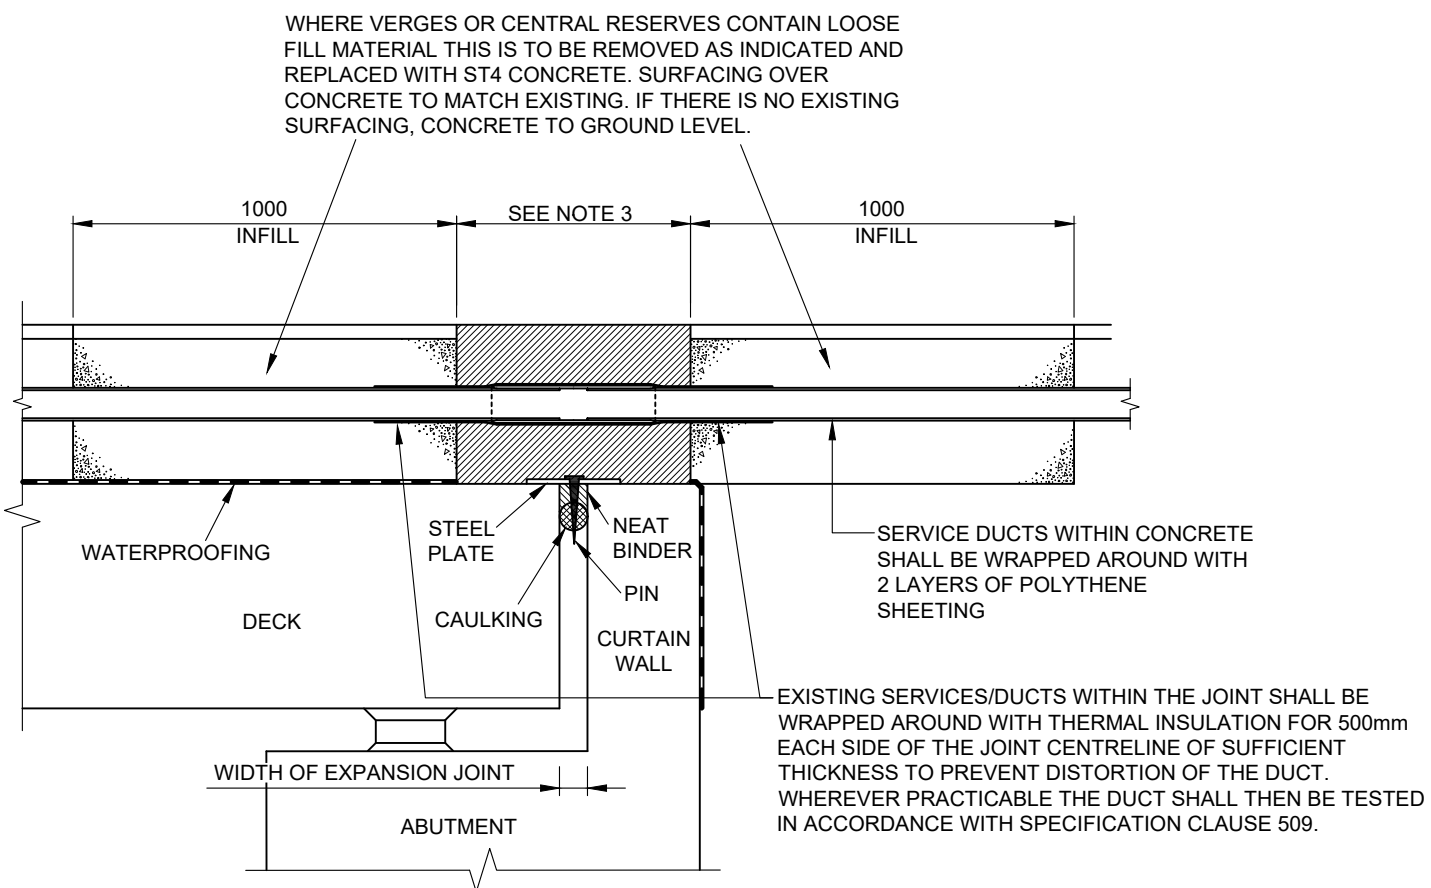

SECTION C-C

(DETAIL AT CENTRAL RESERVE TO BE SIMILAR)

NOTES

1. ALL DIMENSIONS ARE IN MILLIMETRES.
2. FOR LOCATION OF SECTIONS, REFER TO DRAWING No. HCC11/S/025.
3. WIDTH OF THE FINISHED FLEXIBLE BRIDGING JOINT SHALL BE SUFFICIENT TO ACCOMMODATE ALL HORIZONTAL, VERTICAL AND ROTATIONAL MOVEMENT AT THE JOINT. WIDTHS PROPOSED BY THE CONTRACTOR SHALL BE AS SPECIFIED IN THE BILL OF QUANTITIES.
4. DECK DRAINAGE PIPES (OR HYDRAULIC RELIEF TUBES WHERE DECK DRAINAGE PIPES ARE IMPRACTICABLE) SHALL BE INSTALLED AT ALL LOW POINTS. SEE INDIVIDUAL BRIDGE DRAWINGS FOR DETAILS.



A	BRANDING UPDATED, LABELLING AMENDED, COPYRIGHT AMENDED AND NEW DIRECTORATE DETAILED.	12.02.2023	CLT/AC	TW	BA
REV	AMENDMENTS	DATE	CAD	CHKD	APPD

CONSULTANT

TIM LAWTON BEng CEng FICE FCIHT : ASSISTANT DIRECTOR OF UNIVERSAL SERVICES

SCHEME

STANDARD DETAILS

DRAWING TITLE

REPLACEMENT OR REINSTATEMENT OF EXPANSION JOINTS

Sheet 2 of 3

DESIGNER	CHECKED	SCALE @ A3
MT	JB   JB	N.T.S
CAD	APPROVED	DATE
WW	BH   BH	March 2020
DRAWING NUMBER	REV	
HCC11/S/030	A	

Copyright Hampshire County Council.

All rights, including translation, reserved. No part of this publication may be reproduced, stored in a retrieval system, or transmitted in any form or by any means (electronic, mechanical, photocopied, recorded or otherwise) without the prior written permission of Hampshire County Council. Requests should be directed to Hampshire Engineering Services.