



SECTION A-A

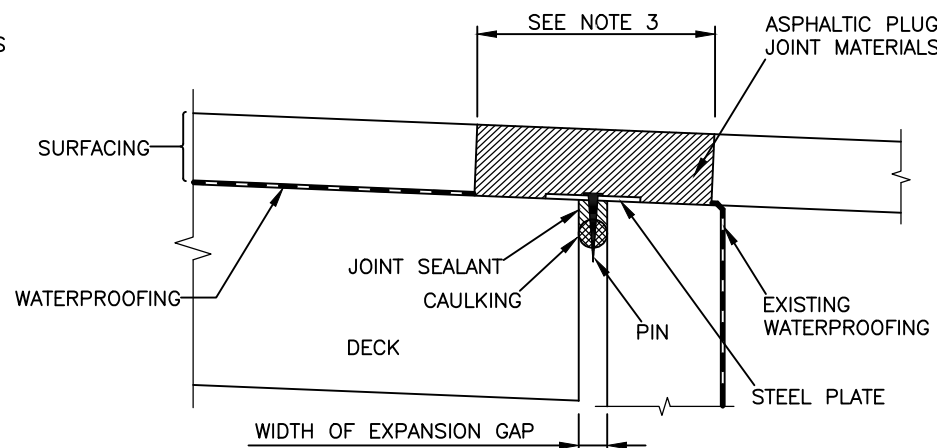

SECTION B-B

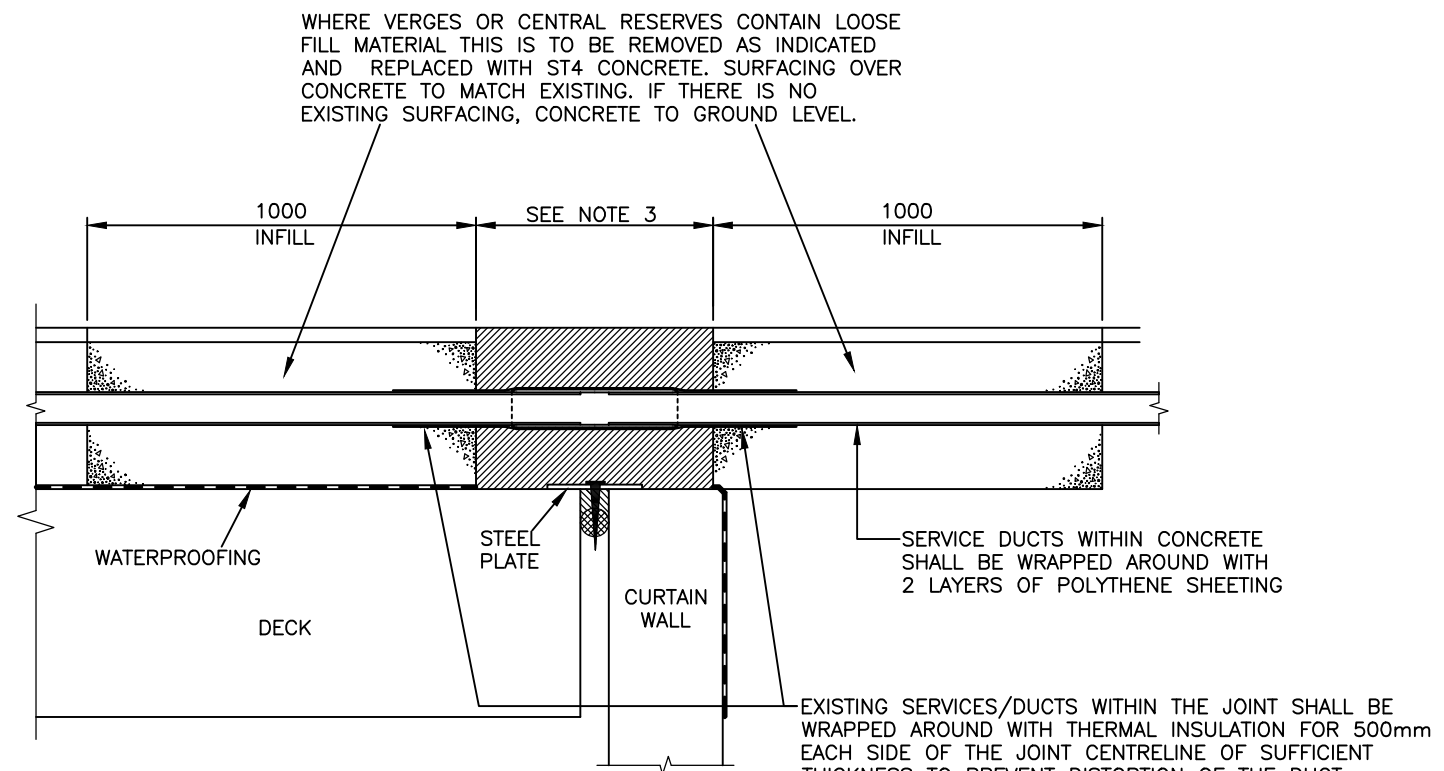

SECTION C-C

(DETAIL AT CENTRAL RESERVE TO BE SIMILAR)

NOTES:

1. ALL DIMENSIONS ARE IN MILLIMETRES.
2. FOR LOCATION OF SECTIONS, REFER TO DRAWING No. HCC11/S/025.
3. WIDTH OF THE FINISHED FLEXIBLE BRIDGING JOINT SHALL BE SUFFICIENT TO ACCOMMODATE ALL HORIZONTAL, VERTICAL AND ROTATIONAL MOVEMENT AT THE JOINT. WIDTHS PROPOSED BY THE CONTRACTOR SHALL BE AS SPECIFIED IN THE BILL OF QUANTITIES.
4. DECK DRAINAGE PIPES (OR HYDRAULIC RELIEF TUBES WHERE DECK DRAINAGE PIPES ARE IMPRACTICABLE) SHALL BE INSTALLED AT ALL LOW POINTS. SEE INDIVIDUAL BRIDGE DRAWINGS FOR DETAILS.

Copyright Hampshire County Council. 2019
 All rights, including translation, reserved. No part of this publication may be reproduced, stored in a retrieval system, or transmitted in any form or by any means (electronic, mechanical, photocopied, recorded or otherwise) without the prior written permission of Hampshire County Council. Requests should be directed to the Economy, Transport & Environment Department.

REV	AMENDMENTS	DATE	CAD	CHKD	APPD

CONSULTANT

STUART JARVIS BSc DipTP FCIHT MRTPI: DIRECTOR OF ECONOMY, TRANSPORT & ENVIRONMENT

SCHEME

STANDARD DETAILS

DRAWING TITLE

REPLACEMENT OR REINSTATEMENT OF EXPANSION JOINTS
 Sheet 2 of 3

HCC CADplot: 20.May.2020 at 6:30pm					
DRAWN	MT	CHECKED	JB	SCALE @ A3	N.T.S
CAD	WW	APPROVED	BH	DATE	March 2020
DRG No.	HCC11/S/030			REVISION	

Use only for Standard AutoCAD Standard Details (Secure) As Issued on Dec 2011\HCC11 2020 STANDARD DETAILS © 2019 HCC