


- NOTES:**
1. ALL DIMENSIONS ARE IN MILLIMETRES.
  2. THE EXTENT OF ZIG-ZAG ROAD MARKINGS SHALL BE AS SHOWN ON LAYOUT DRAWINGS AND IN ACCORDANCE WITH THE TSRGD.
  3. STUDS (100x100 SQUARE), ZIG ZAGS AND STOP LINE SHALL BE IN WHITE, THERMOPLASTIC ROAD MARKING MATERIAL COMPLYING WITH CLAUSE 1212SR.
  4. UNLESS OTHERWISE STATED IN APPENDIX 12/5 THE CROSSING WIDTH SHALL BE 2400 FOR A PUFFIN/PELICAN CROSSING AND 4000 FOR A TOUCAN CROSSING.
  5. DETAILS OF DUCTING, TRAFFIC SIGNAL CONTROLLER AND DRAWPIT TYPES AND LOCATIONS SHALL BE AS SHOWN ON THE LAYOUT DRAWINGS AND AS DESCRIBED IN APPENDIX 12/5.
  6. THE GRADIENT OF THE DROPPED CROSSING SHALL BE 1 IN 20, BUT THE OVERSEEING ORGANISATION WILL DETERMINE THE PRECISE GRADIENT ON SITE PRIOR TO CONSTRUCTION.
  7. AT LOCATIONS WHERE THE TACTILE PAVING MAY BE OVERRIDDEN BY HEAVY VEHICLES, AND WHERE INDICATED ON THE LAYOUT DRAWINGS OR IN APPENDIX 11/1, MODULAR TYPE 3, TACTILE PAVING BLOCKS, AS DETAILED ON DRAWING No HCC10/C/060, SHALL BE USED, BUT THEIR COLOUR SHALL BE RED FOR PUFFIN, PELICAN AND TOUCAN CROSSINGS.
  8. THE DIMENSION REFERENCED TO THIS NOTE ON THE RAMP AND DROPPED KERB DETAIL IS TO BE 500 FOR PUFFIN/TOUCAN CROSSINGS AND 900 FOR PELICAN CROSSINGS.
  9. FOR POSITIONS OF ADDITIONAL POLES SEE THE SCHEME LAYOUT DRAWING.
  10. FOR DETAILS OF ZEBRA CROSSINGS REFER TO DRAWING No HCC10/T/041.

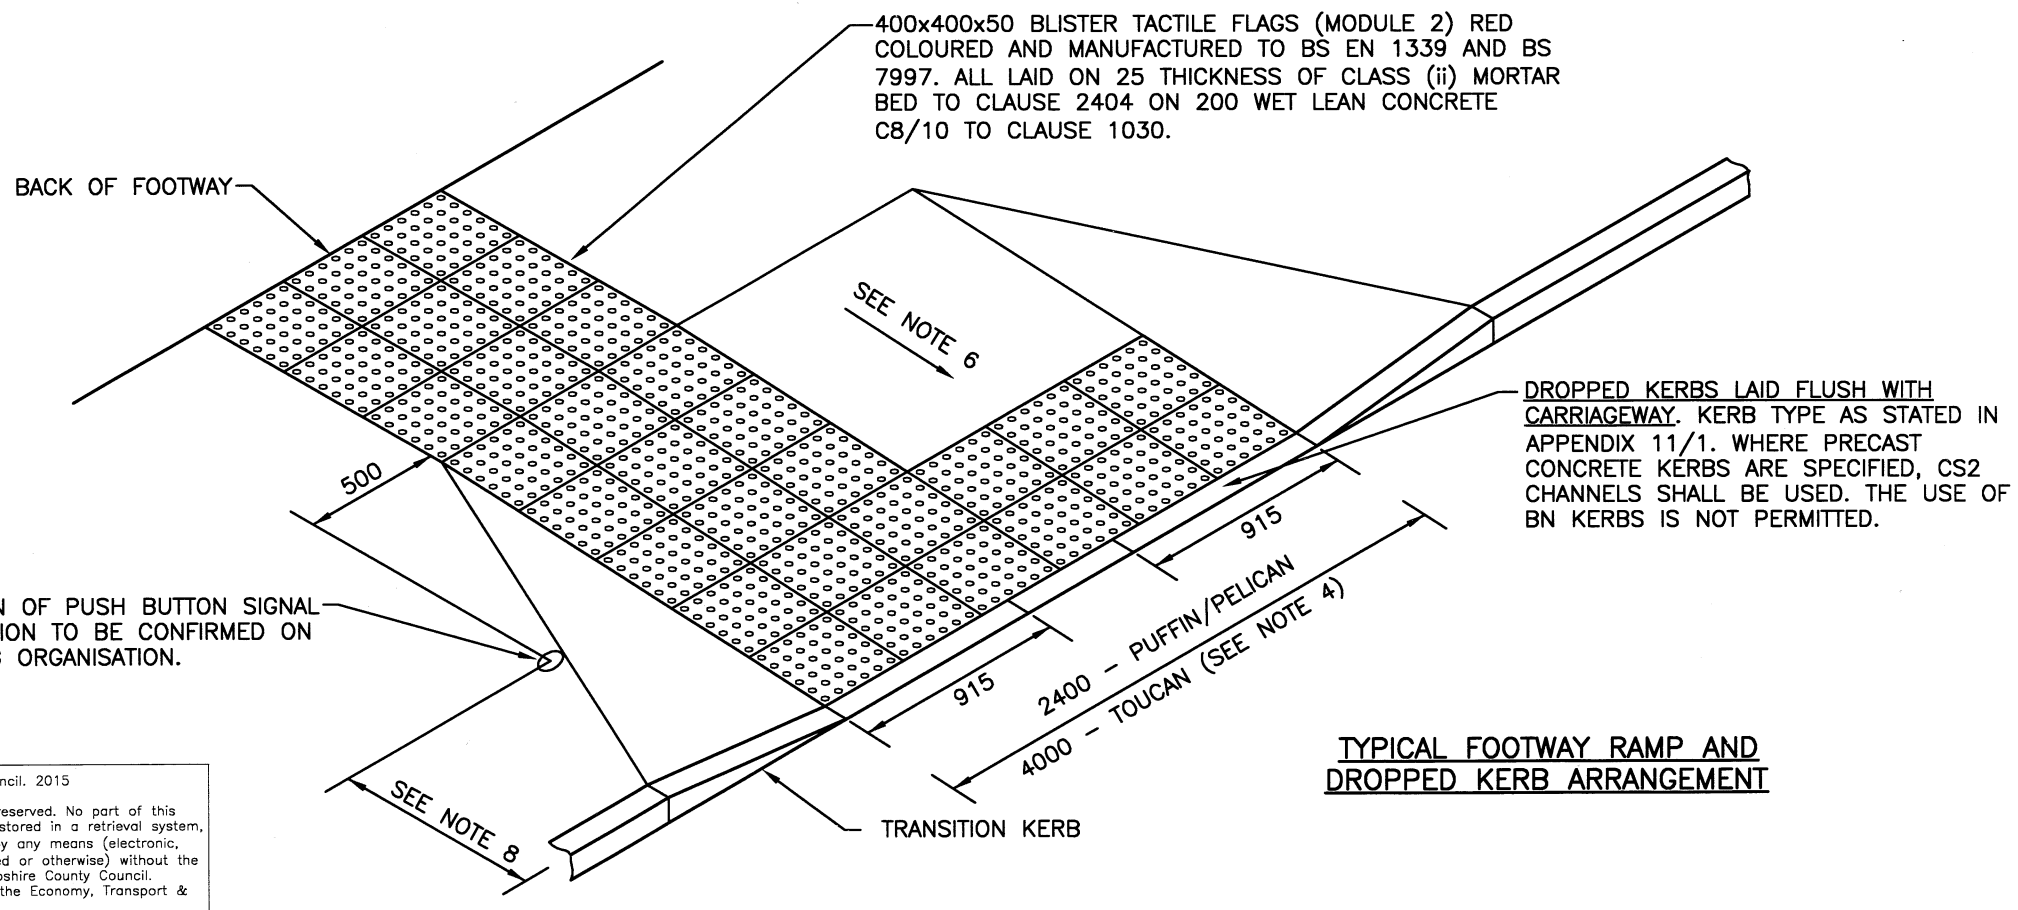

REV	AMENDMENTS	DATE	CAD	CHKD	APPD
-	-	-	-	-	-

CONSULTANT

**Hampshire County Council Engineering CONSULTANCY**

STUART JARVIS BSc DipTP FCIBT MRTPI: DIRECTOR OF ECONOMY, TRANSPORT & ENVIRONMENT

SCHEME

**STANDARD DETAILS**

DRAWING TITLE

**PUFFIN/PELICAN/TOUCAN CROSSING LAYOUT DETAILS**

HCC CADplot: 30.Nov.2015 at 2:25am

DRAWN	CHECKED	SCALE @ A3
MC	JM	N.T.S
CAD	APPROVED	DATE
MC	CP	July 2015
DRG No.	REVISION	
HCC10/T/040	-	

Copyright Hampshire County Council. 2015

All rights, including translation, reserved. No part of this publication may be reproduced, stored in a retrieval system, or transmitted in any form or by any means (electronic, mechanical, photocopied, recorded or otherwise) without the prior written permission of Hampshire County Council. Requests should be directed to the Economy, Transport & Environment Department.