


- NOTES:**
- ALL DIMENSIONS ARE IN MILLIMETRES.
 - THE EXTENT OF ZIG-ZAG ROAD MARKINGS SHALL BE AS SHOWN ON LAYOUT DRAWINGS AND IN ACCORDANCE WITH THE TSRGD.
 - STUDS (100x100 SQUARE), ZIG ZAGS, GIVE WAY LINE AND STRIPES SHALL BE IN WHITE, THERMOPLASTIC ROAD MARKING MATERIAL COMPLYING WITH CLAUSE 1212.
 - THE STRIPES SHALL HAVE A MINIMUM WIDTH OF 2400 AND A MAXIMUM WIDTH OF 10000.
 - THE GRADIENT OF THE DROPPED CROSSING SHALL BE 1 IN 20, BUT THE OVERSEEING ORGANISATION WILL DETERMINE THE PRECISE GRADIENT ON SITE PRIOR TO CONSTRUCTION.
 - AT LOCATIONS WHERE THE TACTILE PAVING MAY BE OVERRIDEN BY HEAVY VEHICLES, AND WHERE INDICATED ON THE LAYOUT DRAWINGS OR IN APPENDIX 11/1, MODULAR TYPE 3, TACTILE PAVING BLOCKS, AS DETAILED ON DRAWING No HCC10/C/060, SHALL BE USED, BUT THEIR COLOUR SHALL BE RED FOR ZEBRA CROSSINGS.
 - FOR DETAILS OF PUFFIN/PELICAN/TOUCAN CROSSINGS REFER TO DRAWING No HCC10/T/040.

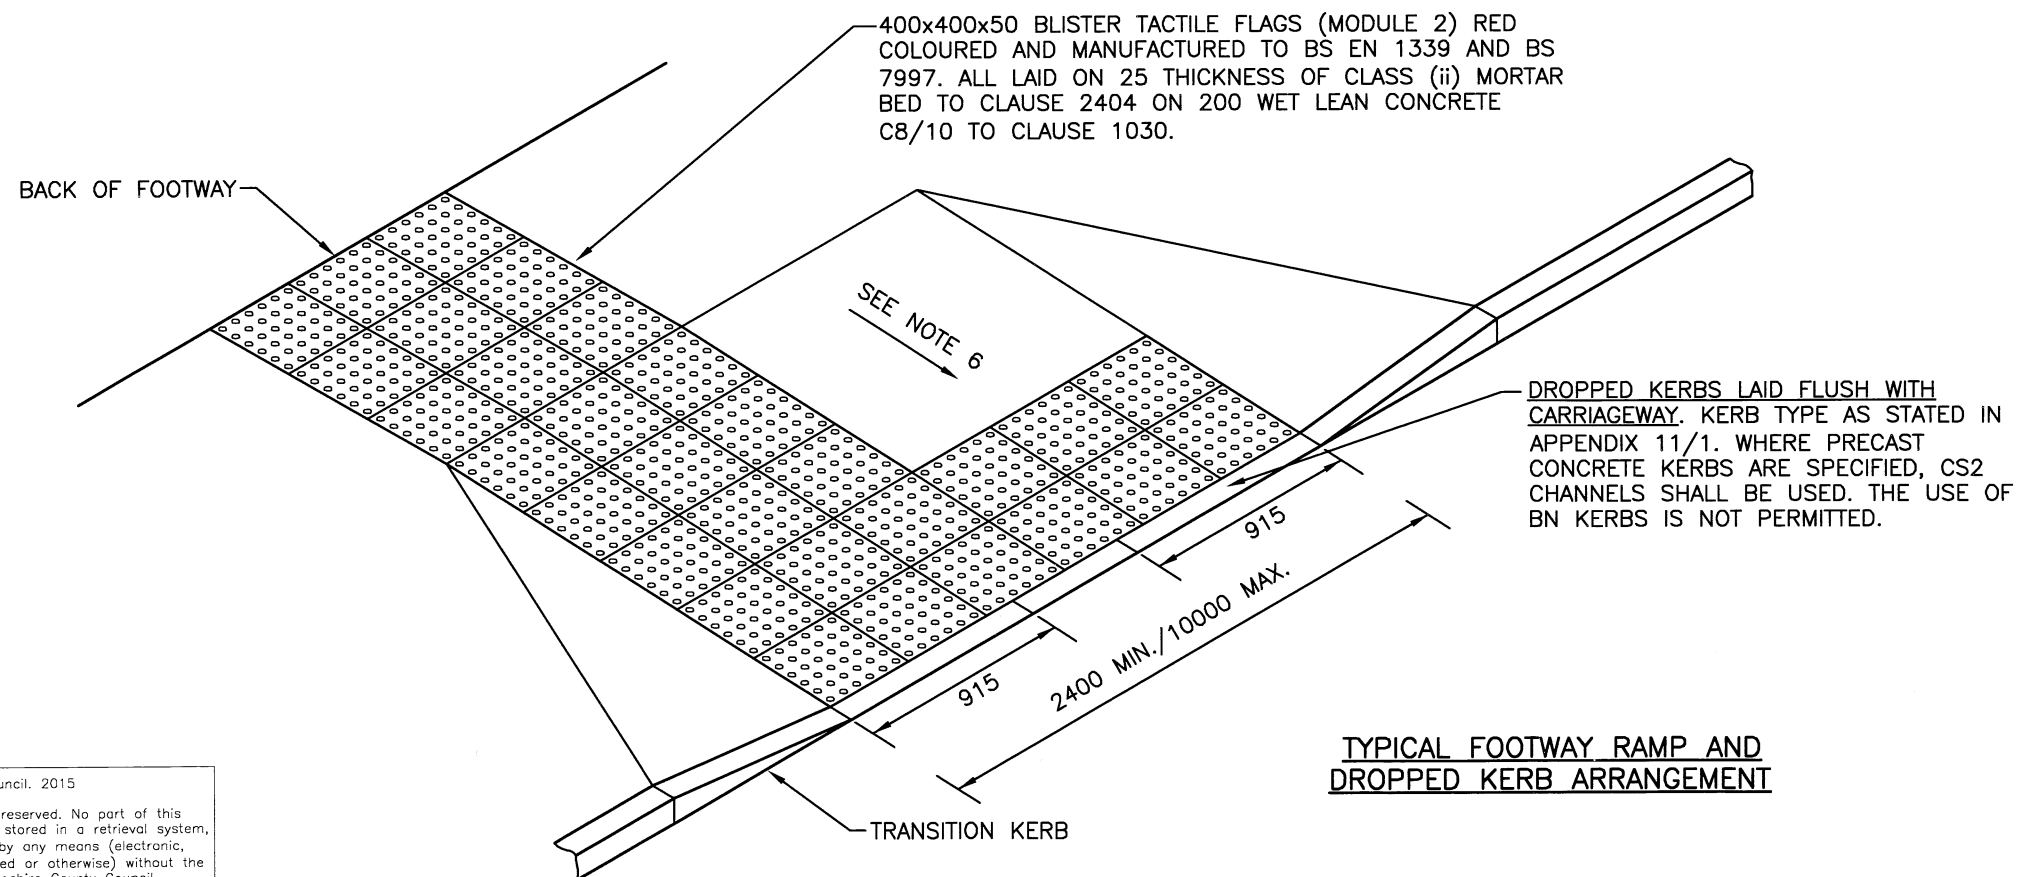

A	CL. 1212SR CHANGED TO CL. 1212	MAY 16	RB	WV	
REV	AMENDMENTS	DATE	CAD	CHKD	APPD

CONSULTANT

Hampshire County Council Engineering CONSULTANCY

STUART JARVIS BSc DipTP FCIHT MRTPI: DIRECTOR OF ECONOMY, TRANSPORT & ENVIRONMENT

SCHEME

STANDARD DETAILS

DRAWING TITLE

ZEBRA CROSSING LAYOUT DETAILS

HCC CADplot: 10.May.2016 at 11:18am			SCALE @ A3
DRAWN	MC	CHECKED	JM, JM
CAD	MC	APPROVED	CP, CP
DRG No.	HCC10/T/041	DATE	July 2015
		REVISION	A

Copyright Hampshire County Council. 2015

All rights, including translation, reserved. No part of this publication may be reproduced, stored in a retrieval system, or transmitted in any form or by any means (electronic, mechanical, photocopied, recorded or otherwise) without the prior written permission of Hampshire County Council. Requests should be directed to the Economy, Transport & Environment Department.