
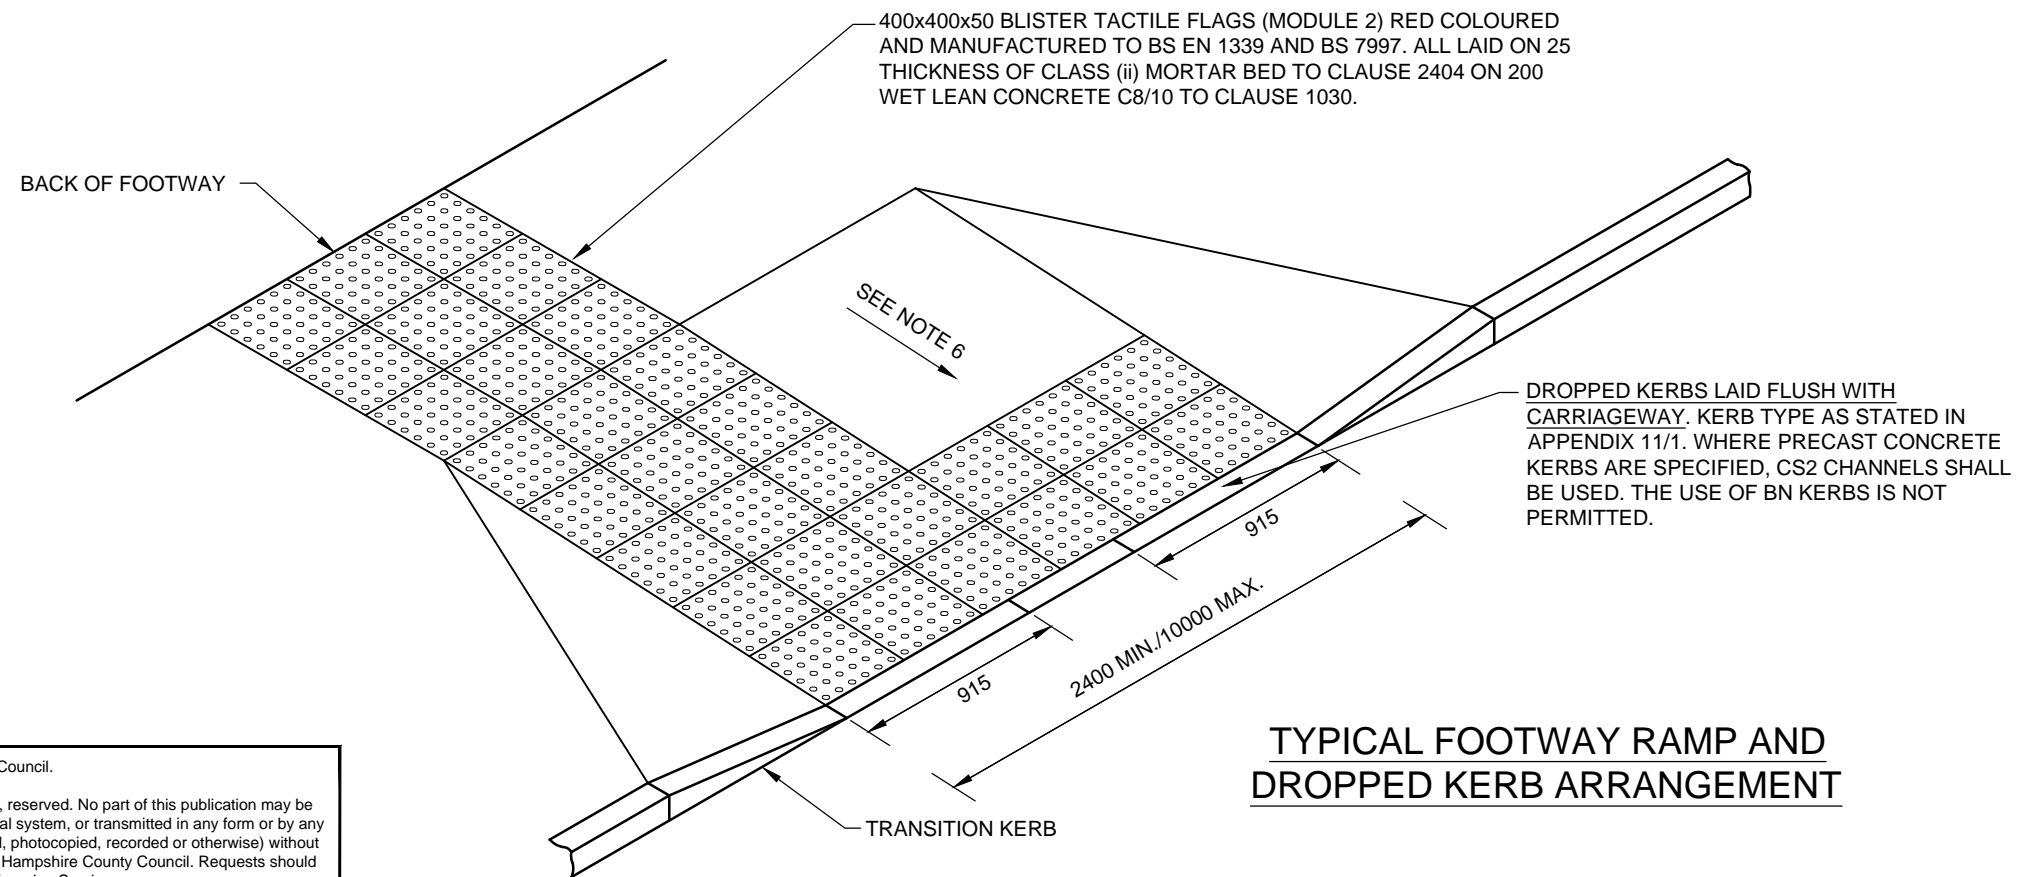


NOTES

1. ALL DIMENSIONS ARE IN MILLIMETRES.
2. THE EXTENT OF ZIG-ZAG ROAD MARKINGS SHALL BE AS SHOWN ON LAYOUT DRAWINGS AND IN ACCORDANCE WITH THE TRAFFIC SIGNS REGULATIONS AND GENERAL DIRECTIONS.
3. STUDS (100x100 SQUARE), ZIG ZAGS, GIVE WAY LINE AND STRIPES SHALL BE IN WHITE, THERMOPLASTIC ROAD MARKING MATERIAL COMPLYING WITH CLAUSE 1212.
4. THE STRIPES SHALL HAVE A MINIMUM WIDTH OF 2400 AND A MAXIMUM WIDTH OF 10000.
5. THE GRADIENT OF THE DROPPED CROSSING SHALL BE 1 IN 20, BUT THE OVERSEEING ORGANISATION WILL DETERMINE THE PRECISE GRADIENT ON SITE PRIOR TO CONSTRUCTION.
6. AT LOCATIONS WHERE THE TACTILE PAVING MAY BE OVERRIDEN BY HEAVY VEHICLES, AND WHERE INDICATED ON THE LAYOUT DRAWINGS OR IN APPENDIX 11/1, MODULAR TYPE 3, TACTILE PAVING BLOCKS, AS DETAILED ON STANDARD DETAIL HCC11/C/060, SHALL BE USED, BUT THEIR COLOUR SHALL BE RED FOR ZEBRA CROSSINGS.
7. FOR DETAILS OF PUFFIN/PELICAN/TOUCAN CROSSINGS REFER TO STANDARD DETAIL HCC11/T/060.

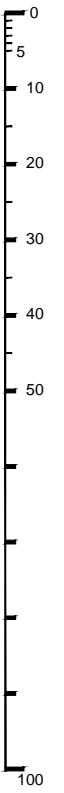

Copyright Hampshire County Council.
All rights, including translation, reserved. No part of this publication may be reproduced, stored in a retrieval system, or transmitted in any form or by any means (electronic, mechanical, photocopied, recorded or otherwise) without the prior written permission of Hampshire County Council. Requests should be directed to Hampshire Engineering Services.

B	COPYRIGHT AMENDED AND NEW DIRECTORATE DETAILED.	06.02.2023	AM	WJ	ARG
A	BRANDING UPDATED.	26.07.2022	CLT	JM	ARG
REV	AMENDMENTS	DATE	CAD	CHKD	APPD

CONSULTANT

TIM LAWTON BEng CEng FICE FCIHT : ASSISTANT DIRECTOR OF UNIVERSAL SERVICES

SCHEME

STANDARD DETAILS

DRAWING TITLE

ZEBRA CROSSING LAYOUT DETAILS

DESIGNER	CHECKED	SCALE @ A3
MC	JM JM	N.T.S
CAD	APPROVED	DATE
MC	ARG ARG	March 2020
DRAWING NUMBER	REV	
HCC11/T/065	B	