


- NOTES:**
- ALL DIMENSIONS ARE IN MILLIMETRES.
 - THE EXTENT OF ZIG-ZAG ROAD MARKINGS SHALL BE AS SHOWN ON LAYOUT DRAWINGS AND IN ACCORDANCE WITH THE TSRGD.
 - STUDS (100x100 SQUARE), ZIG ZAGS AND STOP LINE SHALL BE IN WHITE, THERMOPLASTIC ROAD MARKING MATERIAL COMPLYING WITH CLAUSE 1212.
 - UNLESS OTHERWISE STATED IN APPENDIX 12/5 THE CROSSING WIDTH SHALL BE 2400 FOR A PUFFIN/PELICAN CROSSING AND 4000 FOR A TOUCAN CROSSING.
 - DETAILS OF DUCTING, TRAFFIC SIGNAL CONTROLLER AND DRAWPIT TYPES AND LOCATIONS SHALL BE AS SHOWN ON THE LAYOUT DRAWINGS AND AS DESCRIBED IN APPENDIX 12/5.
 - THE GRADIENT OF THE DROPPED CROSSING SHALL BE 1 IN 20, BUT THE OVERSEEING ORGANISATION WILL DETERMINE THE PRECISE GRADIENT ON SITE PRIOR TO CONSTRUCTION.
 - AT LOCATIONS WHERE THE TACTILE PAVING MAY BE OVERRIDDEN BY HEAVY VEHICLES, AND WHERE INDICATED ON THE LAYOUT DRAWINGS OR IN APPENDIX 11/1, MODULAR TYPE 3, TACTILE PAVING BLOCKS, AS DETAILED ON DRAWING No HCC11/C/060, SHALL BE USED, BUT THEIR COLOUR SHALL BE RED FOR PUFFIN, PELICAN AND TOUCAN CROSSINGS.
 - THE DIMENSION REFERENCED TO THIS NOTE ON THE RAMP AND DROPPED KERB DETAIL IS TO BE 500 FOR PUFFIN/TOUCAN CROSSINGS AND 900 FOR PELICAN CROSSINGS.
 - FOR POSITIONS OF ADDITIONAL POLES SEE THE SCHEME LAYOUT DRAWING.
 - FOR DETAILS OF ZEBRA CROSSINGS REFER TO DRAWING No HCC11/T/065.

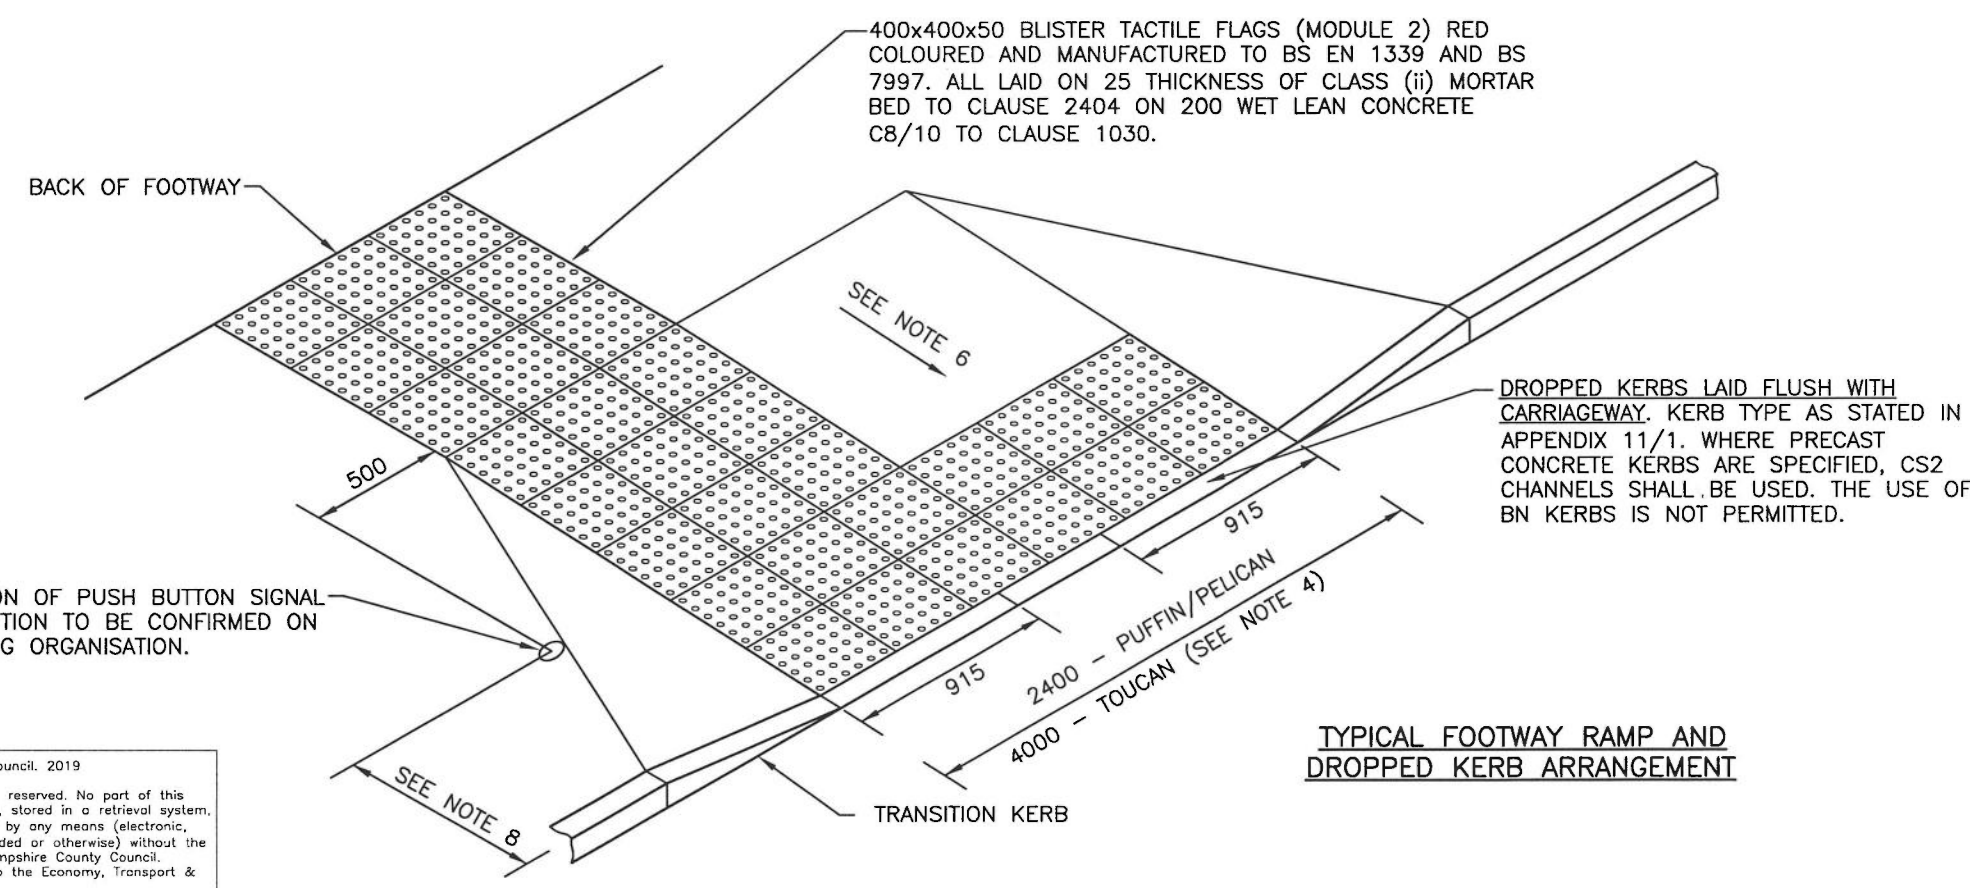

PREFERRED POSITION OF PUSH BUTTON SIGNAL POLE. ACTUAL POSITION TO BE CONFIRMED ON SITE BY OVERSEEING ORGANISATION.

Copyright Hampshire County Council. 2019
All rights, including translation, reserved. No part of this publication may be reproduced, stored in a retrieval system, or transmitted in any form or by any means (electronic, mechanical, photocopied, recorded or otherwise) without the prior written permission of Hampshire County Council. Requests should be directed to the Economy, Transport & Environment Department.

REV	AMENDMENTS	DATE	CAD	CHKD	APPD

CONSULTANT

Hampshire County Council Engineering CONSULTANCY

STUART JARVIS BSc DipTP FCIHT MRTPL DIRECTOR OF ECONOMY, TRANSPORT & ENVIRONMENT

SCHEME

STANDARD DETAILS

DRAWING TITLE

PUFFIN/PELICAN/TOUCAN CROSSING LAYOUT DETAILS

HCC CADplot: 25.Feb.2020 at 9:09pm

DRAWN	CHECKED	SCALE @ A3
MC	JM <i>JM</i>	N.T.S
CAD	APPROVED	DATE
MC	AG <i>AG</i>	March 2020
DRG No.	REVISION	
HCC11/T/060		

HCC CADfile: K:\Eng\Standard\AutoCAD\Standard Details (Secure) As Updated Dec 2011\HCC11 2020 STANDARD DETAILS\T Series\T-060.dwg