



SCALE 1:500 at A1

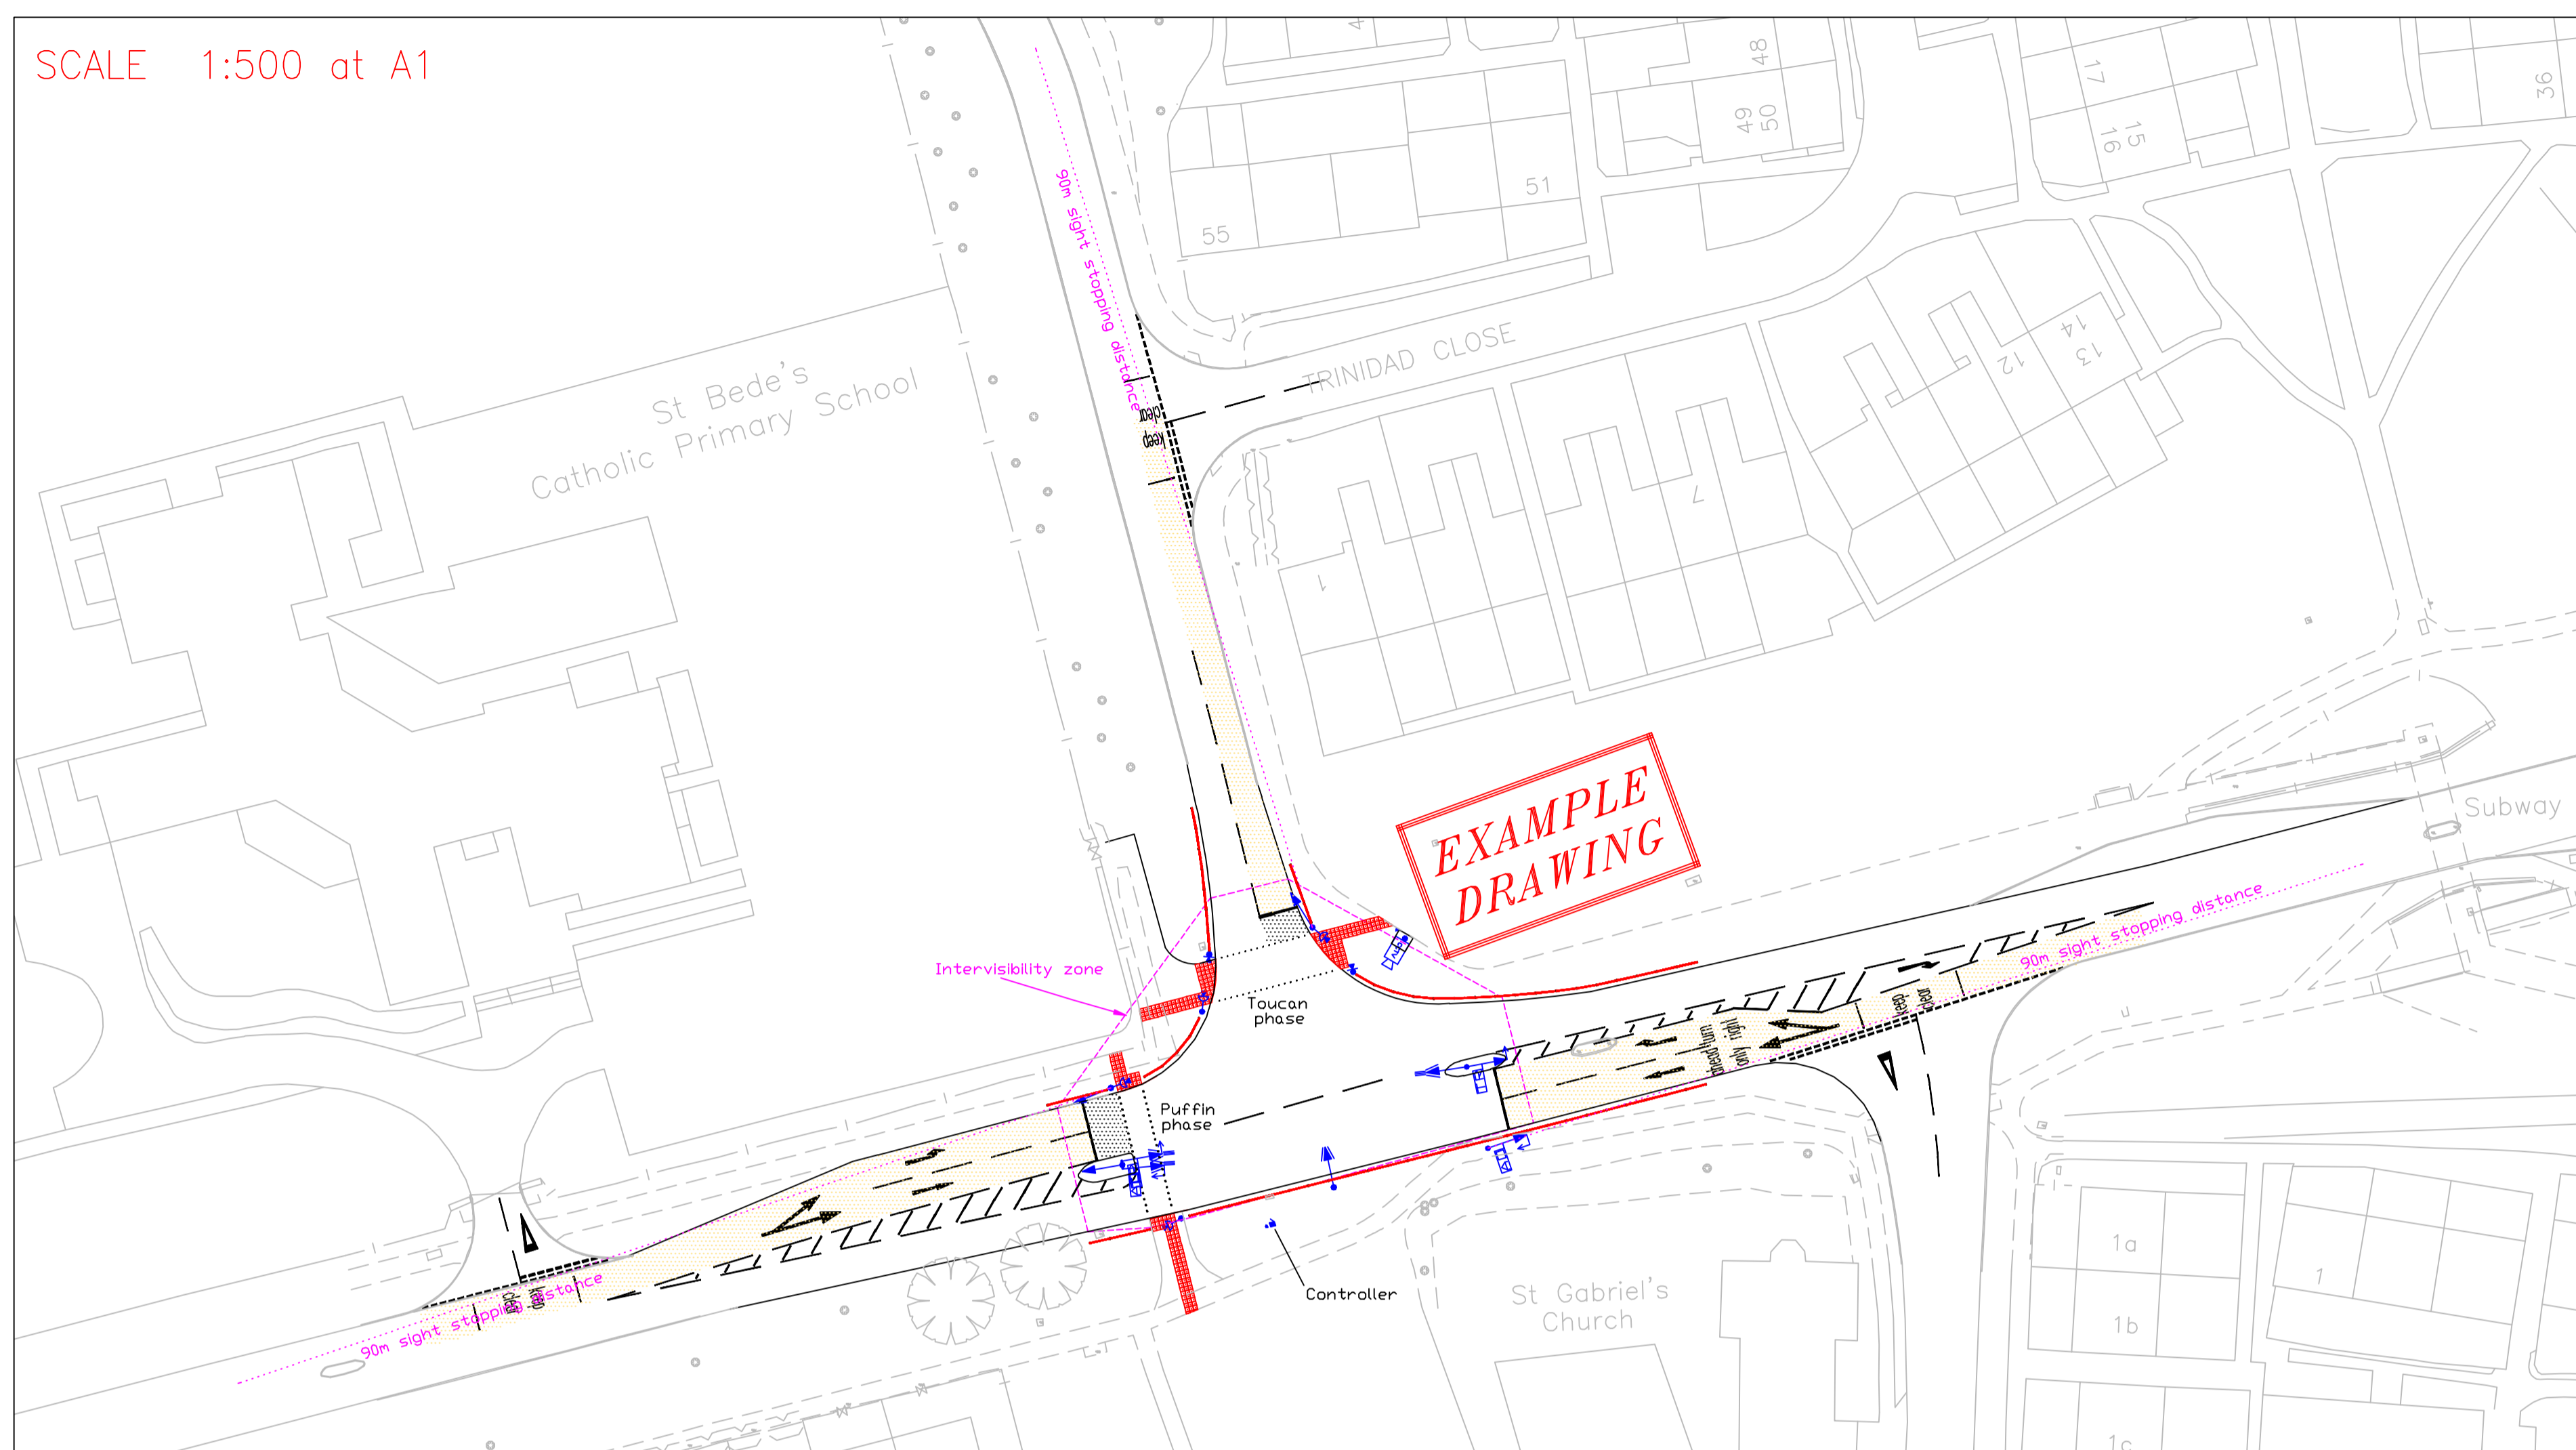


SCALE 1:200 at A1

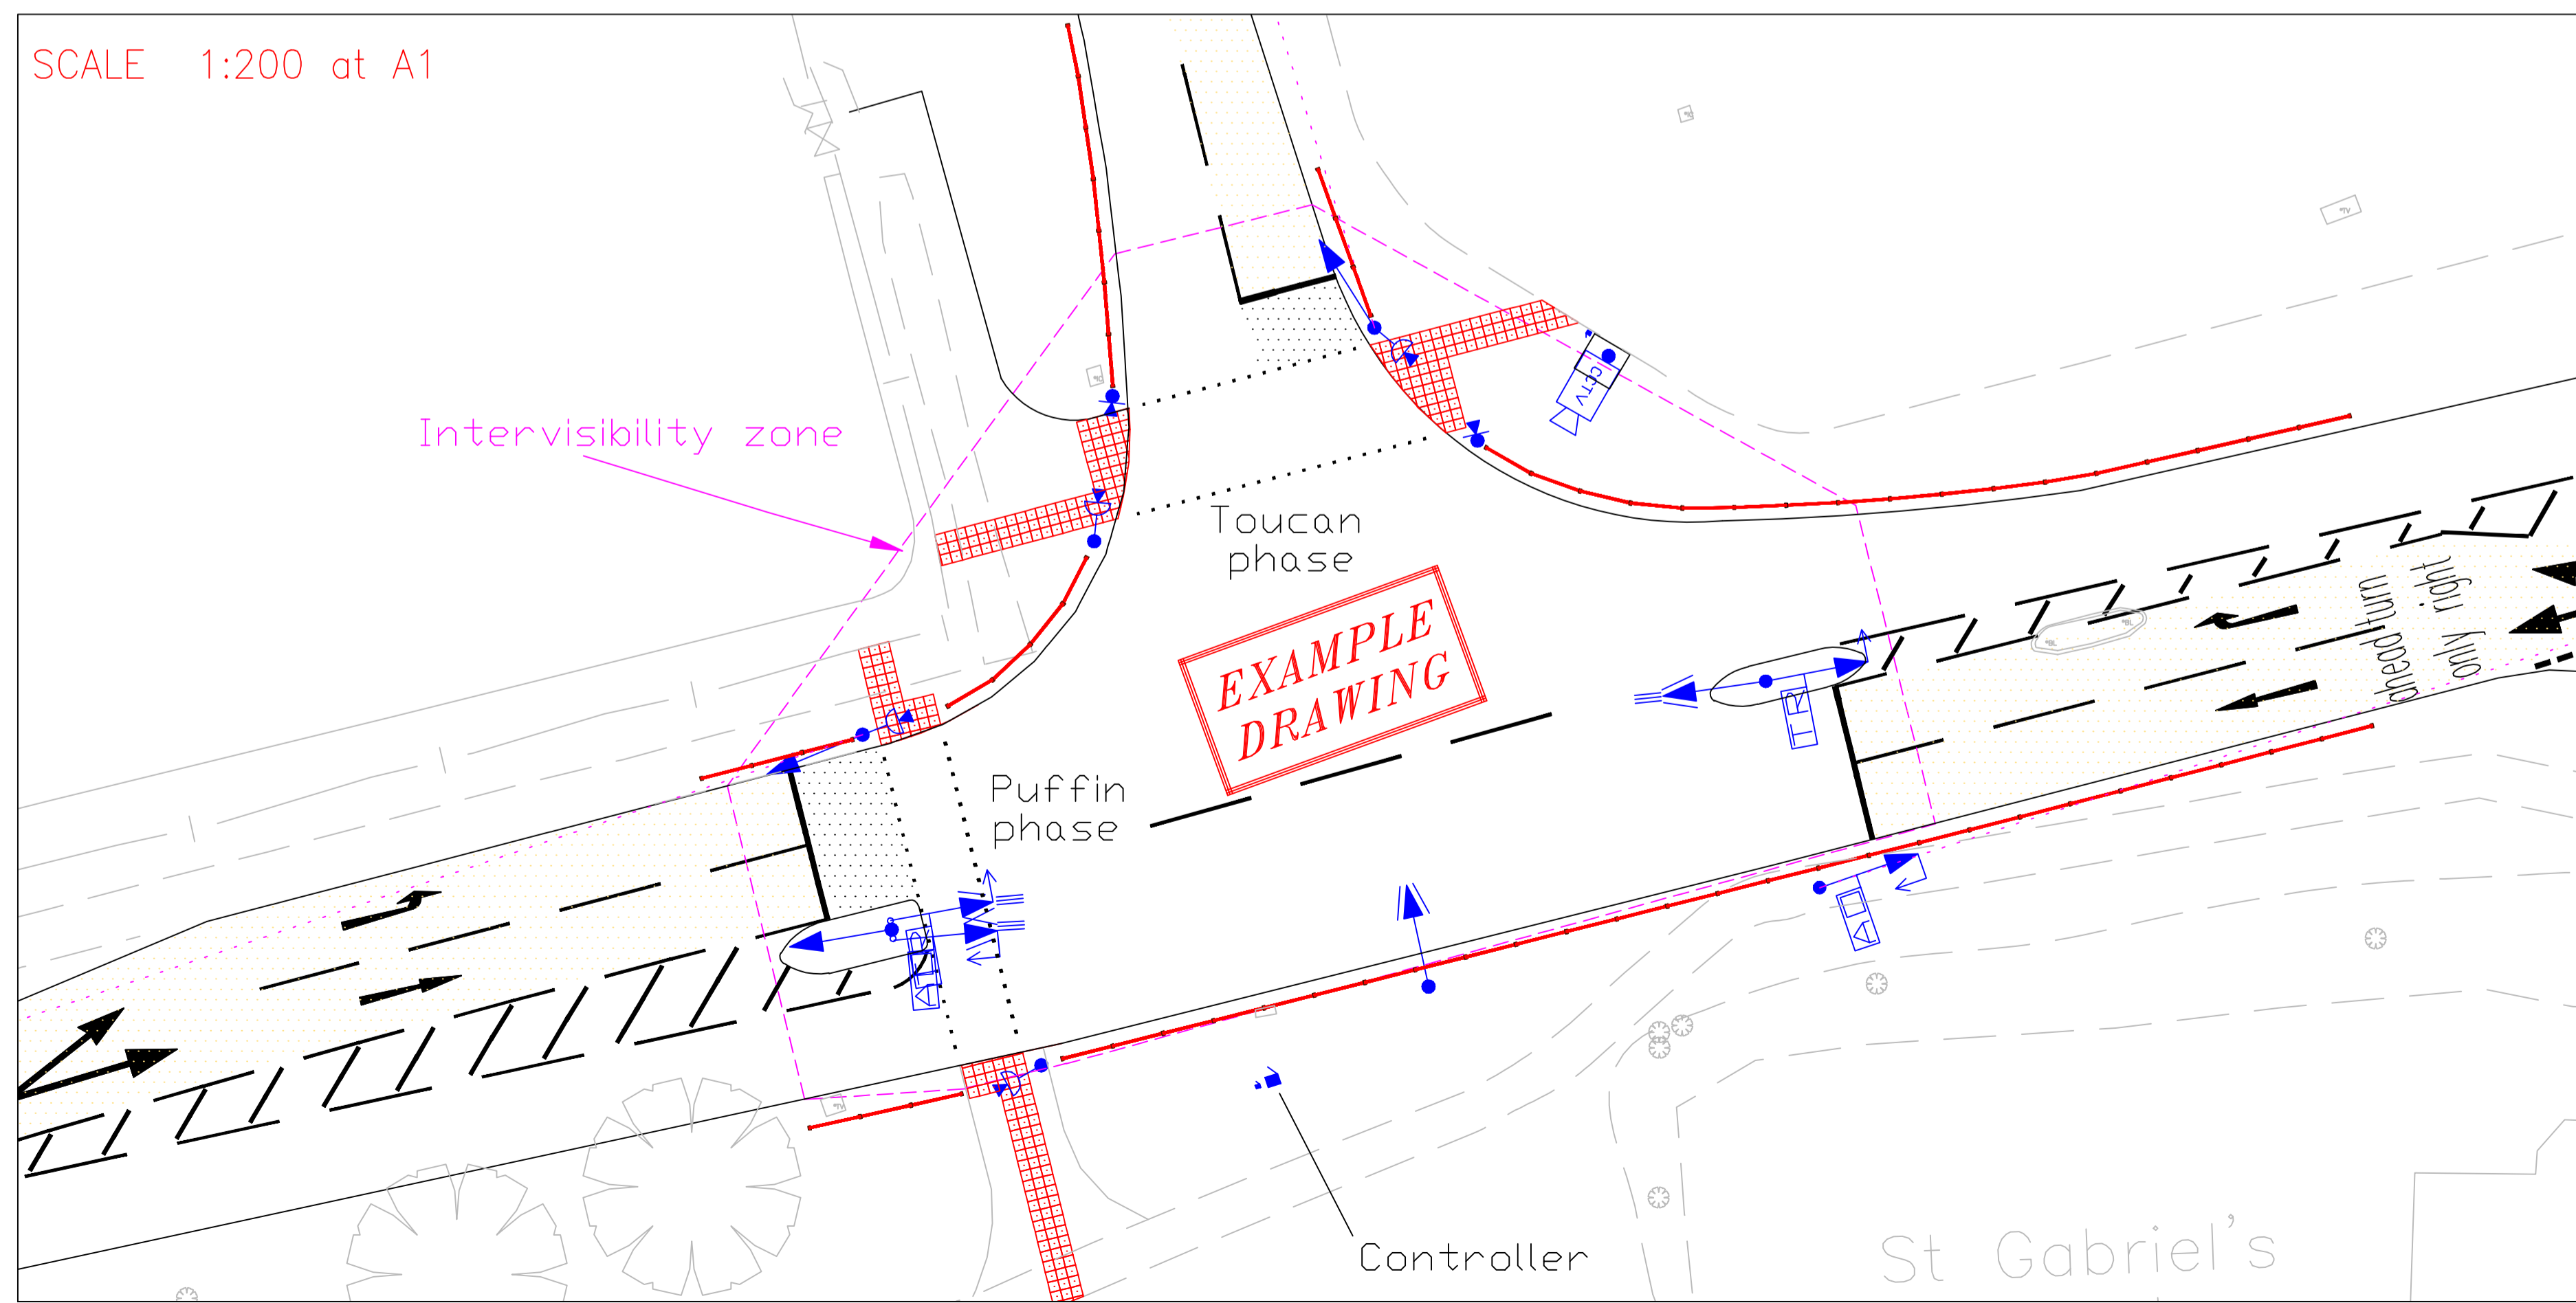

NOTES



STAGING DIAGRAM

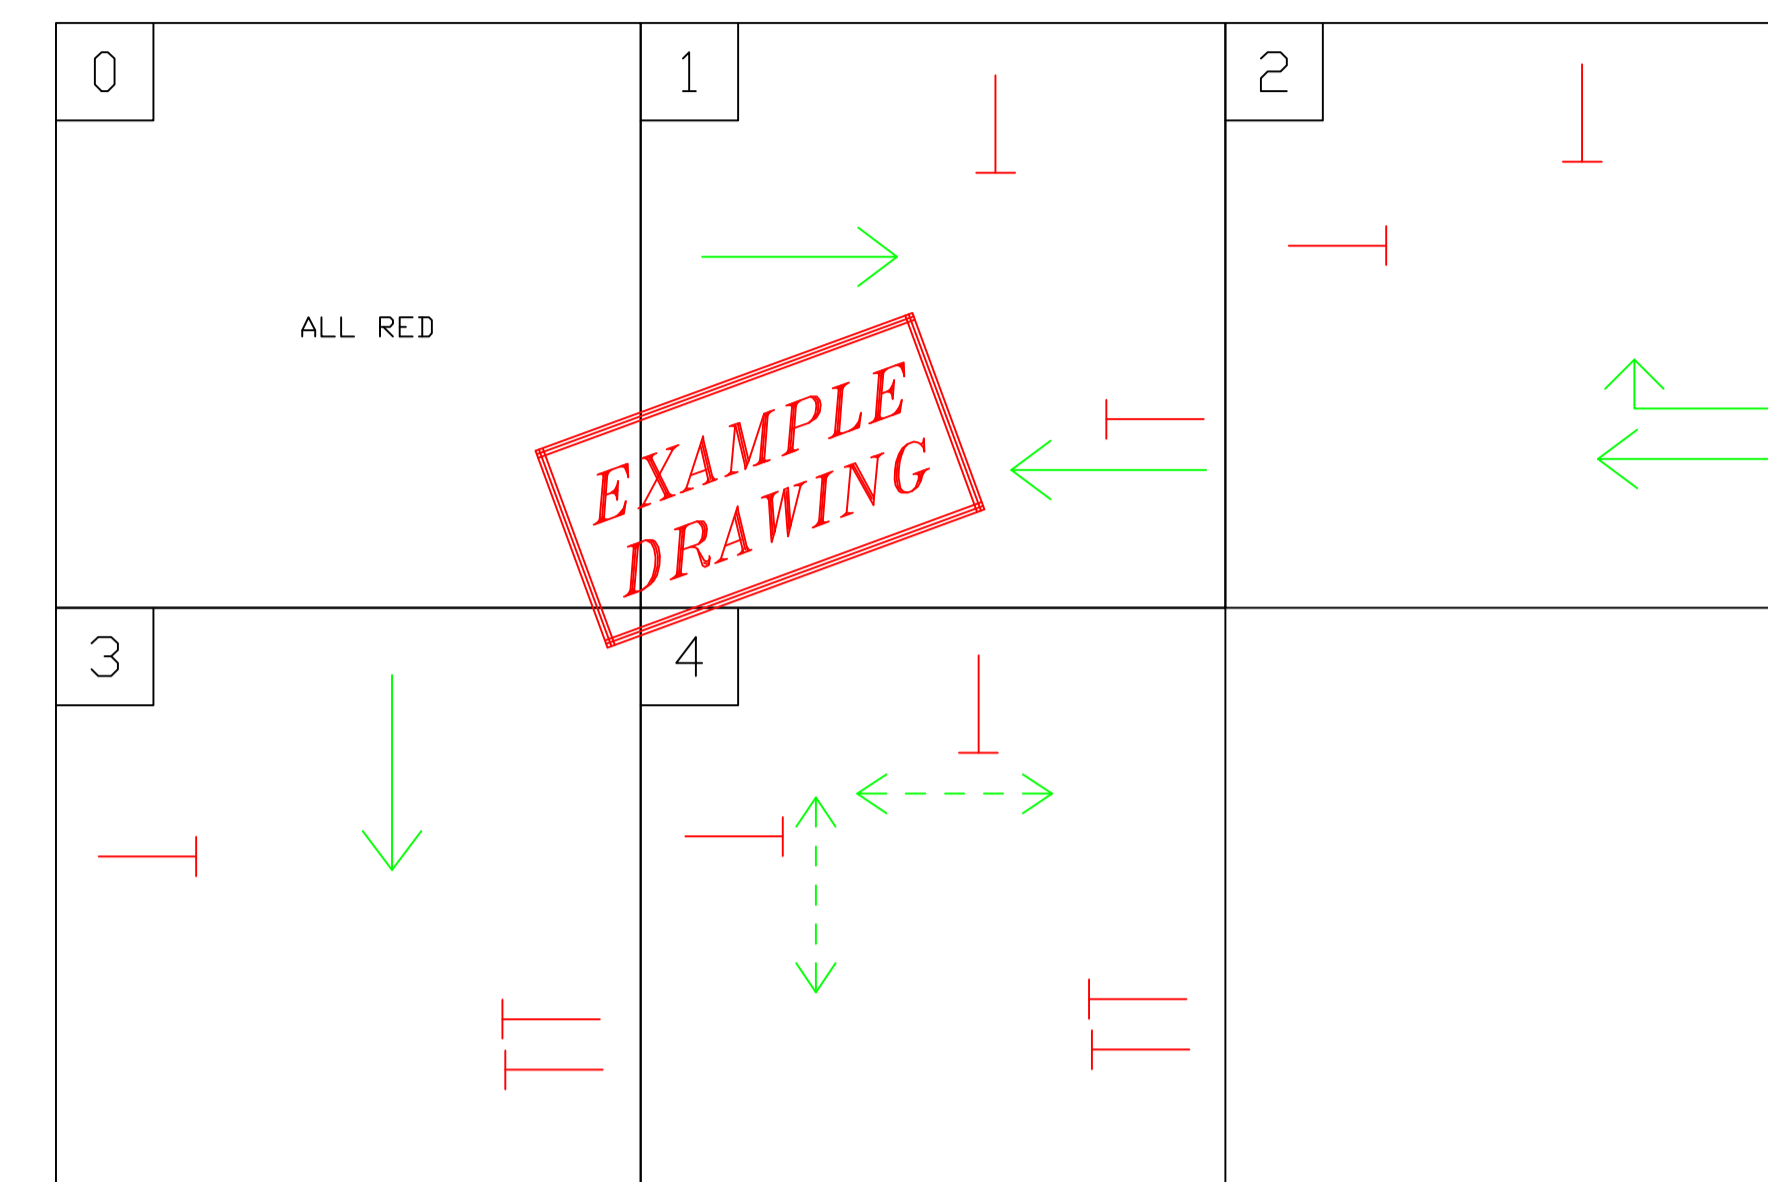

LEGEND

- PRIMARY SIGNAL
- SECONDARY SIGNAL
- PRIMARY SIGNAL WITH RIGHT TURN INDICATIVE ARROW
- PRIMARY SIGNAL WITH LEFT TURN FILTER ARROW
- PRIMARY SIGNAL WITH STRAIGHT AHEAD ARROW IN PLACE OF ROUNDAL
- PRIMARY SIGNAL MOUNTED ON OUTREACH EXTENSION BRACKET
- DOUBLE PRIMARY SIGNAL
- MAST ARM
- PEDESTRIAN PUSH BUTTON (ON SIGNAL POST)
- PRIMARY SIGNAL WITH LOUVRED COWL
- BOX SIGN (NO RIGHT TURN)
- CONTROLLER
- TRAFFIC SIGN MOUNTED ON SINGLE POST
- BOLLARD
- NEAR SIDE PEDESTRIAN INDICATOR AND DEMAND UNIT
- TEXTURED PAVING
- GUARD RAILING
- PEDESTRIAN STUDS
- STOP LINE
- BUFF ANTI SKID SURFACING
- BLACK ANTI SKID SURFACING
- NEW KERB LINE

REV.	AMENDMENTS	DATE	DRAWN	CHKD	APPD
------	------------	------	-------	------	------

Hampshire County Council
ALISON QUANT BSc, MSc, MRTPI, DIRECTOR OF ENVIRONMENT
 THE CASTLE, WINCHESTER.

SCHEME
EXAMPLE OF TRAFFIC SIGNAL DESIGN DRAWING

JOB No.
 DRAWING TITLE
PRELIMINARY DESIGN

SCALE As Shown	DRAWN EJB	CHECKED JAM	SHEET No.
DATE 24/09/04	TRACED/CAD EJB	APPROVED ARG	
DRG No ITS/prelim example			REV

SUFFIX