



SCALE 1:500 at A1

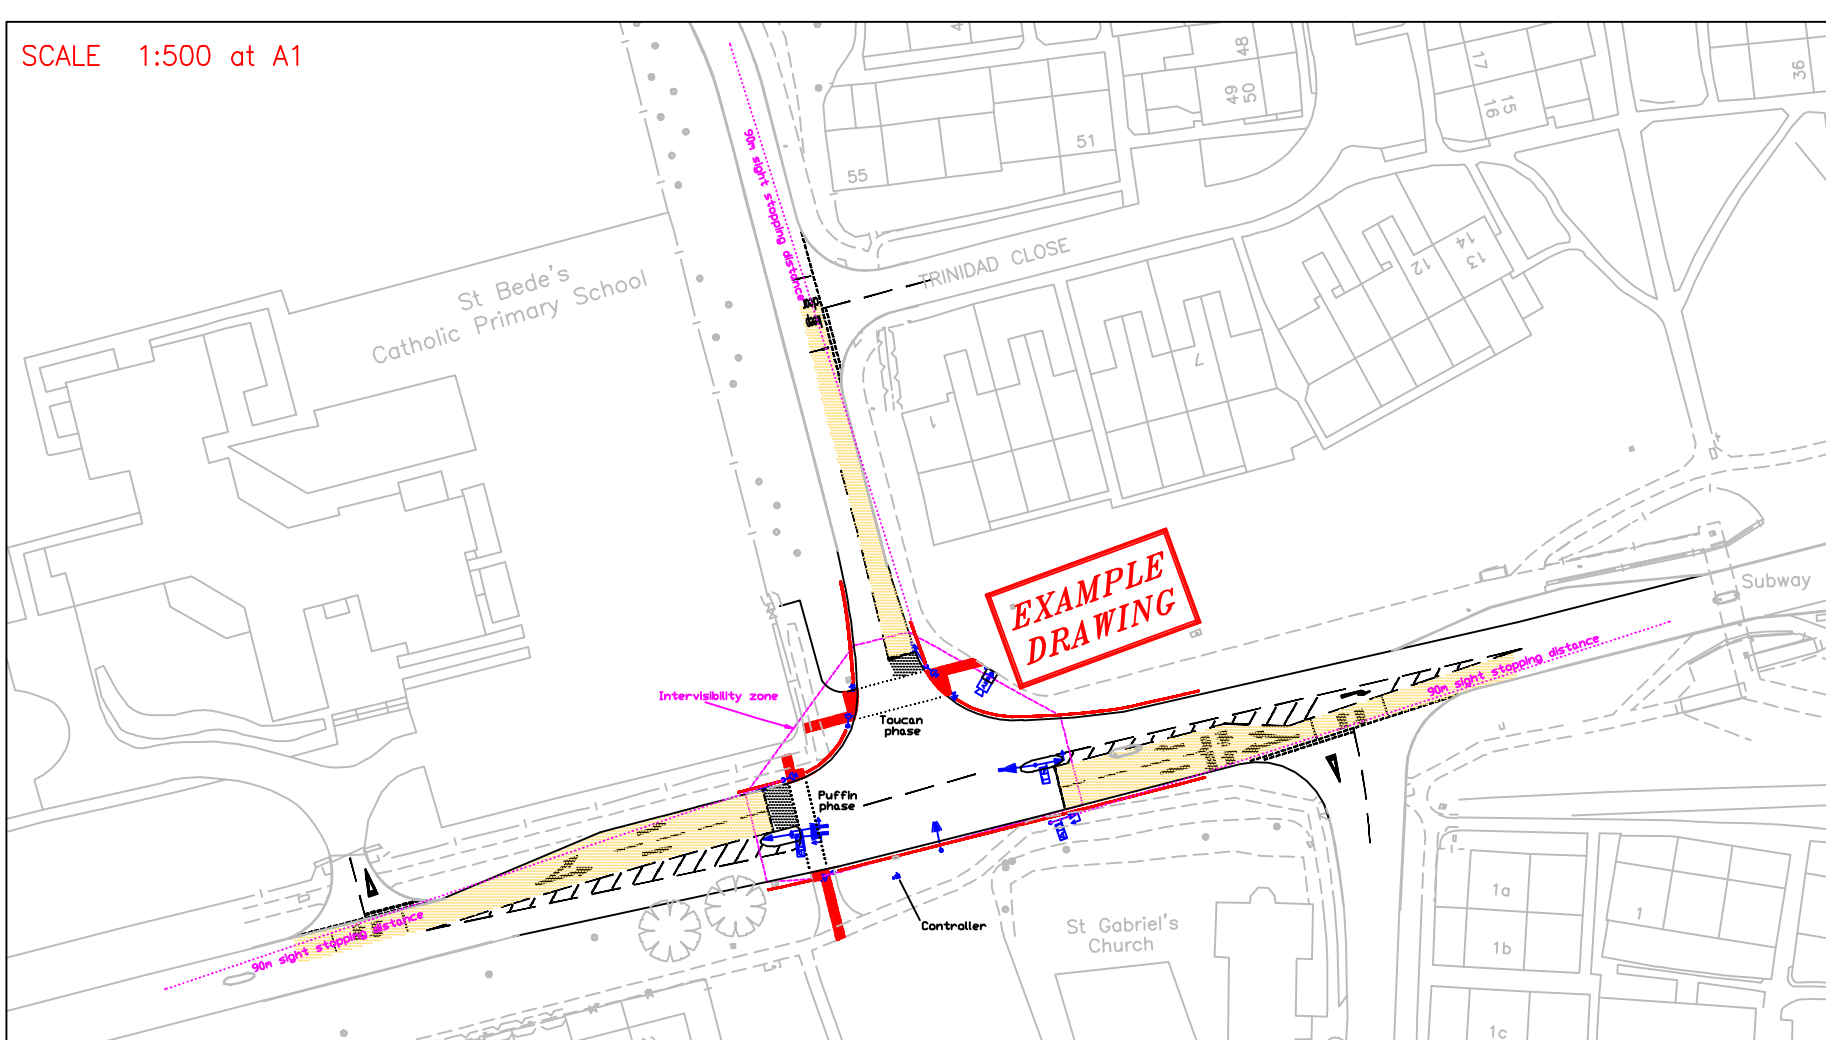

EXAMPLE DRAWING


SCALE 1:200 at A1

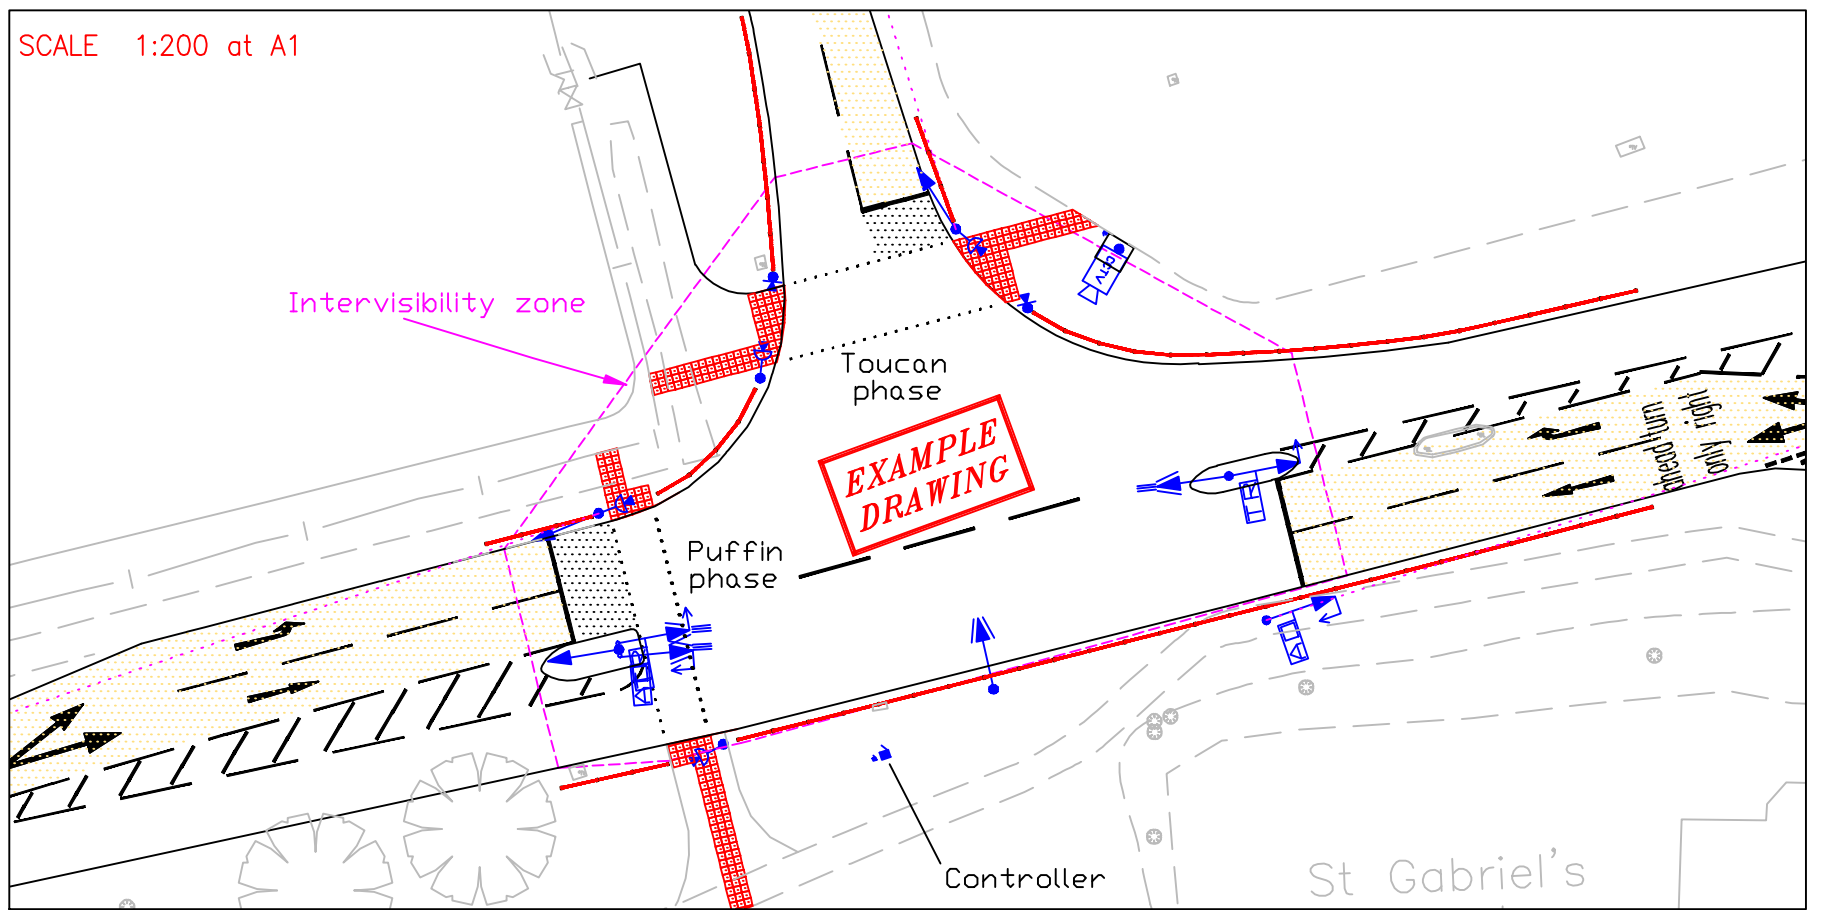

EXAMPLE DRAWING

NOTES

STAGING DIAGRAM

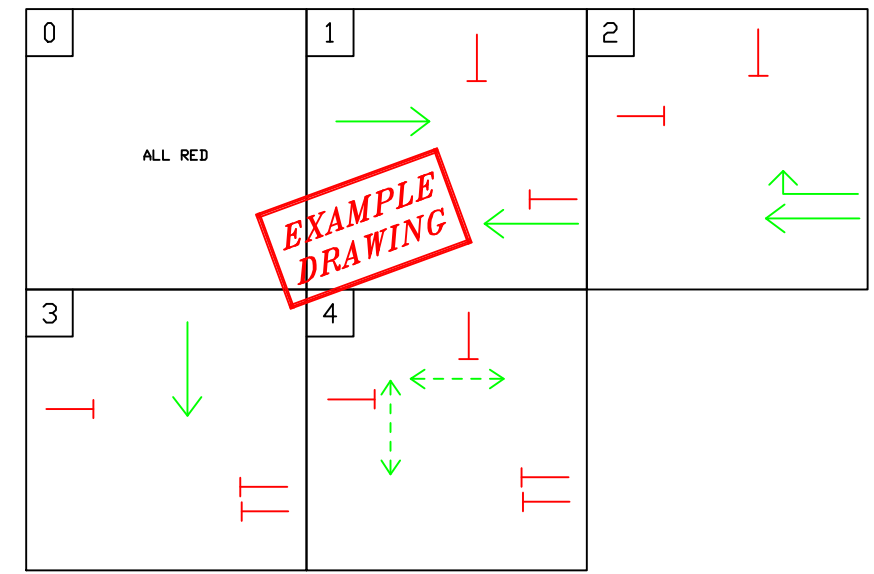

EXAMPLE DRAWING

LEGEND

- PRIMARY SIGNAL
- SECONDARY SIGNAL
- PRIMARY SIGNAL WITH RIGHT TURN INDICATIVE ARROW
- PRIMARY SIGNAL WITH LEFT TURN FILTER ARROW
- PRIMARY SIGNAL WITH STRAIGHT AHEAD ARROW IN PLACE OF ROUNDAL
- PRIMARY SIGNAL MOUNTED ON OUTREACH EXTENSION BRACKET
- DOUBLE PRIMARY SIGNAL
- MAST ARM
- PEDESTRIAN PUSH BUTTON (ON SIGNAL POST)
- PRIMARY SIGNAL WITH LOUVRED COVER
- BOX SIGN ON RIGHT TURN
- CONTROLLER
- TRAFFIC SIGN MOUNTED ON SINGLE POST
- BOLLARD
- NEAR SIDE PEDESTRIAN INDICATOR AND DEMAND UNIT
- TEXTURED PAVING
- GUARD RAILING
- PEDESTRIAN STUDS
- STOP LINE
- BUFF ANTI SKID SURFACING
- BLACK ANTI SKID SURFACING
- NEW KERB LINE

REV.	AMENDMENTS	DATE	DRAWN	CHKD	APPD
 Hampshire County Council <small>ALISON QUANT BSC, MSc, MRTPI, DIRECTOR OF ENVIRONMENT THE CASTLE, WINCHESTER.</small>					
SCHEME EXAMPLE OF TRAFFIC SIGNAL DESIGN DRAWING					
JOB No.					
DRAWING TITLE					
PRELIMINARY DESIGN					
SCALE	DRAWN	CHECKED	SHEET No.		
As Shown	EJB	JAM			
DATE	TRACED/CAD	APPROVED			
24/09/04	EJB	ARG			
DRG No ITS/prelim example					SUFFIX
					REV