
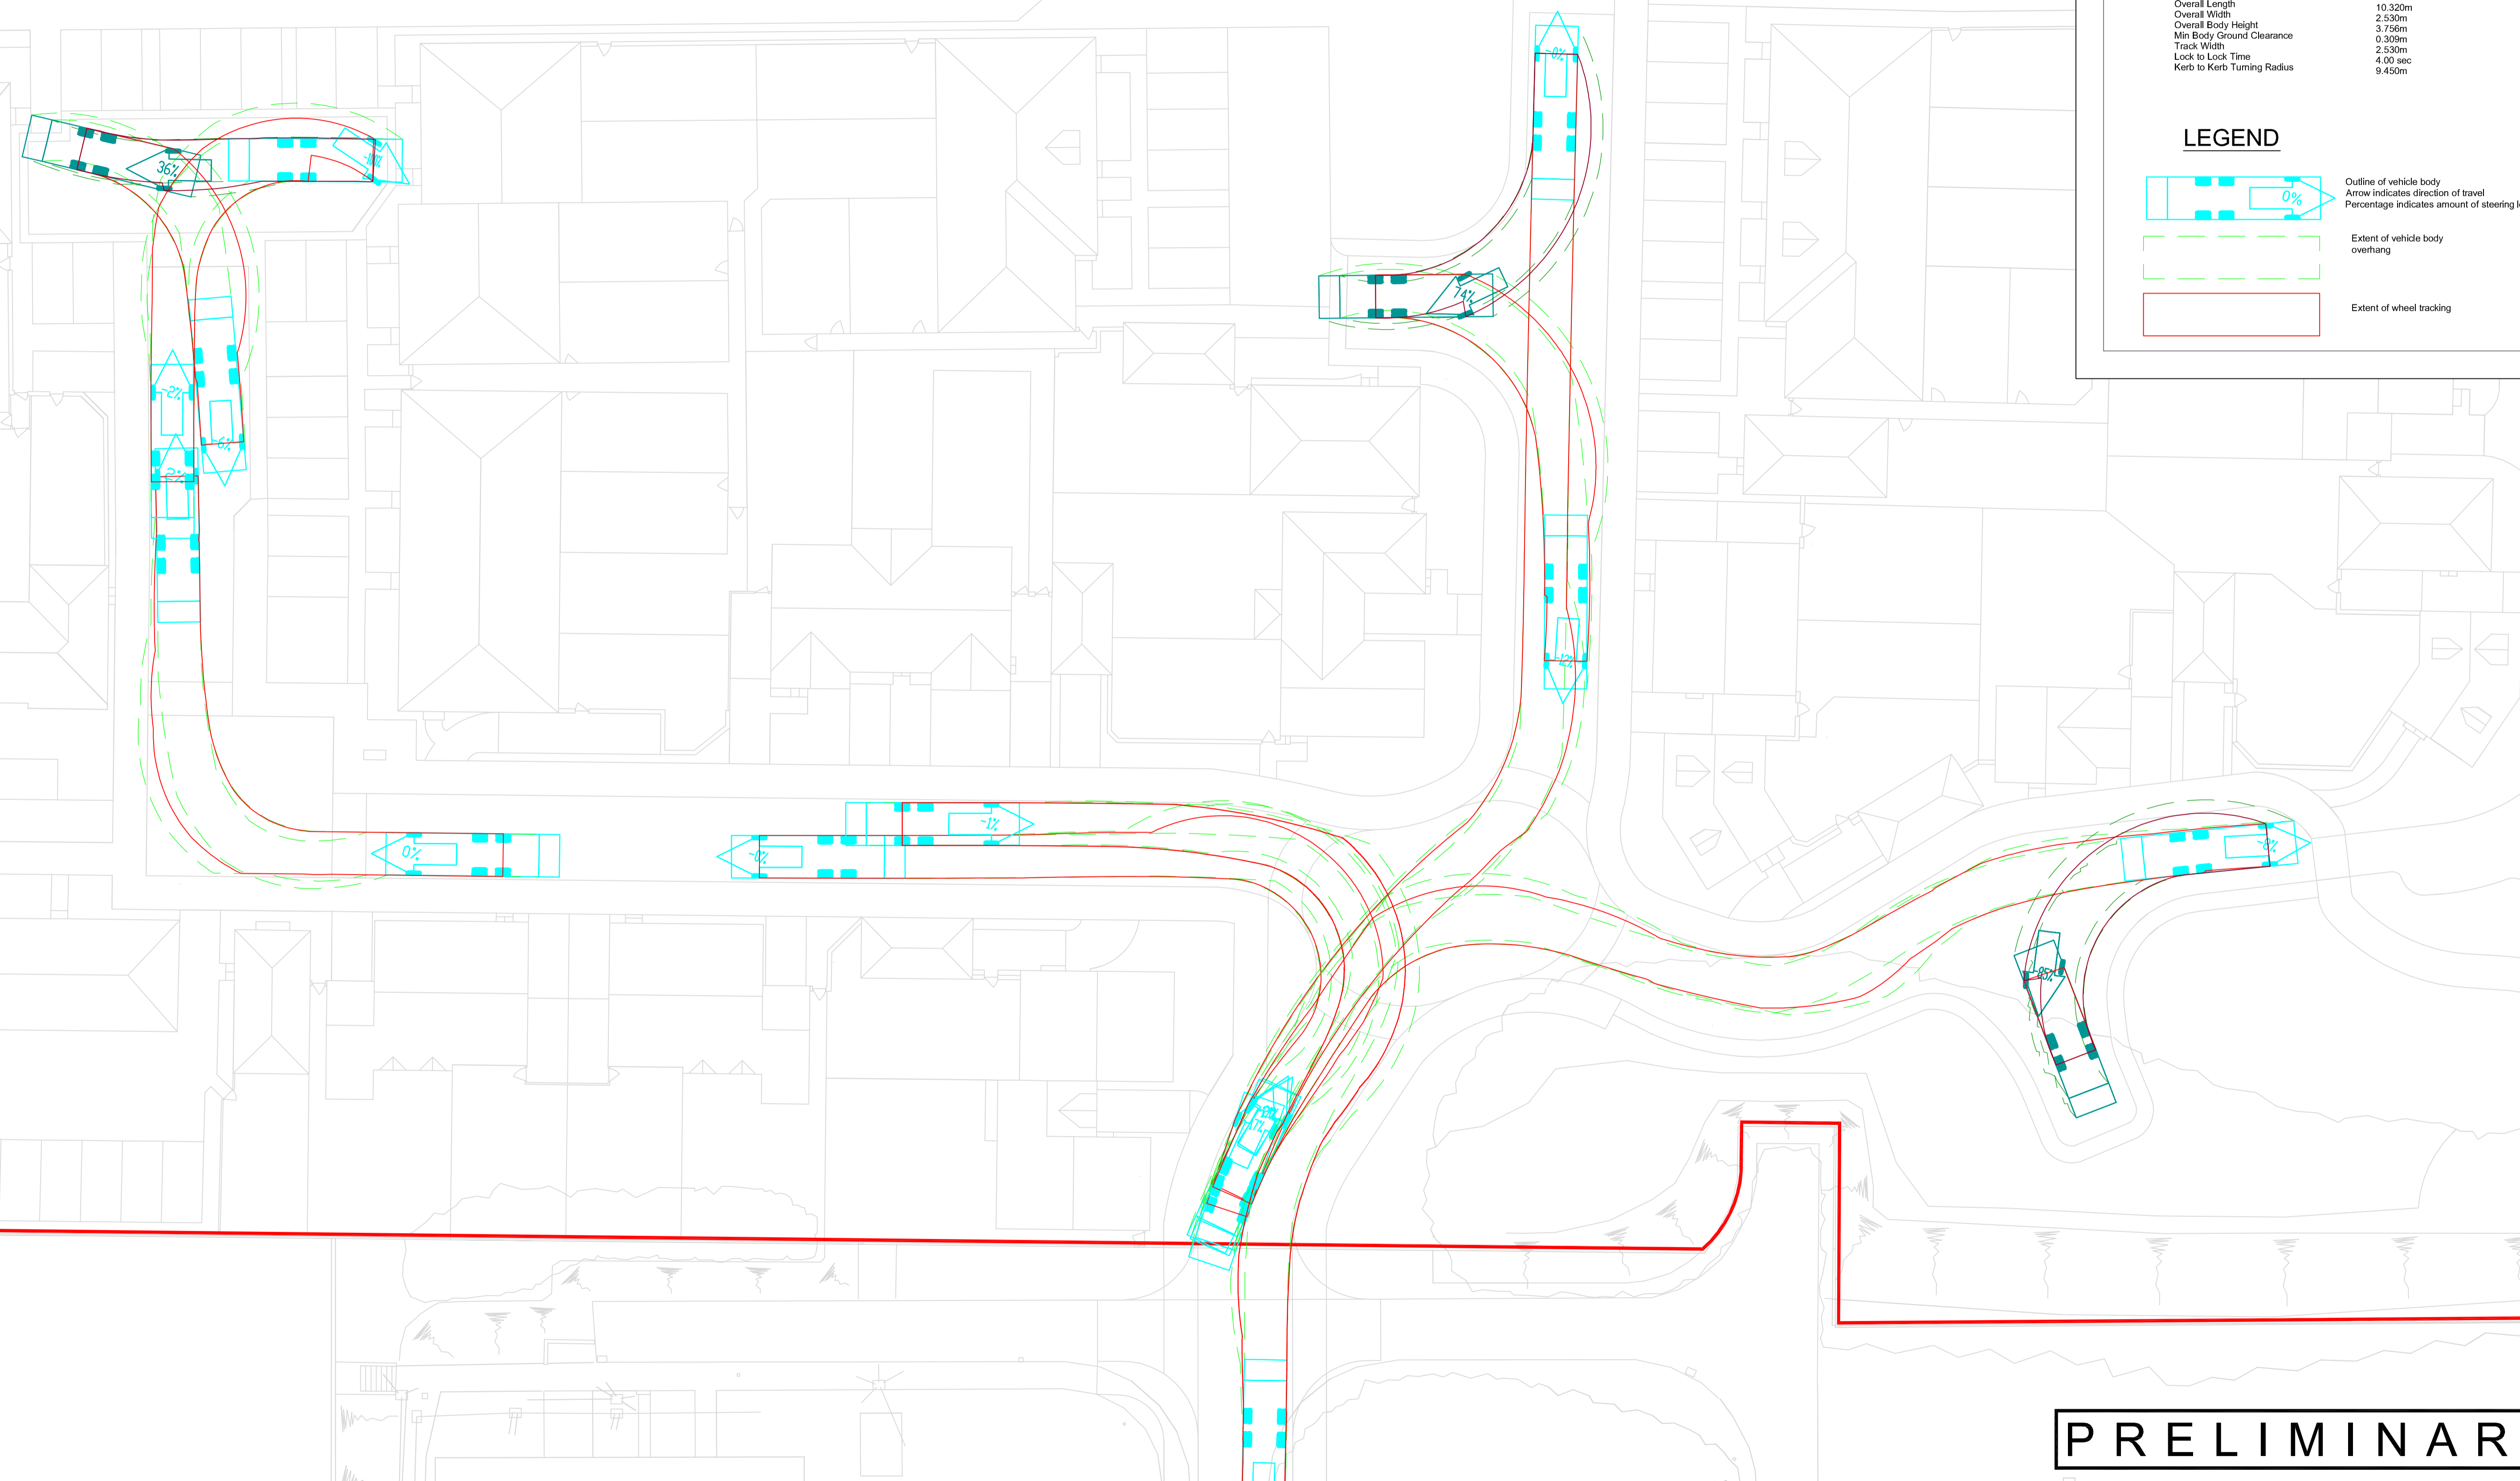


Phoenix 2 Duo Kitchen & Food Waste Recycler (P2-12W with Elite 6x4 chassis)

Overall Length	10.320m
Overall Width	2.530m
Overall Body Height	3.756m
Min Body Ground Clearance	0.309m
Track Width	2.530m
Lock to Lock Time	4.00 sec
Kerb to Kerb Turning Radius	9.450m

LEGEND

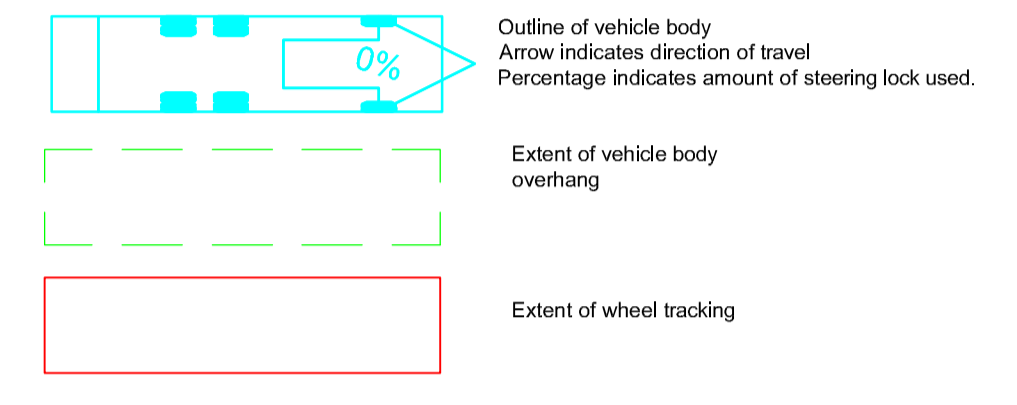

PRELIMINARY

REV.	AMENDMENT	DATE	DRAWN	CHKD	APPD

CLIENT
HAMPSHIRE COUNTY COUNCIL
 PROPERTY BUSINESS AND REGULATORY SERVICES
 ASSETS AND DEVELOPMENT

CONSULTANT

Hampshire County Council

Engineering CONSULTANCY
 Certificate No. FS 21845
 STUART JARVIS BSc DipTP FCiHT MRTPI, DIRECTOR OF ENVIRONMENT, THE CASTLE, WINCHESTER.

DRAWN	RD	SCHEME FORMER SHEPHERDS SPRING INFANT SCHOOL DISPOSAL SITE	DRAWING TITLE PROPOSED LAYOUT SWEEP PATH ANALYSIS REFUSE VEHICLE
CAD	RD		
CHECKED	SF	JOB No. R.J 502727.01	HCC CADplot: 30.Nov.2011 at 12:22pm
APPROVED	DD	SCALE @ A1 NTS	DRG No. 502727/006
		DATE FEB 2011	SHEET No. 1 OF 1

REV	SUFFIX

hcc: \\c:\k:\Eng\Roads\Schemes\RJ502727 - Shepherds Spring\AutoCAD\General\502727-006 TRACK Ref.dwg