







LEGEND	
	EXISTING FOOTWAY TO BE RESURFACED
	KEEP CLEAR WARNING 100mm THICK YELLOW LINE
	SITE EXTENT



SAND & SHINGLE






























SITE ENTRANCE



LEGEND

-  EXISTING GRASS/LAND/GRAVEL AREA
-  GENERAL PURPOSE HATCHED AREA TYPICALLY FORMED AS 100mm THICK WHITE LINES, 500mm GAP FINAL SETTING OUT TO BE AGREED ON SITE
-  THIRD PARTY (CIVILS) LTD CONTRACTOR CONSTRUCTION AREA ACCESS TO BE MAINTAINED, KEEP CLEAR HATCHING 100mm THICK YELLOW LINES
-  SITE EXTENT
-  REFRESHER AND EXTEND WHERE APPlicable EXISTING LINES 500mm THICK 1m LINE 1m GAP
-  REFRESHER AND EXTEND WHERE APPlicable EXISTING 500mm THICK VIRTUAL FOOTWAY LINES
-  REFRESHER AND EXTEND WHERE APPlicable EXISTING LINES 100mm THICK 1m LINE 1m GAP
-  200mm THICK WHITE LINING FOR VIRTUAL FOOTWAY
-  RED & WHITE SAFETY KERB (L100xW400xH30) SUCH AS TRAFFIC SAFETY CO'S MAINTENANCE KERB (L100xW400xH30) SUPPLY FROM WWW.WELFARETRAF.CO.UK OR SILLING
-  NEW TIMBER POSTS TO MATCH EXISTING ON SITE
-  EXISTING TIMBER POSTS TO BE SHARPED AND TYPED AS STEEL, PRESTRIP/FAN FENCING (BOLT DOWN) TO HCC/MUWISS
-  NEW SINGLE SWING ACCESS GATE
-  REFRESHER EXISTING ARROWS UNLESS NOTED TO REMOVE
-  NEW ARROWS 4000 LCM AS PER T3RSD 1038
-  1800 HIGH AS PER T3RSD 1024
-  1600 HIGH AS PER T3RSD 1046

IMPORTANT NOTE:

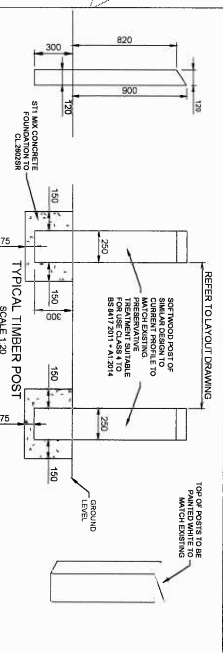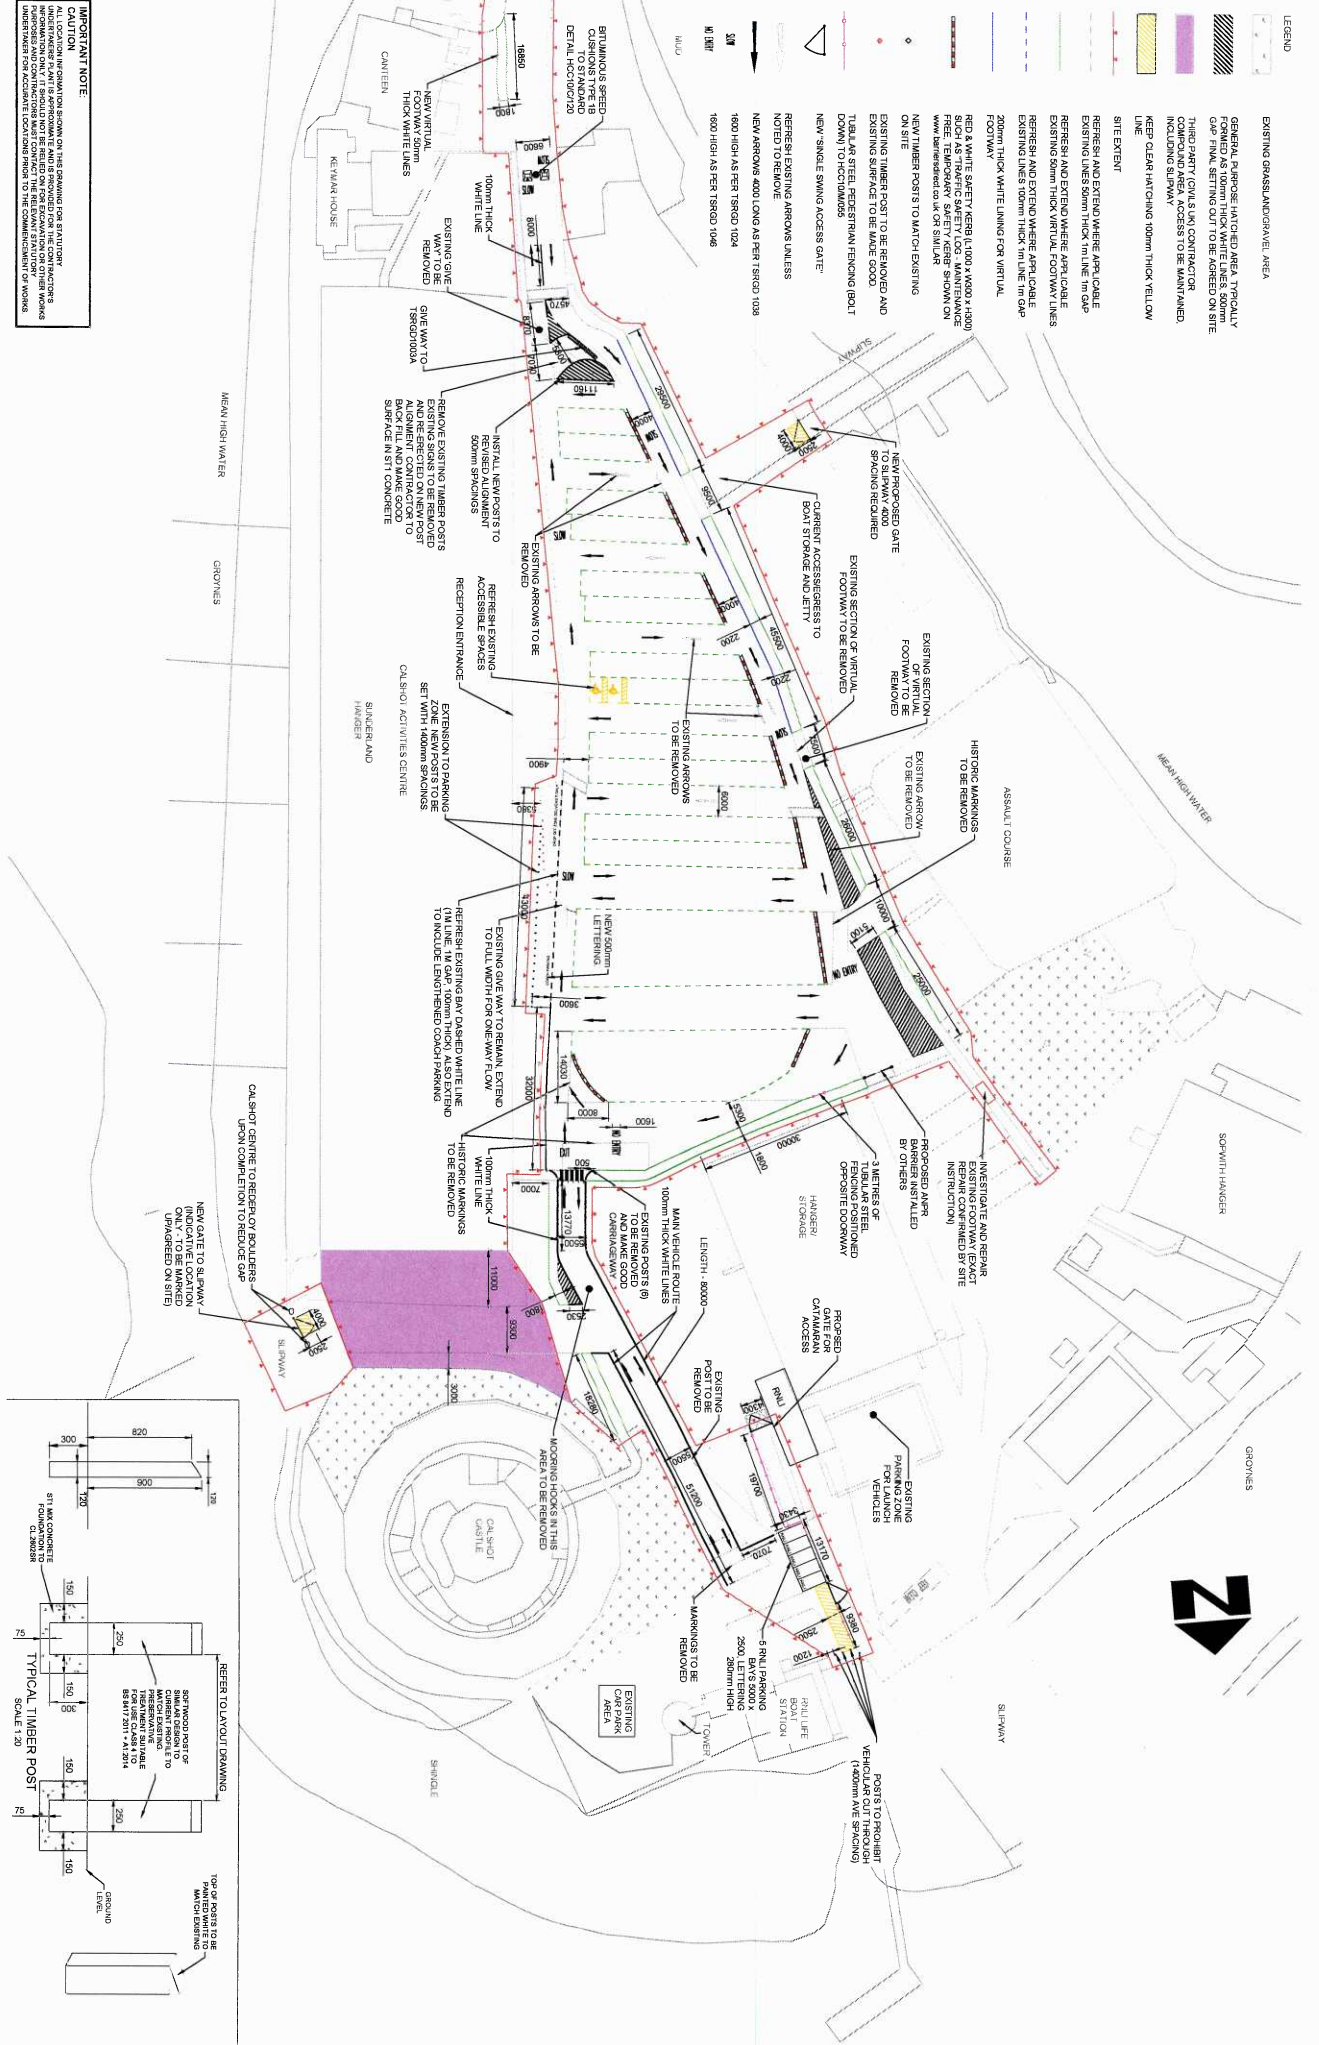

HAMPSHIRE COUNTY COUNCIL
CALSHOT ACTIVITIES CENTRE

SITE CLEARANCE AND
GENERAL ARRANGEMENT