


**Kings' School**  
**New 4 Classroom Block**  
**Proposed Floor Plans**

- Key
- New Building
  - Existing School Buildings

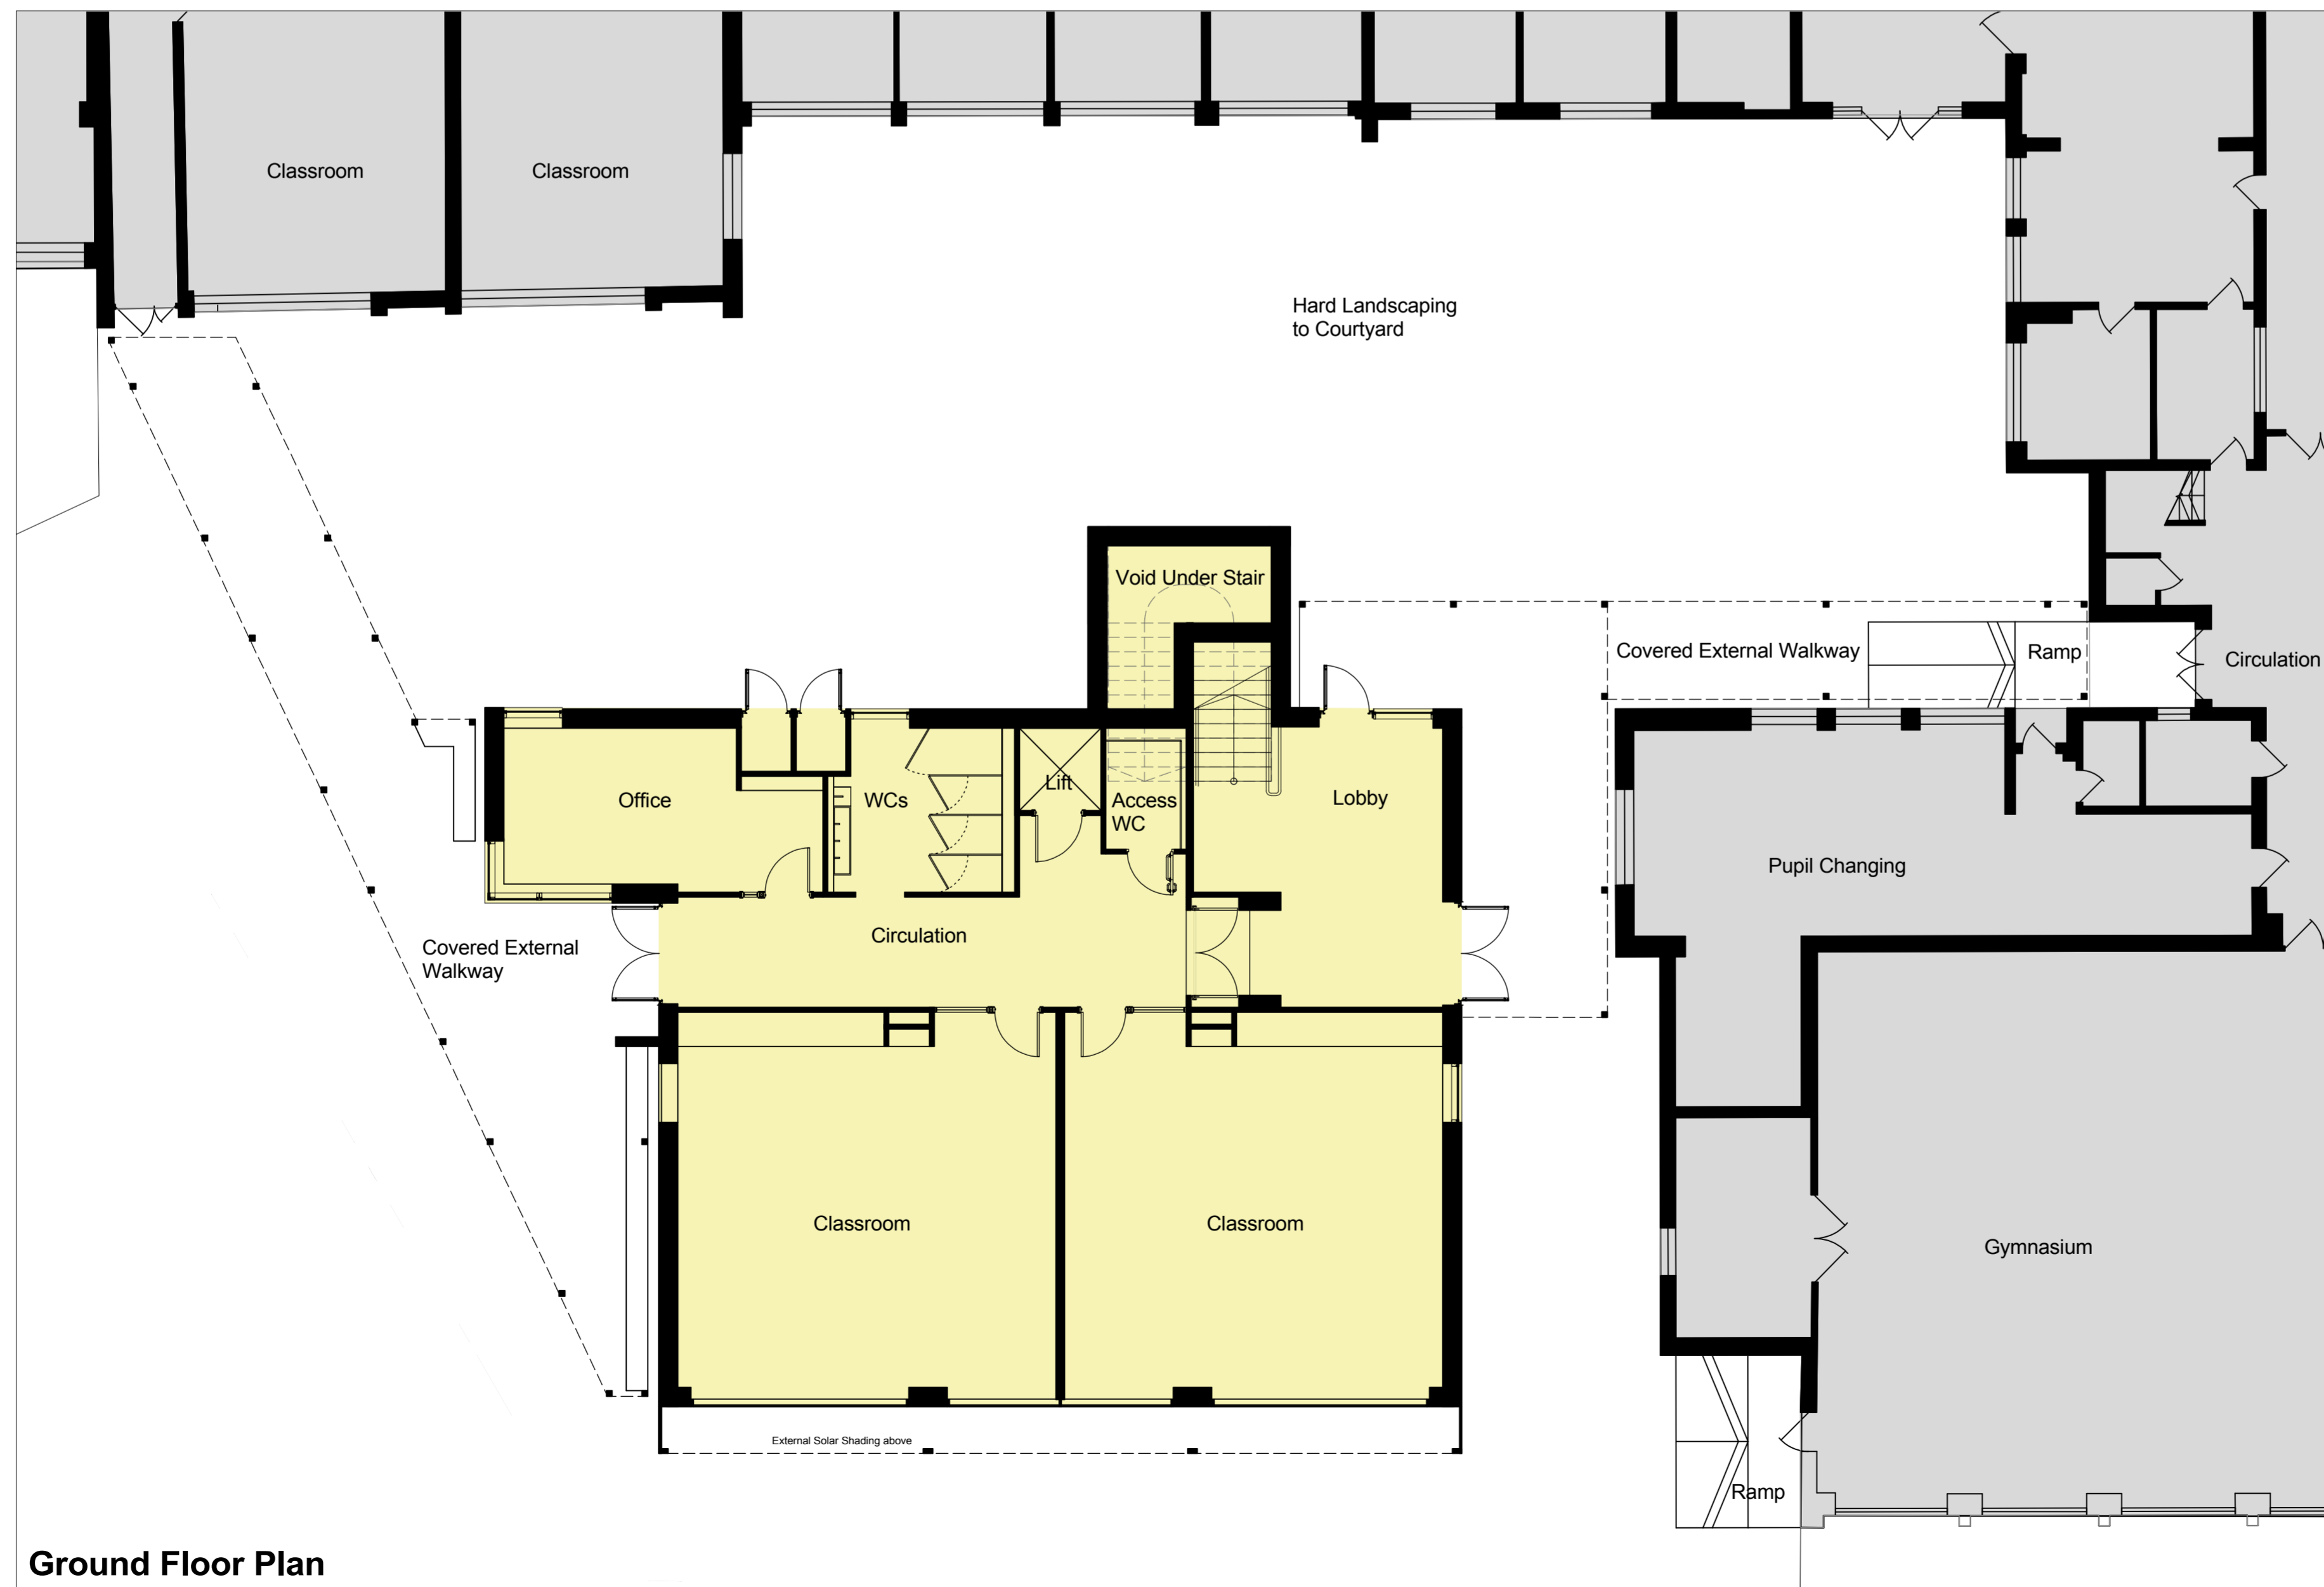

**PRELIMINARY**

1:100 @ A1  
 February 2017

