




**Former Pennington  
Infants School**

**SEMH conversion project**

**Proposed Floor Plan**

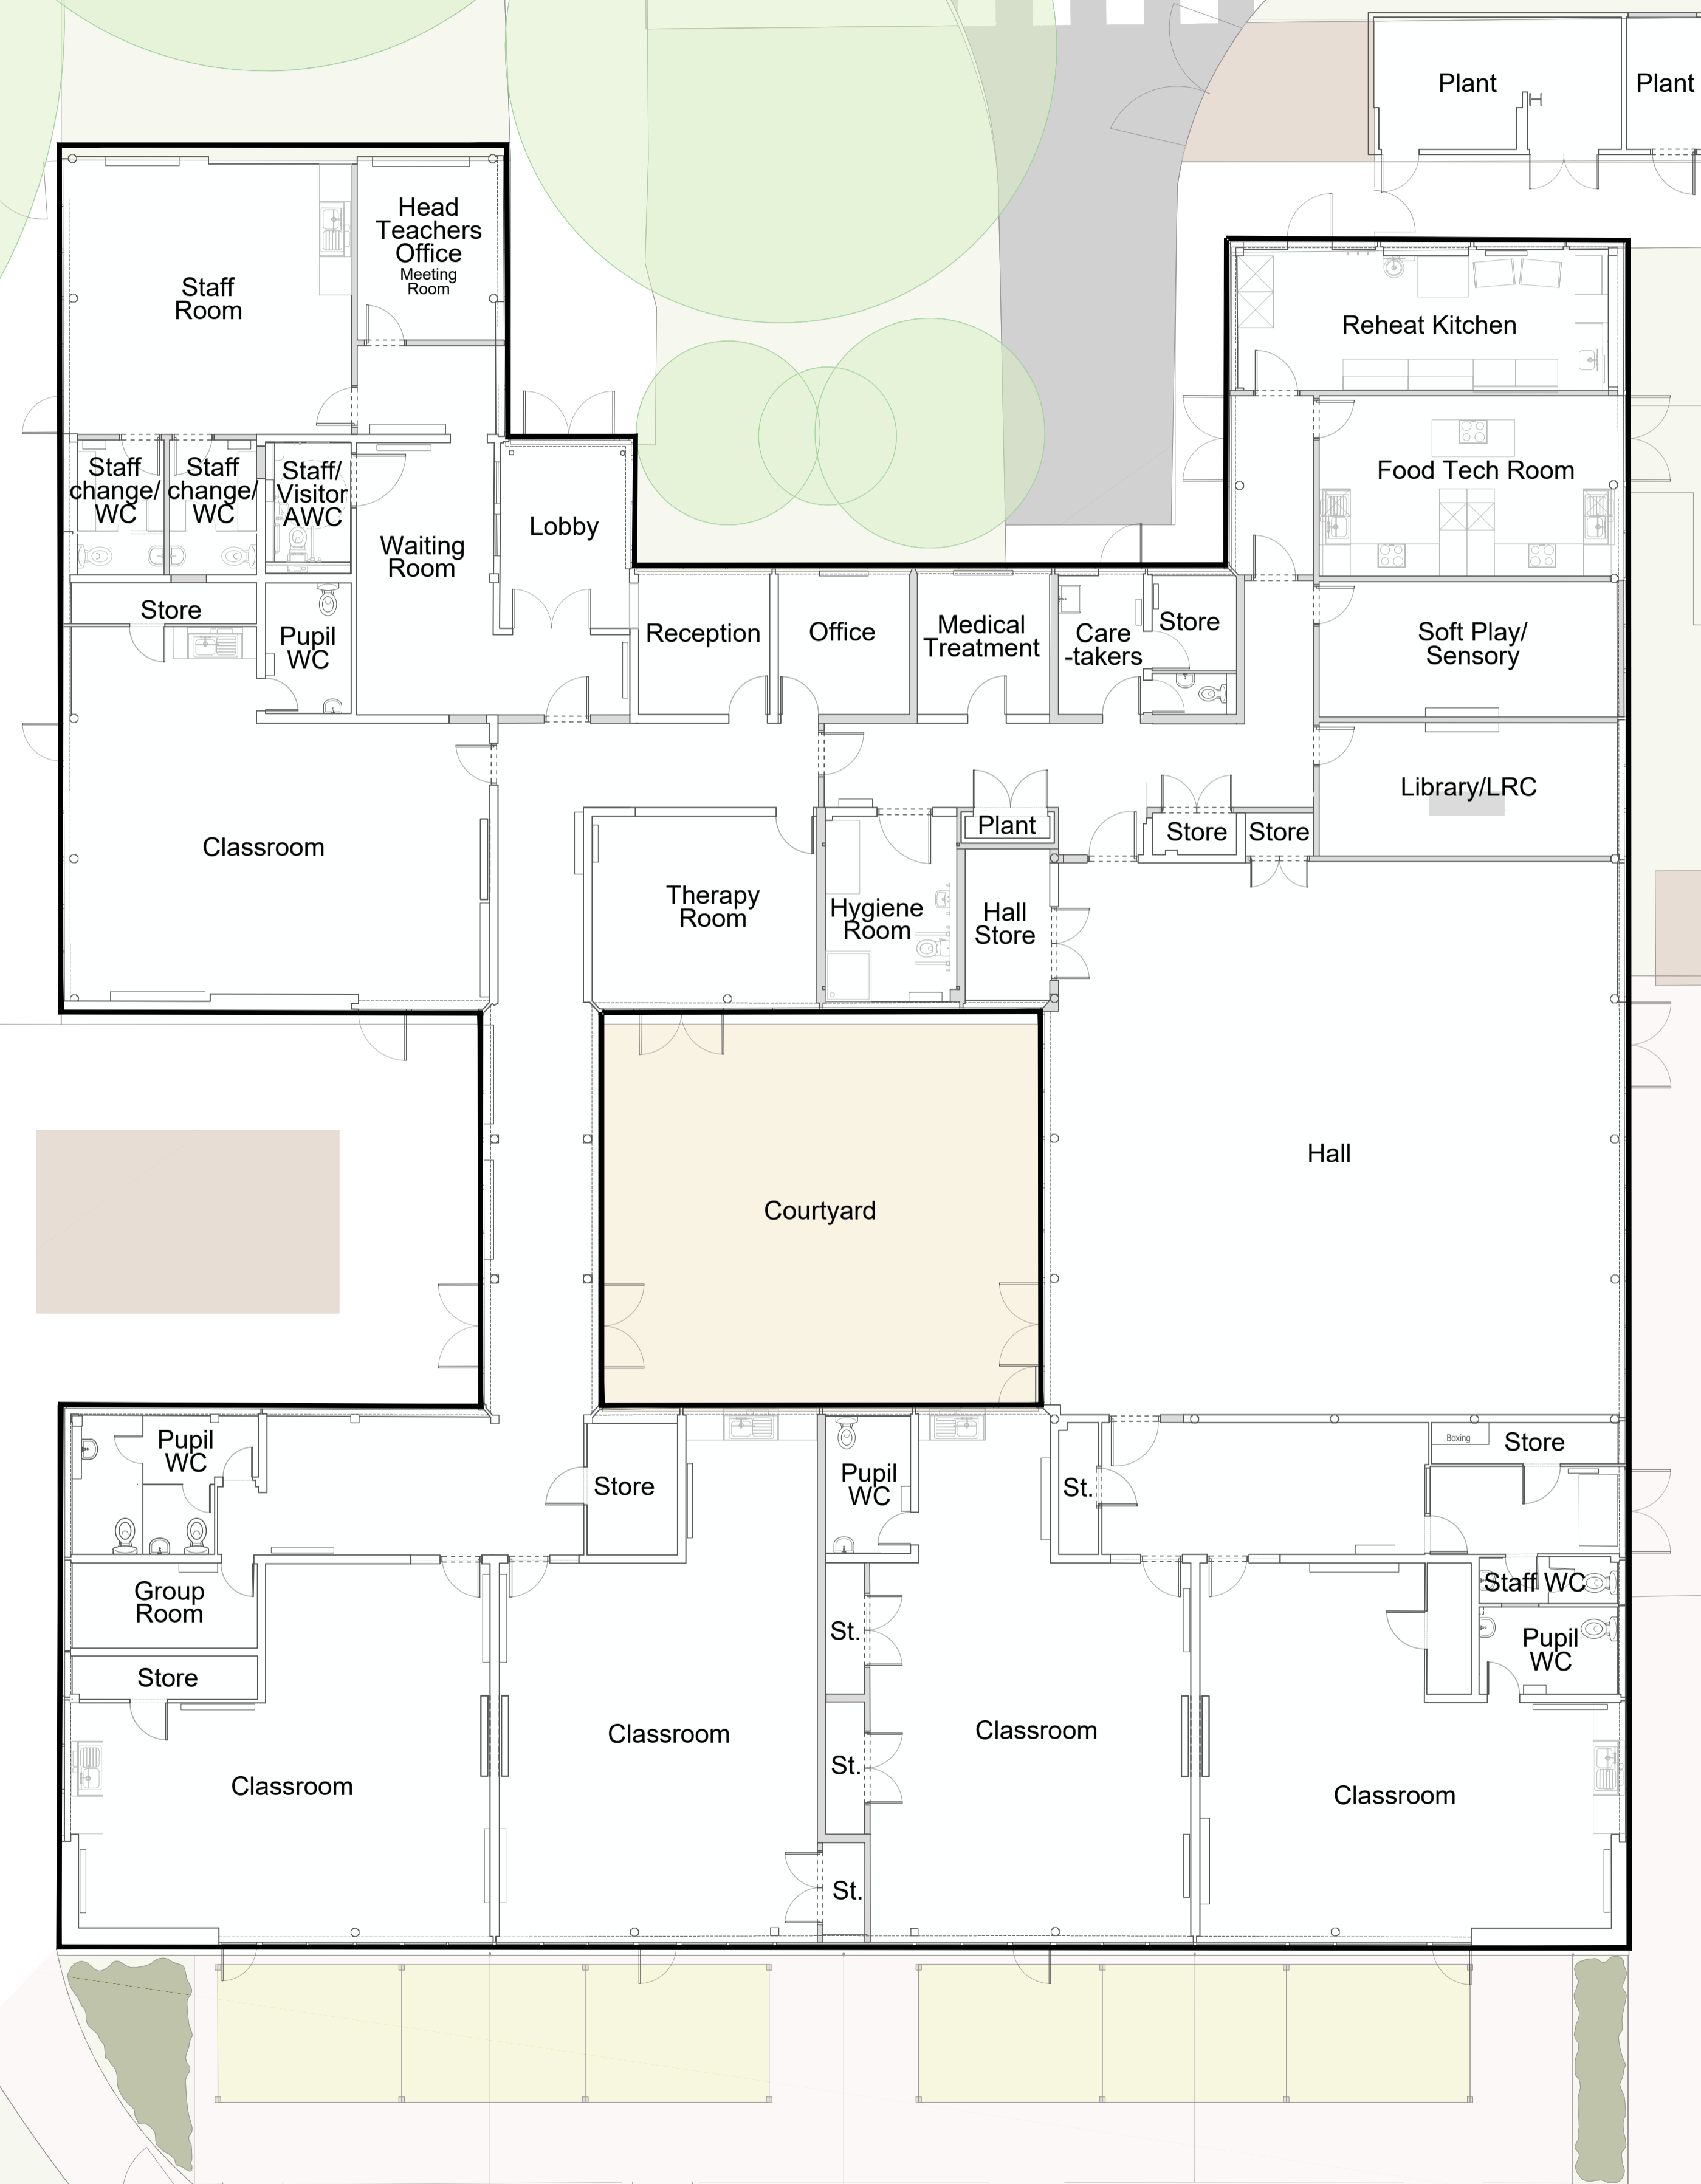

North

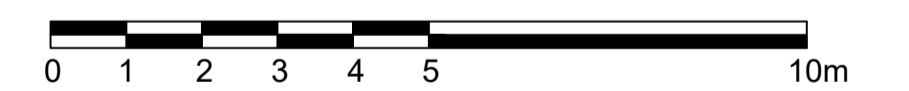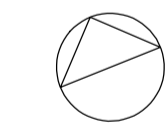

1:100 @ A1

**Planning Consultation**

**DRAFT**

P14843-HCC-ZZ-00-DR-A-2211 P1.00



**Hampshire  
County Council**

Property Services