





Property Services

Berewood South Primary School 1.5FE & RP

Ground Floor GA Plan 1.5FE + RP 2 Storey

GF GIA: 1,146m²
FF GIA: 761m²
Total GIA: 1907m²

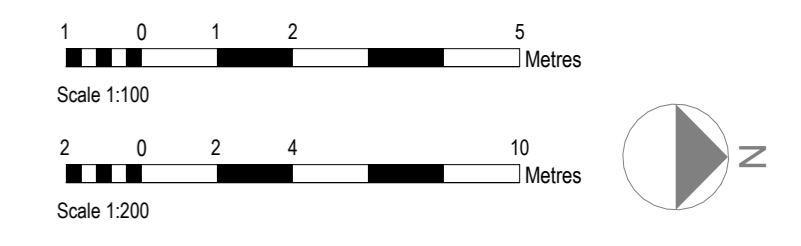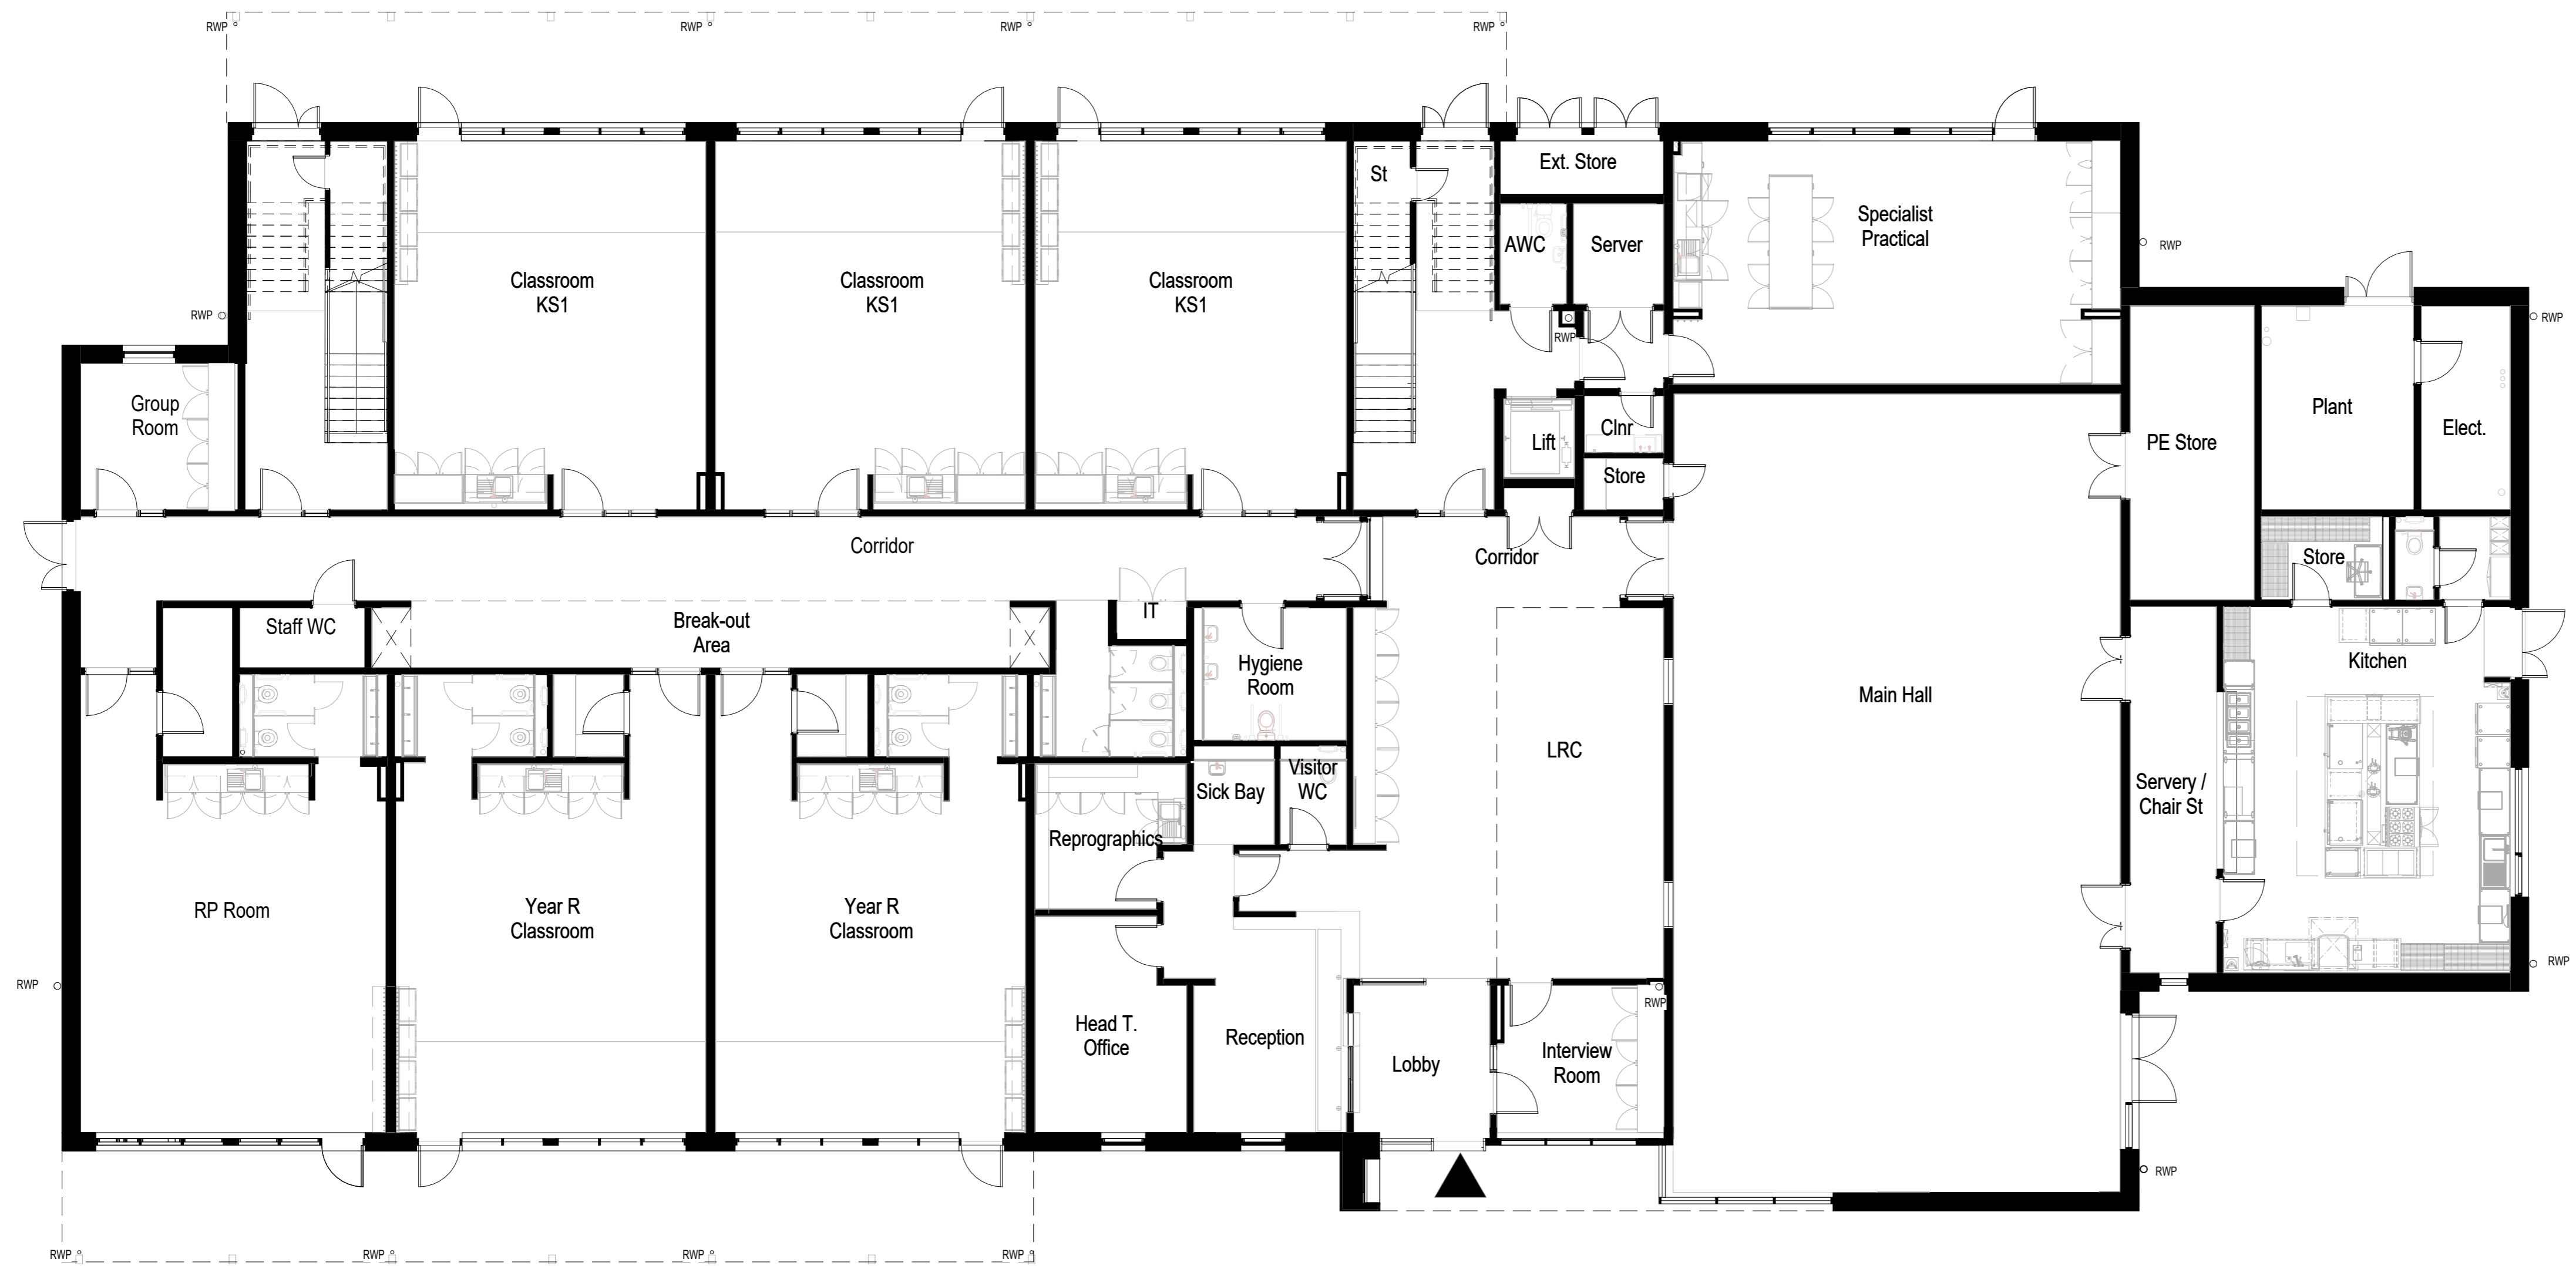

© Crown Copyright and database rights 2020. All rights reserved.
HCC 100019180.

PLANNING

1 : 100 @ A1

P12045-HCC-00-GF-DR-A-204

