




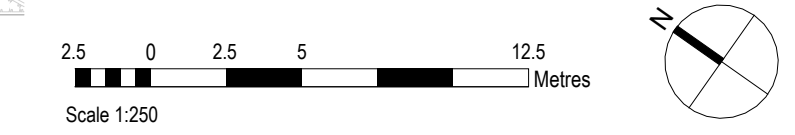
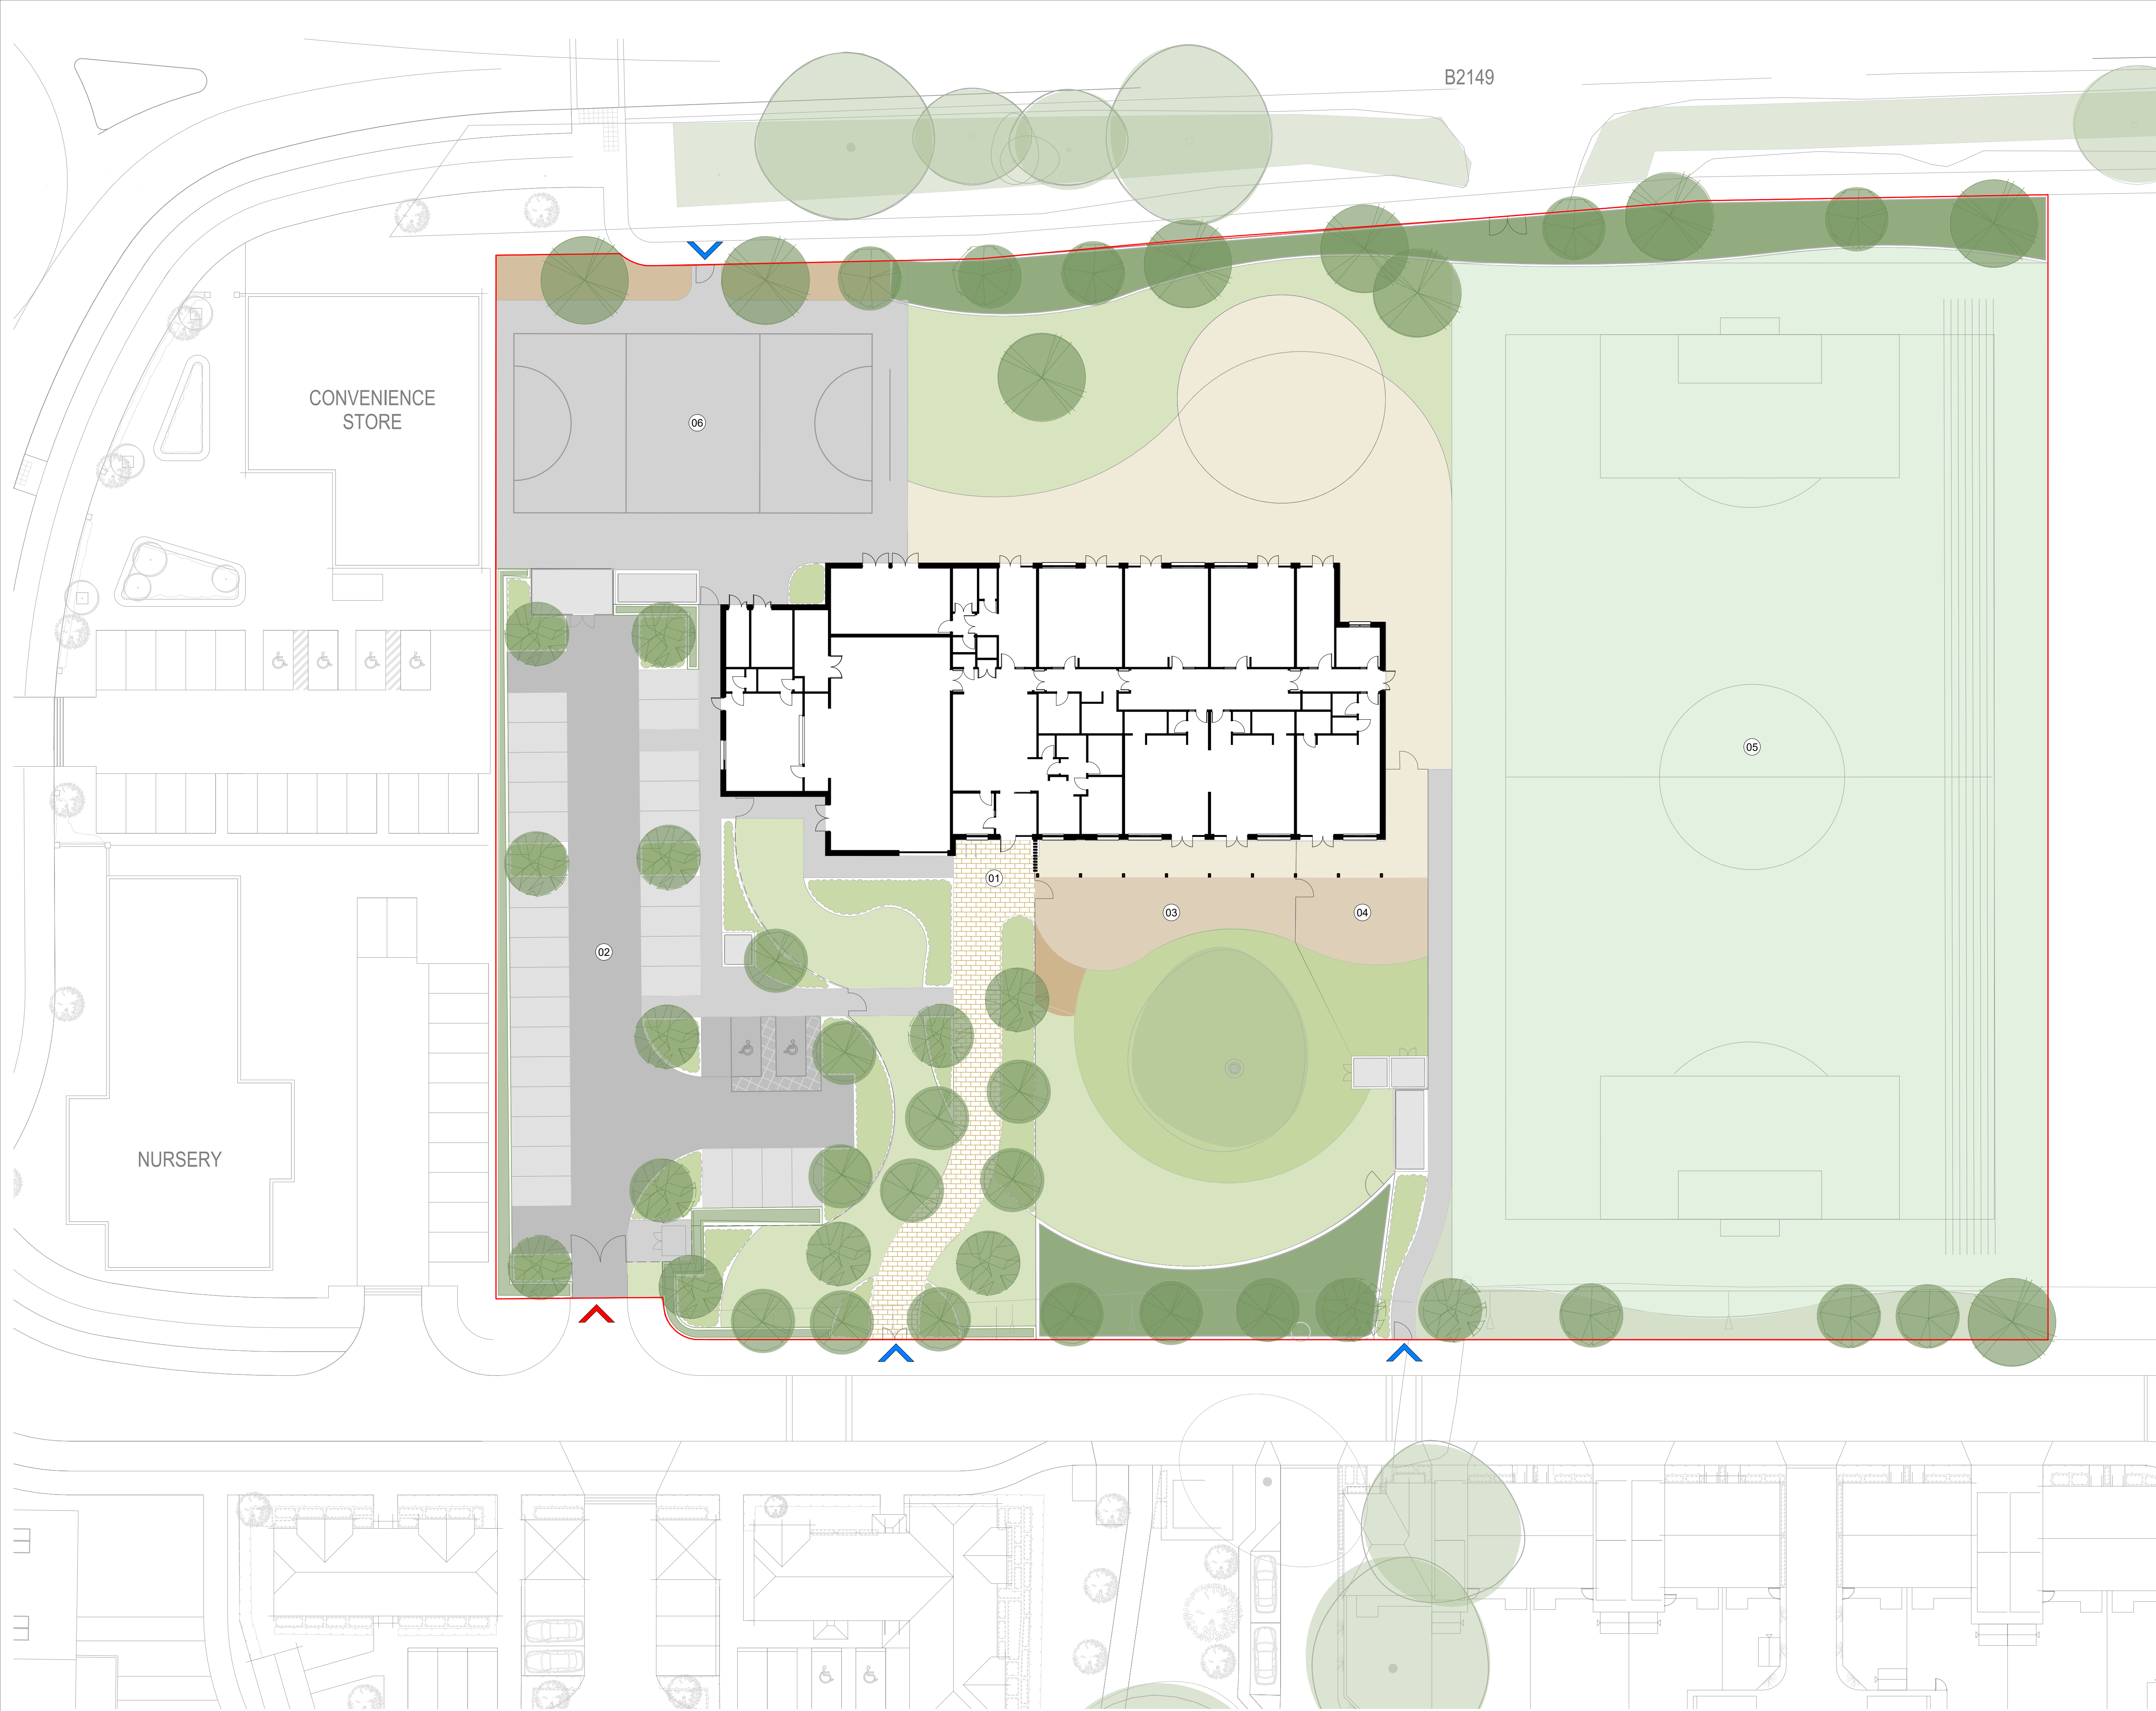
**Hazelton Farm 1.5 FE  
Primary School**

**Proposed Site Plan**

Legend

-  Site Boundary
-  Pedestrian Entrance
-  Vehicular Entrance

- 01 Main Entrance
- 02 Staff Car Park
- 03 Reception Outdoor Play
- 04 Resource Provision Outdoor Play
- 05 Sports Pitch
- 06 Playground



For Information (WIP)

1 : 250 @ A1

P11165-HCC-00-00-DR-A-1500