

13 February 2000

**Deposit of Statement & Plan**

**Section 31(6) Highways Act 1980**

To: Hampshire County Council

1. Yacht Havens Ltd have been the leaseholder of area edged red since 1972 and the freeholder of the area hatched red since 1976.
2. The aforementioned land is in the Parish of Lymington.
3. The ways coloured purple on the said plan have been dedicated as footpaths.
4. No other ways over the land have been dedicated as highways or footpaths.
5. The deposit shall comprise this statement and accompanying plan.

Signed

Date

13.2.00

For Yacht Havens Ltd  
King's Saltern Road  
Lymington  
SO41 3QD


Signed:

Address:

15 Brunswick Place  
Lymington Hampshire  
SO41 9EQ

Occupation:

Secretary

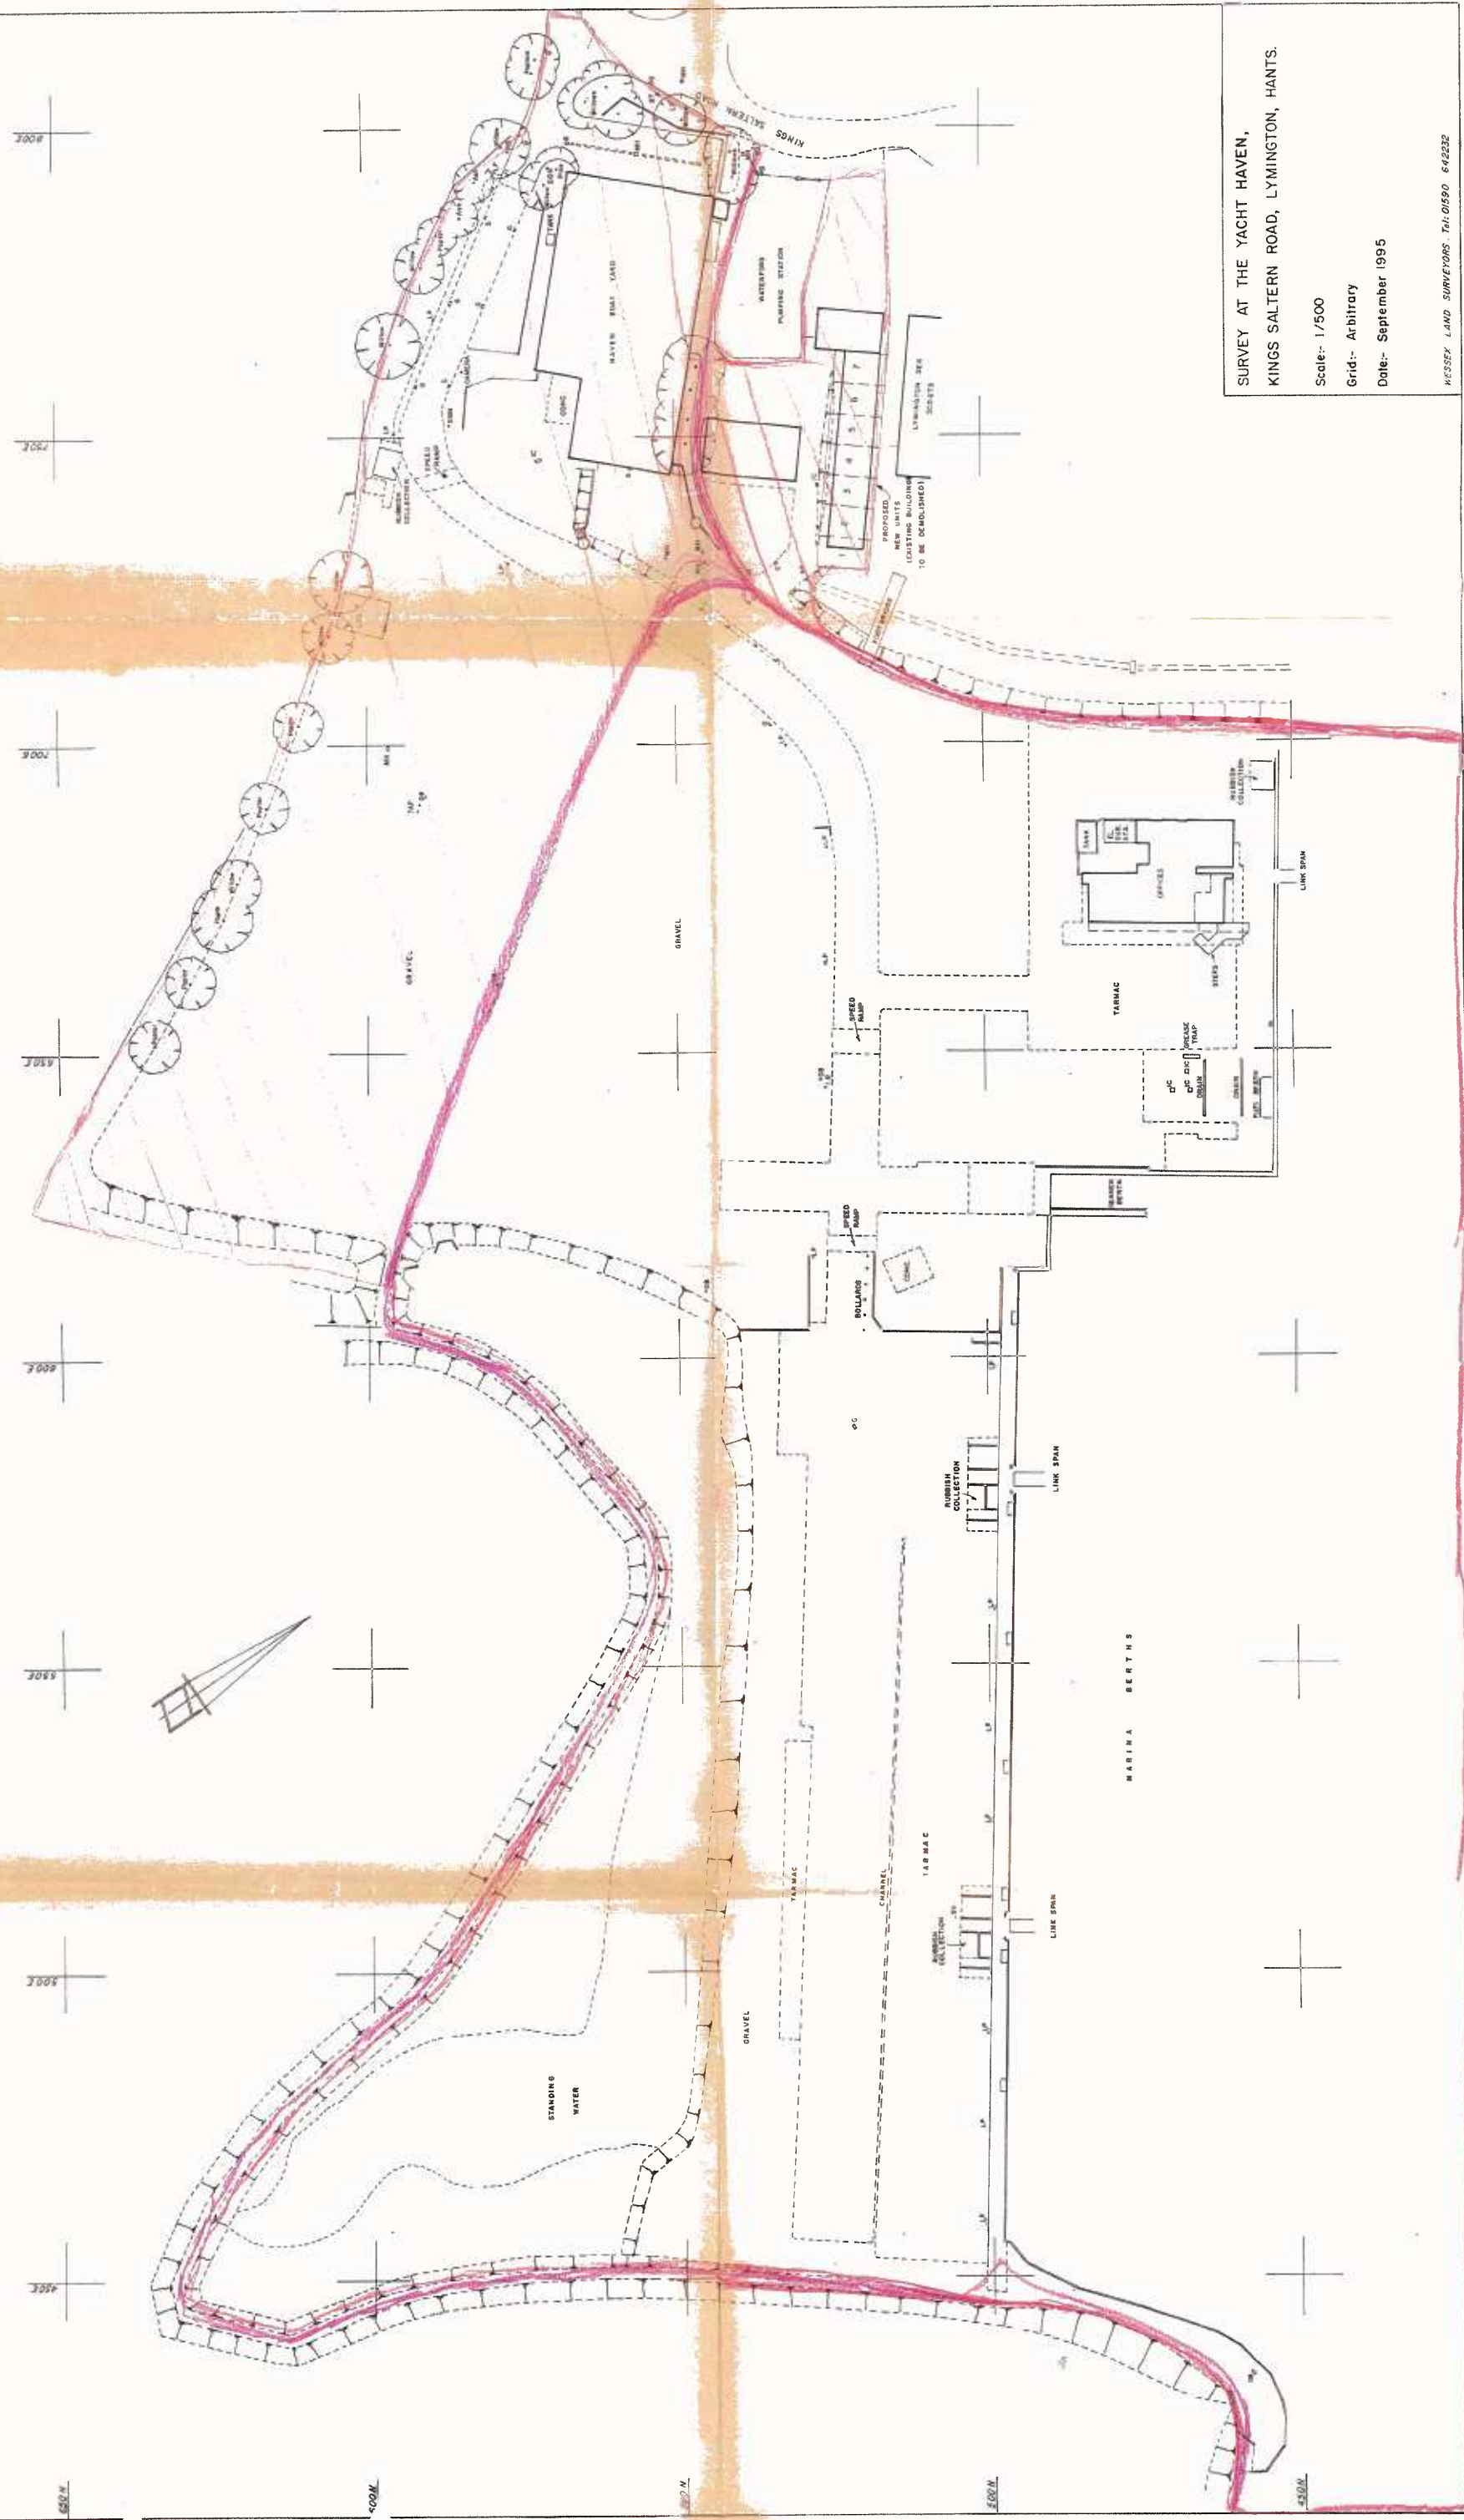

SURVEY AT THE YACHT HAVEN,  
KINGS SALTERN ROAD, LYMINSTON, HANTS.

Scale:- 1/500

Grid:- Arbitrary

Date:- September 1995

KESSEY LAND SURVEYORS TRA 01690 642332