
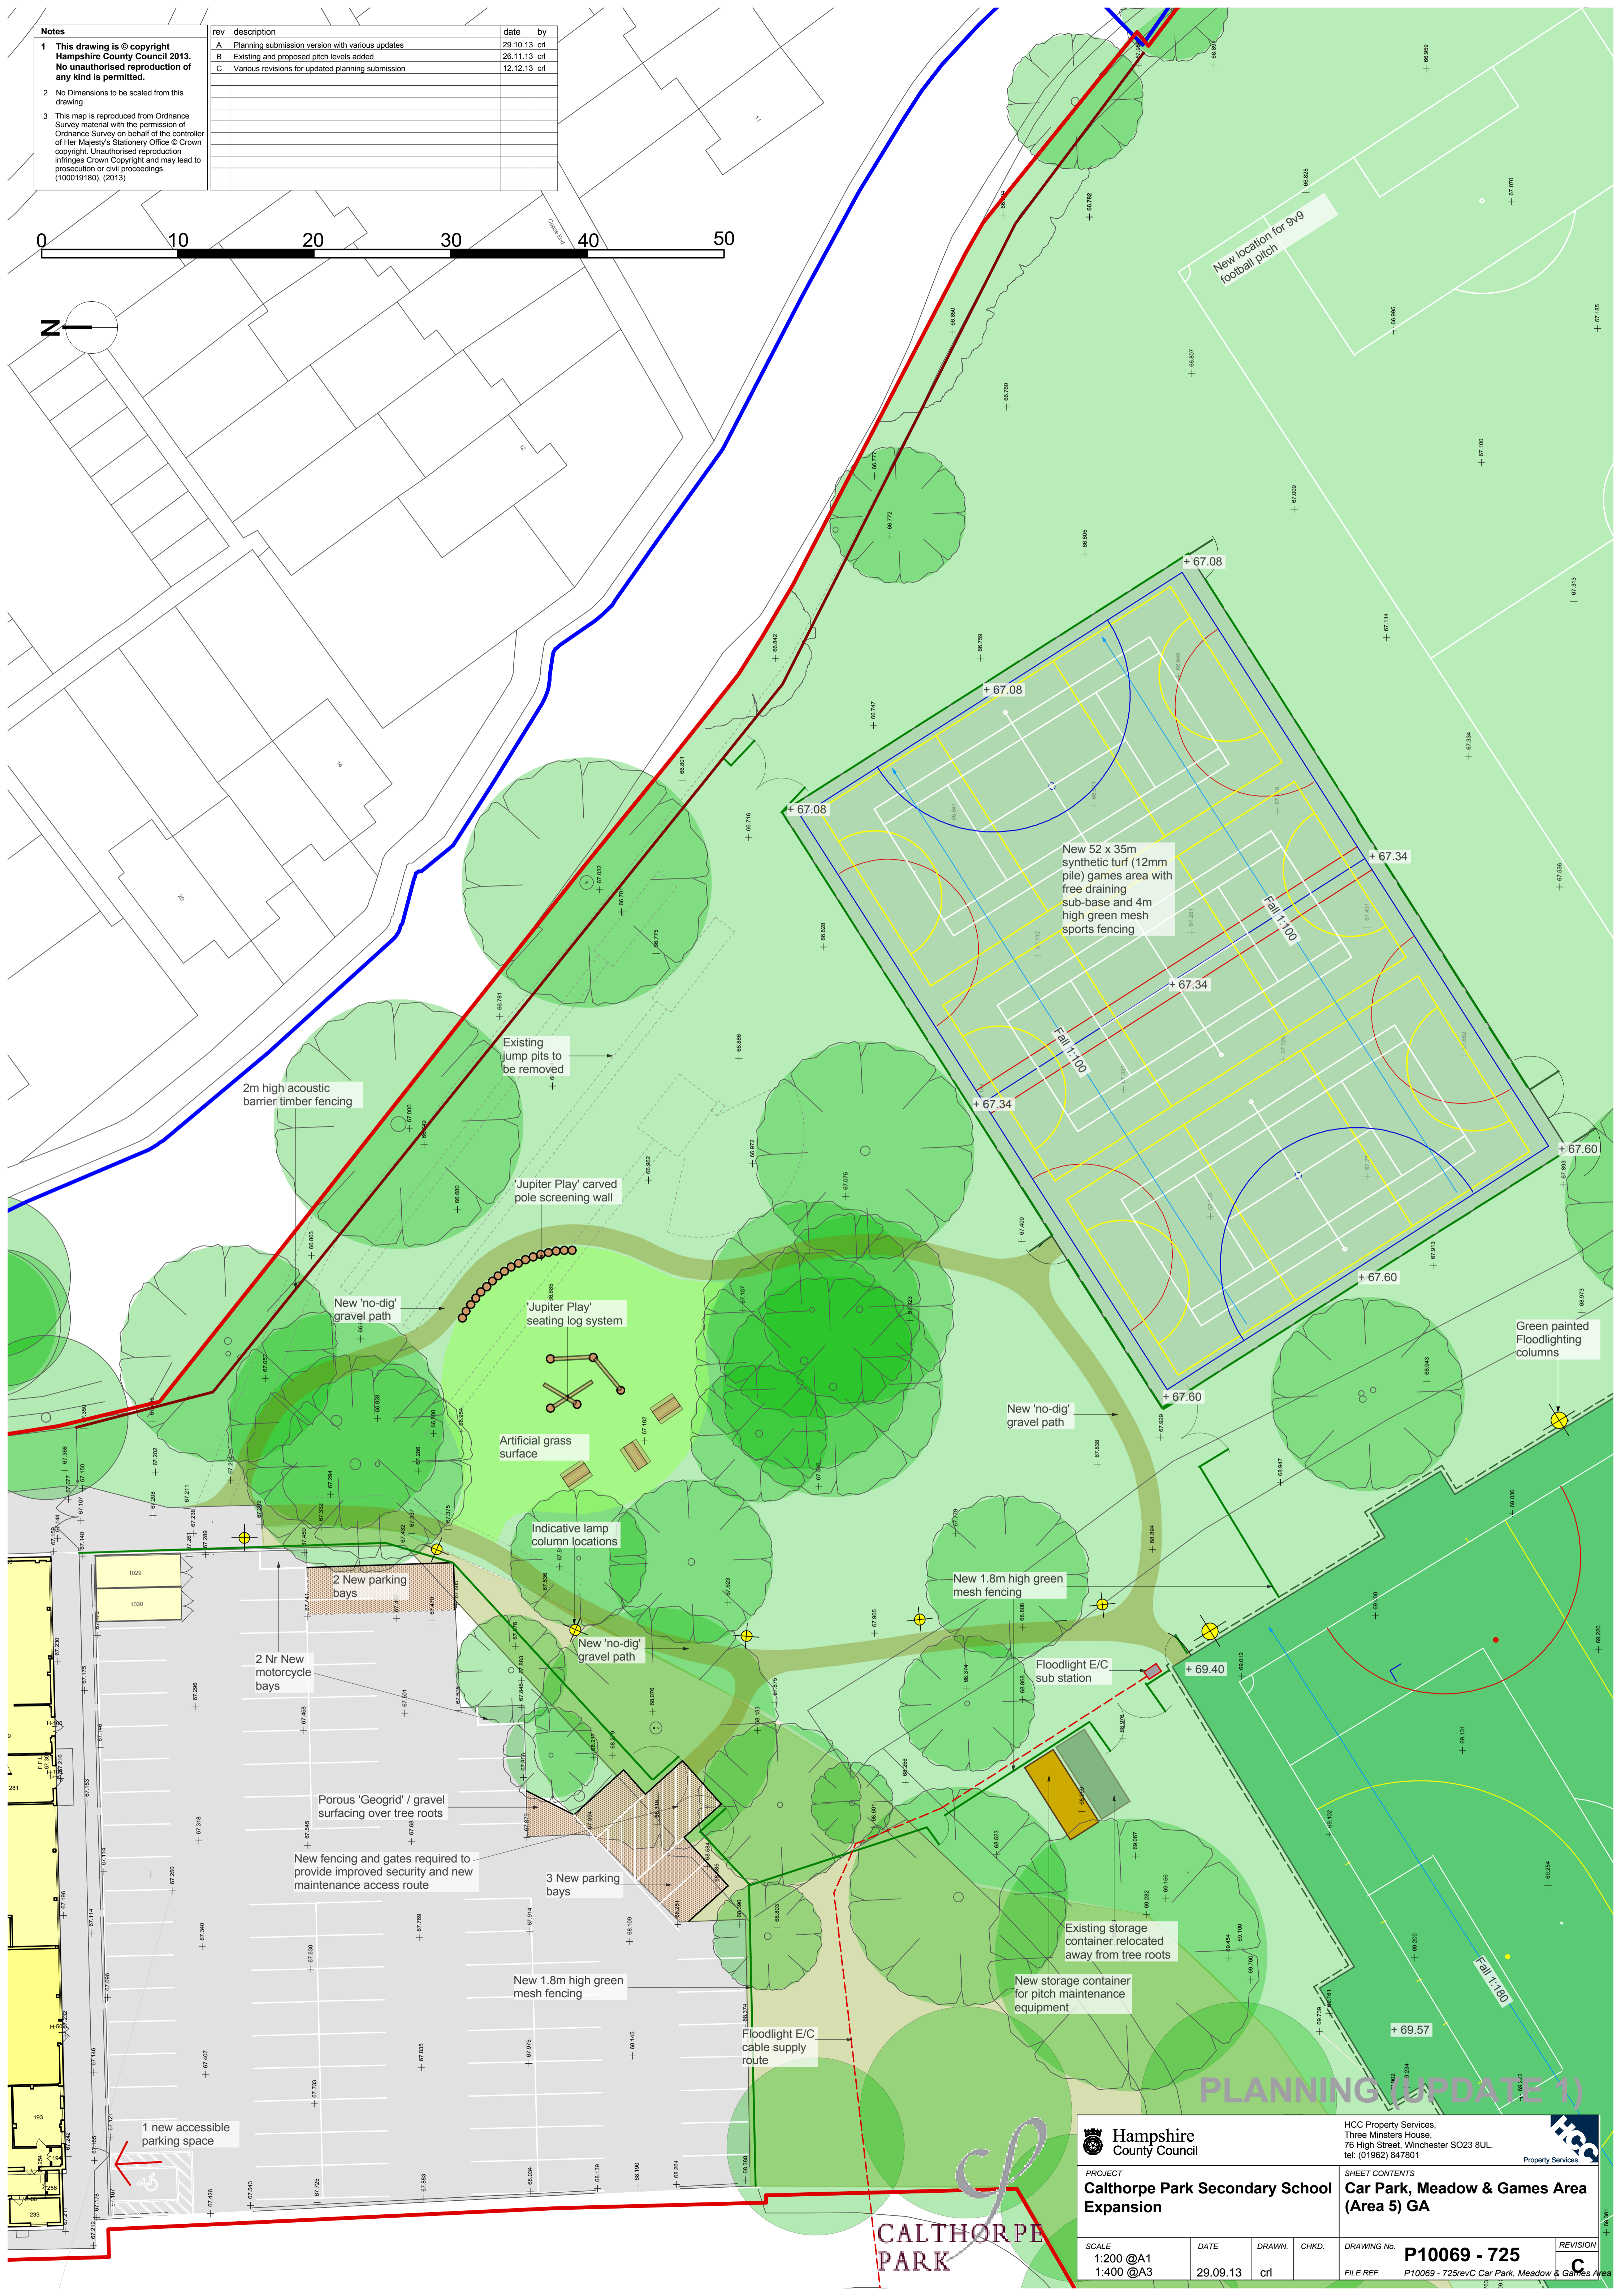


**Notes**

- This drawing is © copyright Hampshire County Council 2013. No unauthorised reproduction of any kind is permitted.
- No Dimensions to be scaled from this drawing
- This map is reproduced from Ordnance Survey material with the permission of Ordnance Survey on behalf of the controller of Her Majesty's Stationery Office © Crown copyright. Unauthorised reproduction infringes Crown Copyright and may lead to prosecution or civil proceedings. (100019180), (2013)

rev	description	date	by
A	Planning submission version with various updates	29.10.13	crf
B	Existing and proposed pitch levels added	26.11.13	crf
C	Various revisions for updated planning submission	12.12.13	crf

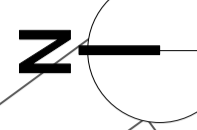

		HCC Property Services, Three Minsters House, 76 High Street, Winchester SO23 8UL. tel: (01962) 847801	
<b>PROJECT</b> Calthorpe Park Secondary School Expansion		<b>SHEET CONTENTS</b> Car Park, Meadow & Games Area (Area 5) GA	
SCALE 1:200 @A1 1:400 @A3	DATE 29.09.13	DRAWN. crf	CHKD.  DRAWING No. <b>P10069 - 725</b> FILE REF. P10069 - 725revC Car Park, Meadow & Games Area
			REVISION <b>C</b>