


Appendix 1b

IS

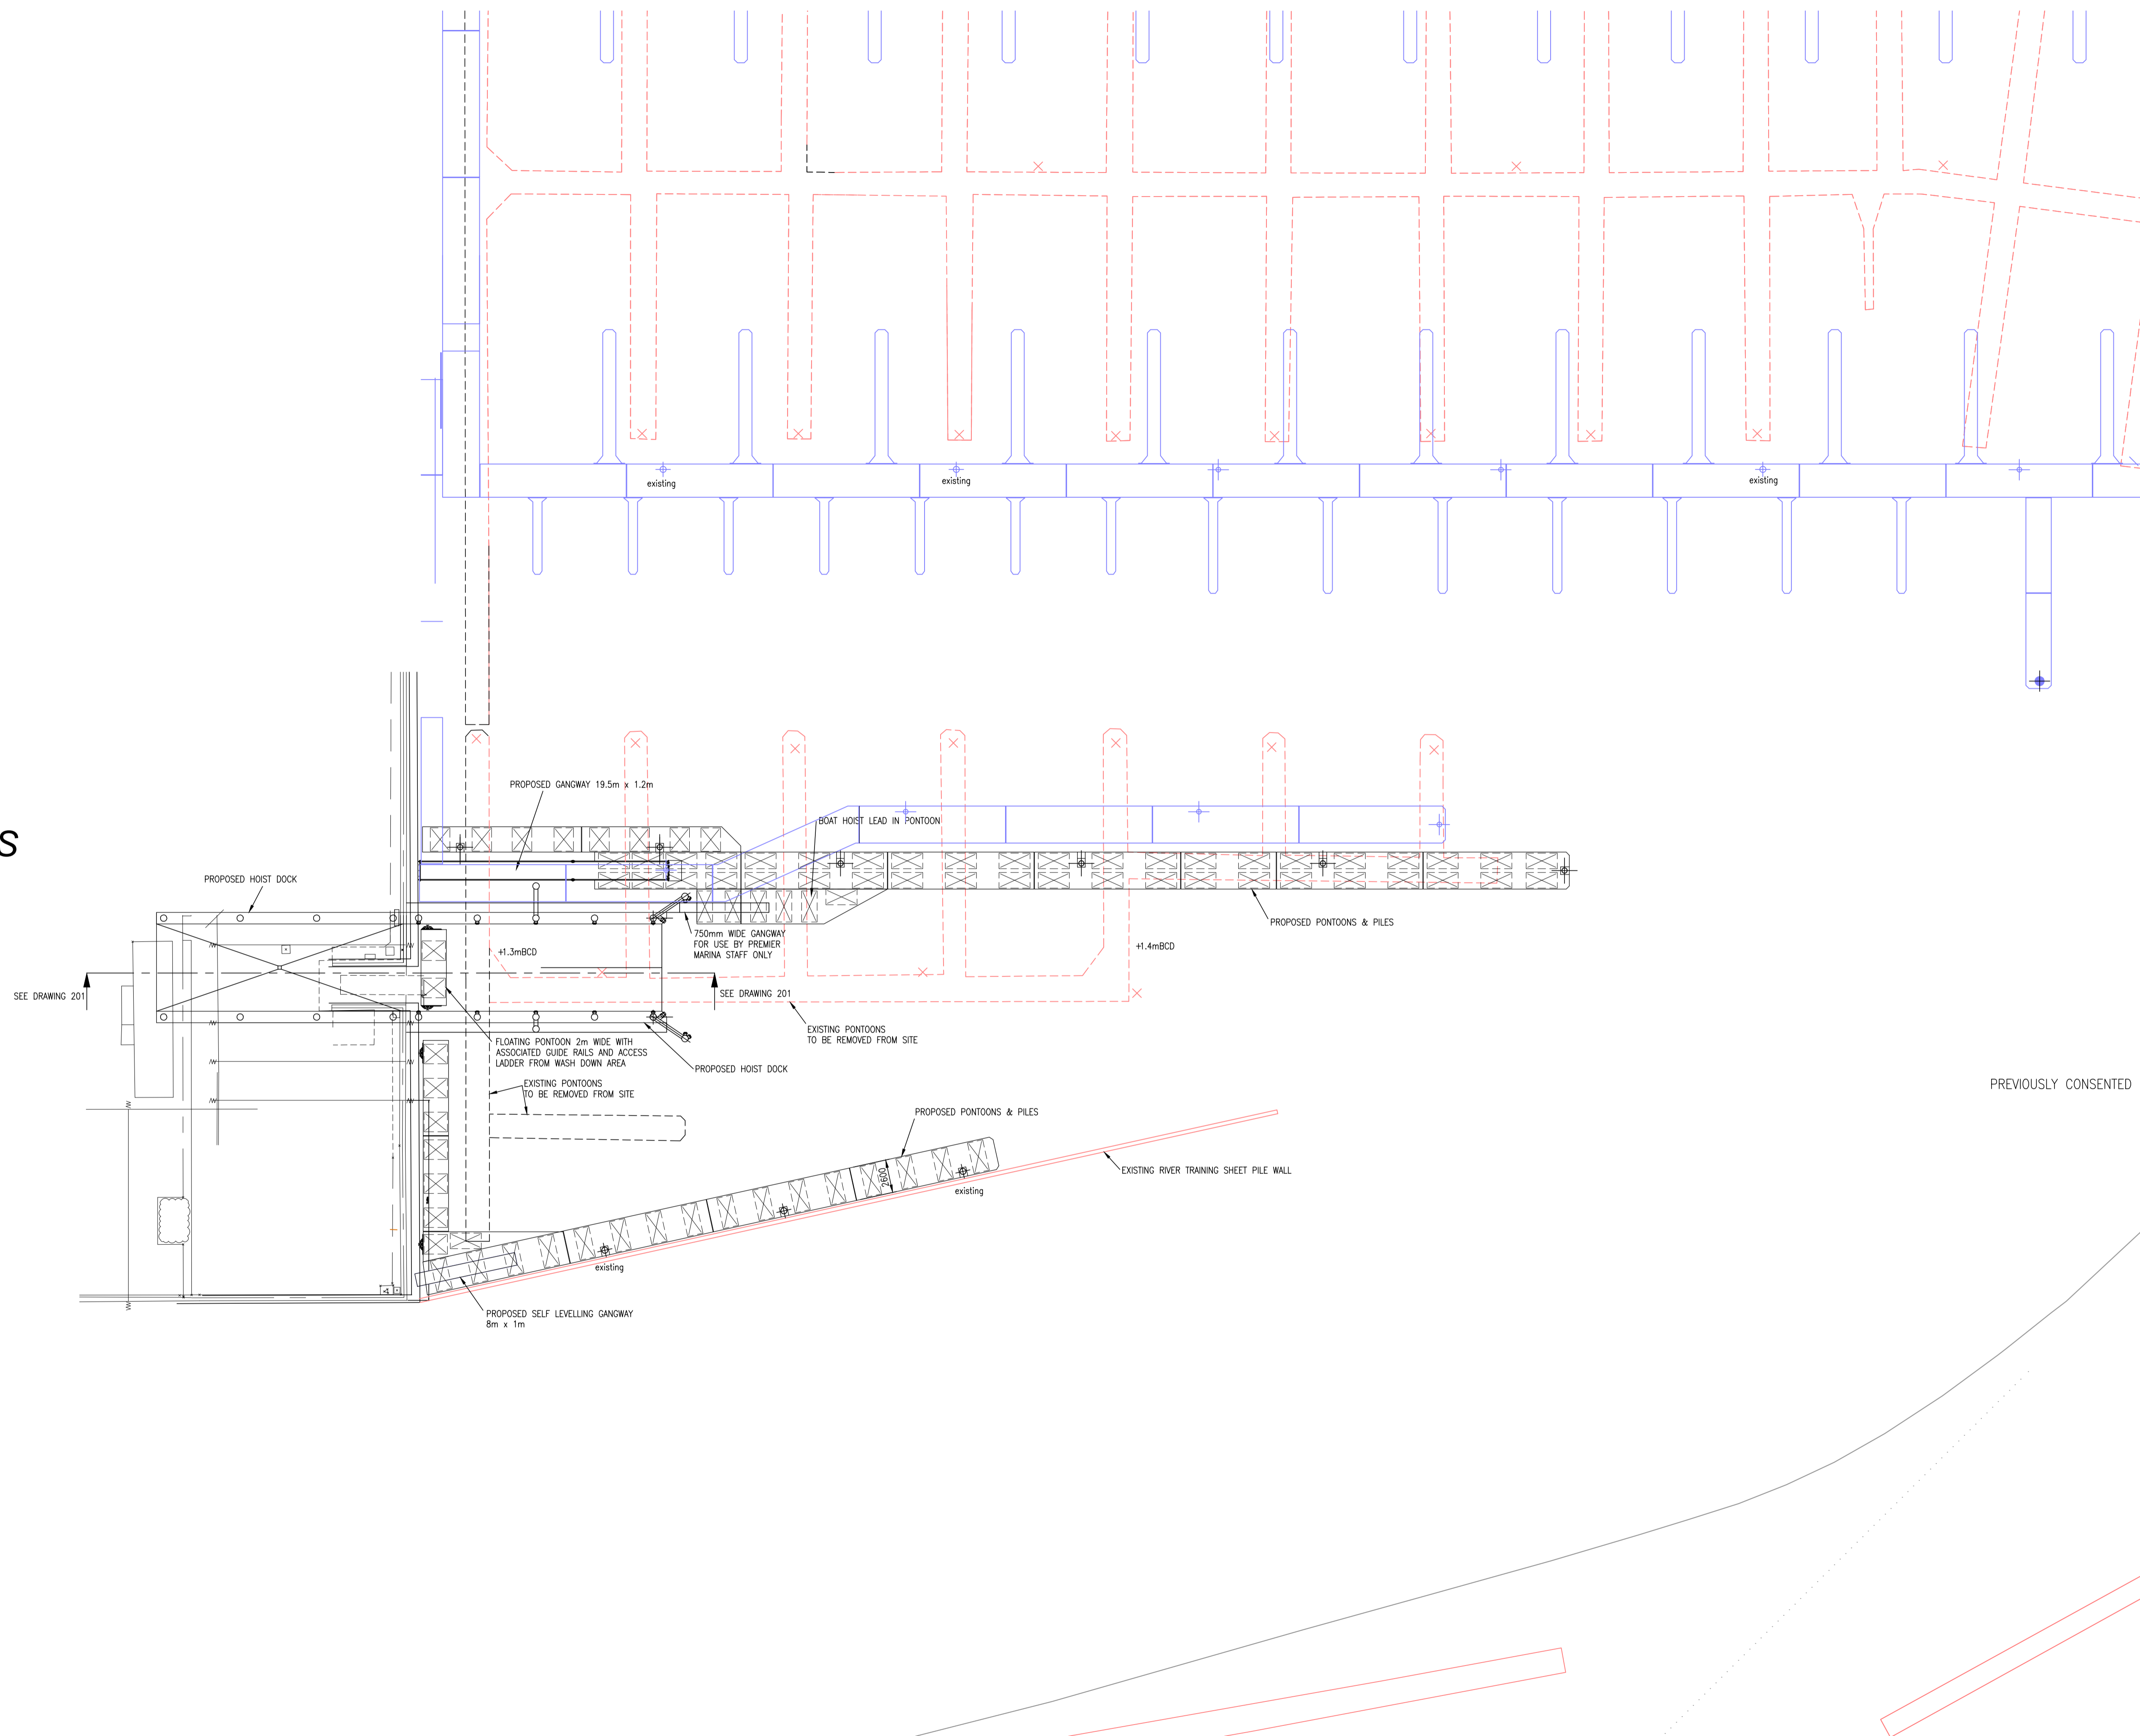

PROPOSED

PREVIOUSLY CONSENTED BUT NOT YET CONSTRUCTED

EXISTING STRUCTURES

Rev.	By	Date	Description
B	CW	08.07.13	PROPOSED PONTOON LENGTH ADJUSTED
A	MD	05.07.13	HOIST AREA MODIFIED
Client PREMIER MARINAS L.D.			
Title SWANWICK MARINA PIER F AREA			
Drawn	Checked	Date	Scale
MD		16/08/11	1:250
WALCON			
Segensworth West, Fareham, Hampshire PO15 5SR Telephone: +44 (0) 1489 579977 Facsimile: +44 (0) 1489 579988			
C.A.D. Path			A1
Drawing No.	M1661/308 Sht.1		REV. B