


Appendix 1c

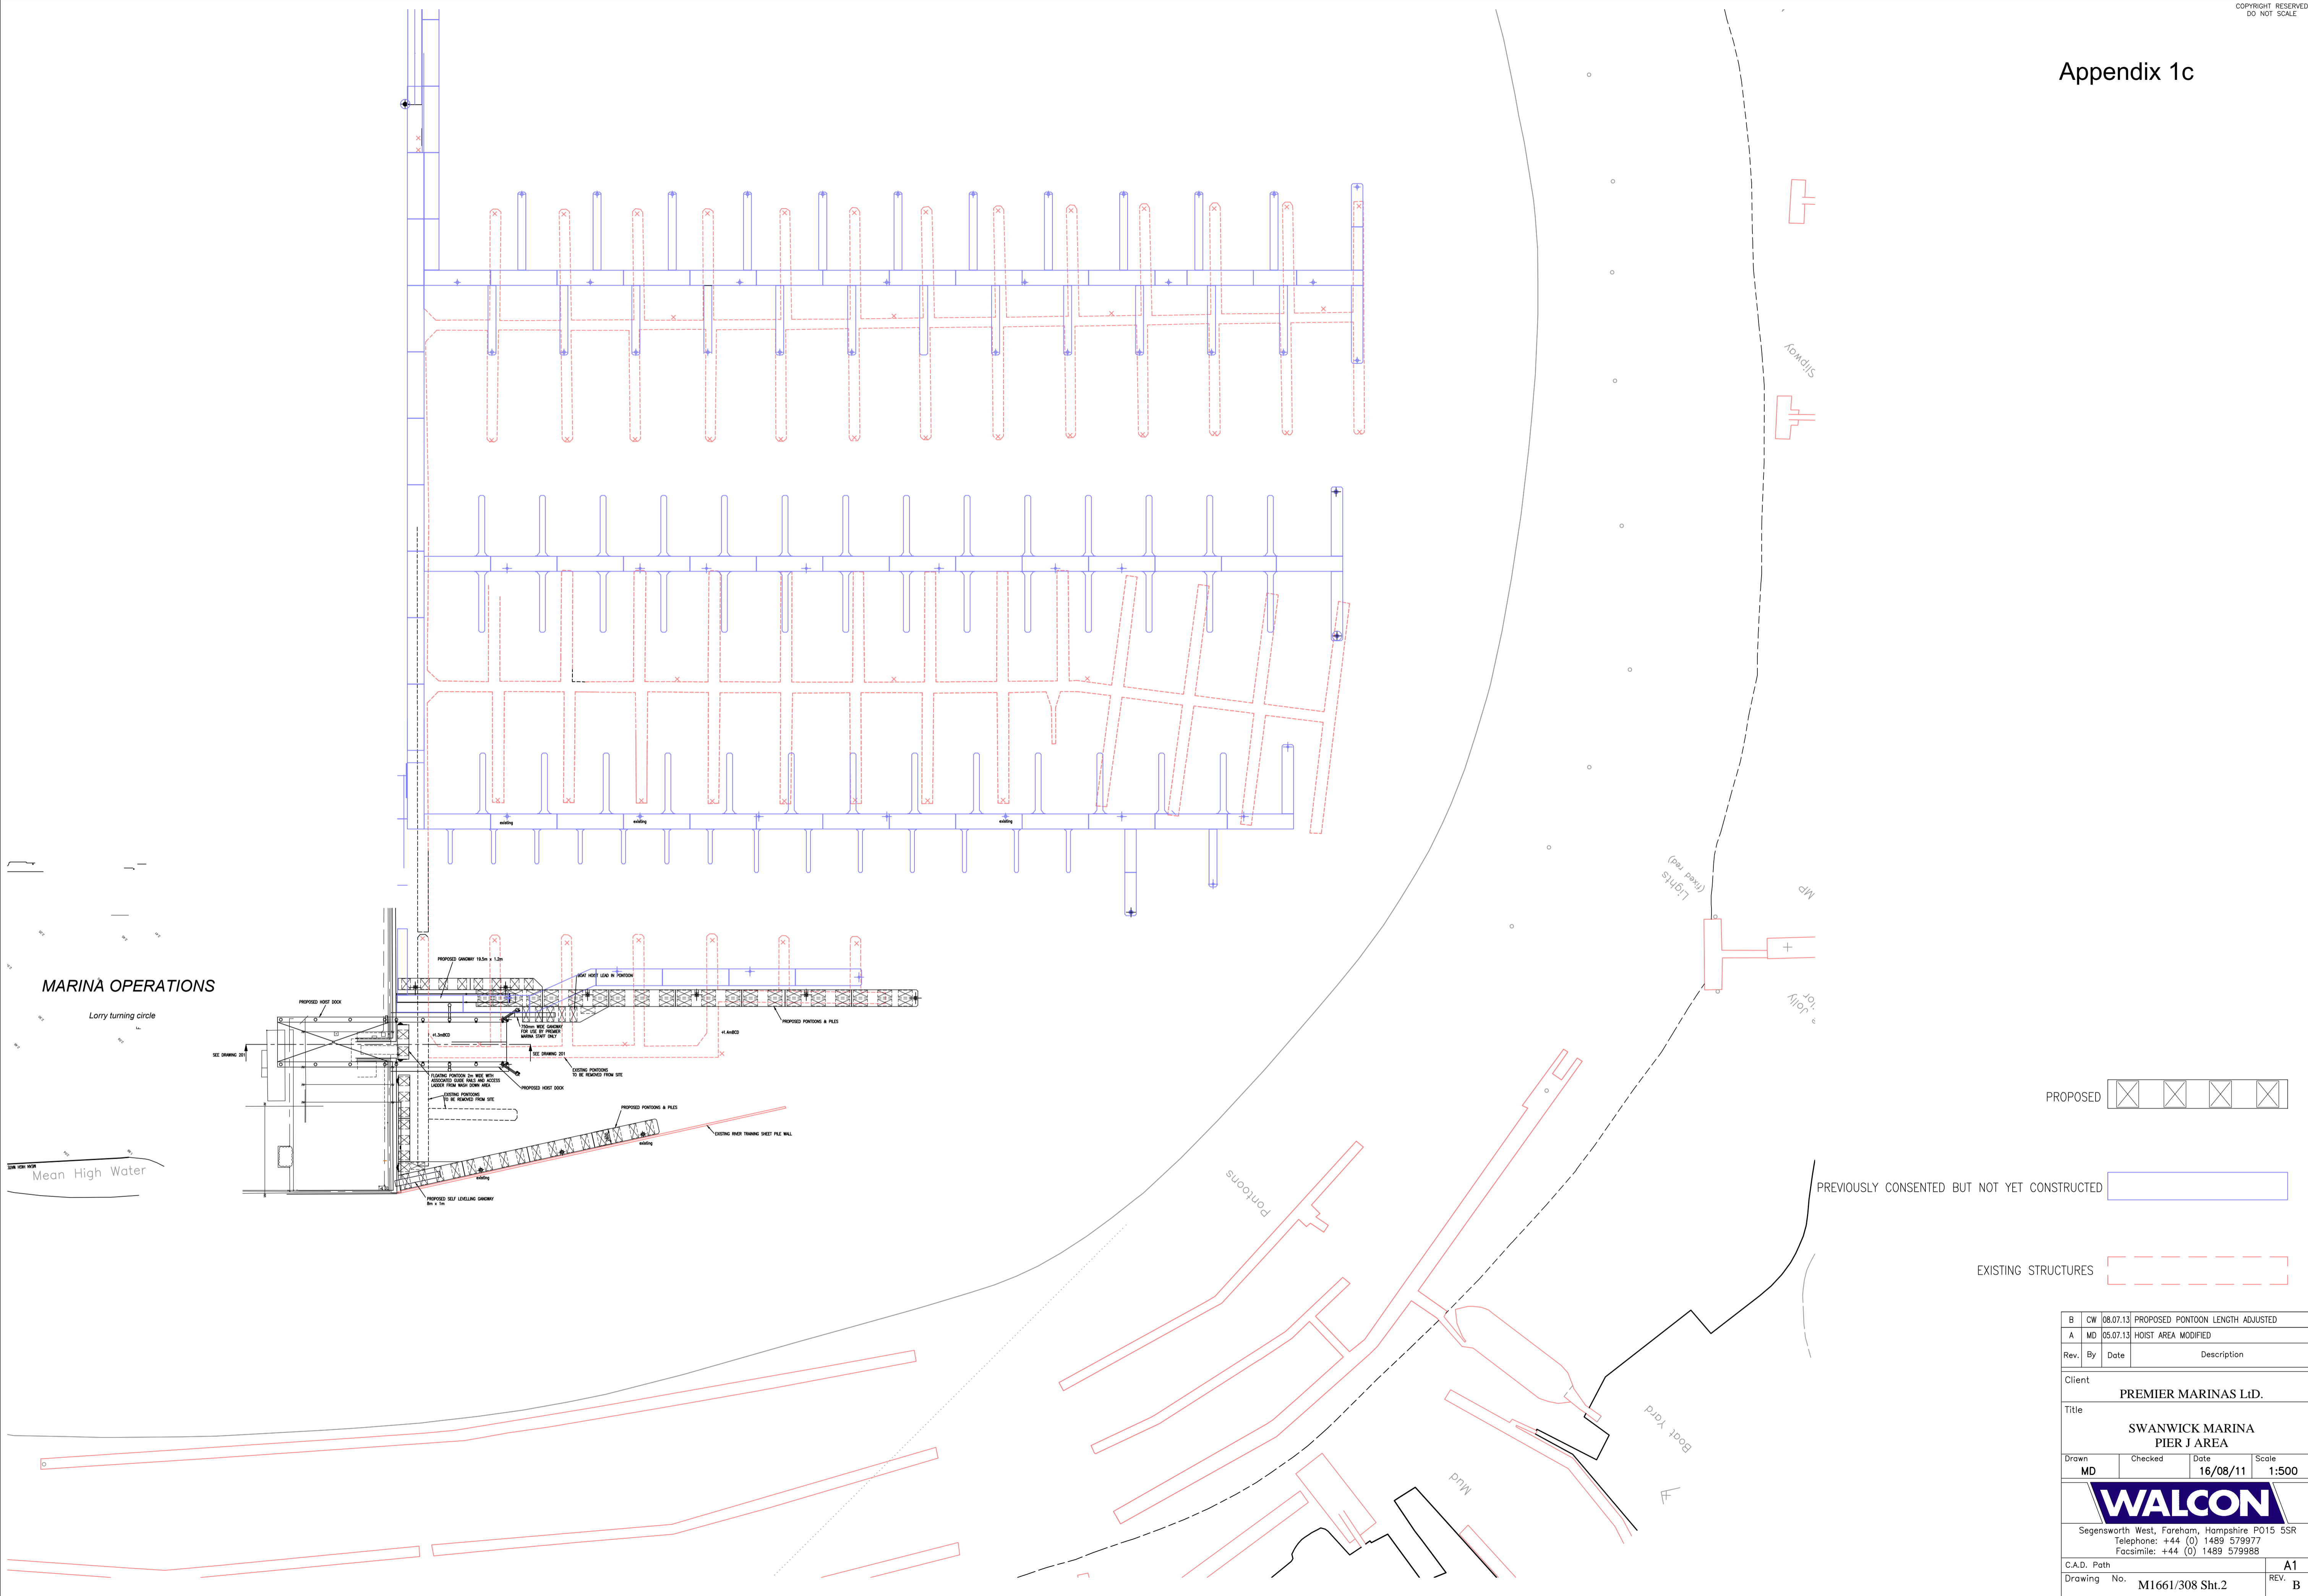

PROPOSED

PREVIOUSLY CONSENTED BUT NOT YET CONSTRUCTED

EXISTING STRUCTURES

|   |                 |          |                                  |
|---|-----------------|----------|----------------------------------|
| Rev.  | By              | Date     | Description                      |
| B   | CW              | 08.07.13 | PROPOSED PONTOON LENGTH ADJUSTED |
| A   | MD              | 05.07.13 | HOIST AREA MODIFIED              |
| Client<br><b>PREMIER MARINAS LTD.</b>   |                 |          |                                  |
| Title<br><b>SWANWICK MARINA<br/>PIER J AREA</b>   |                 |          |                                  |
| Drawn   | Checked         | Date     | Scale                            |
| MD  |                 | 16/08/11 | 1:500                            |
| <b>WALCON</b>   |                 |          |                                  |
| Segensworth West, Fareham, Hampshire PO15 5SR<br>Telephone: +44 (0) 1489 579977<br>Facsimile: +44 (0) 1489 579988 |                 |          |                                  |
| C.A.D. Path   |                 |          | A1                               |
| Drawing No.   | M1661/308 Sht.2 |          | REV. B                           |