




PERPECTIVE VIEW OF MAIN ENTRANCE FROM RELIEF ROAD



PROPOSED SITE PLAN

0m 10m 20m 40m

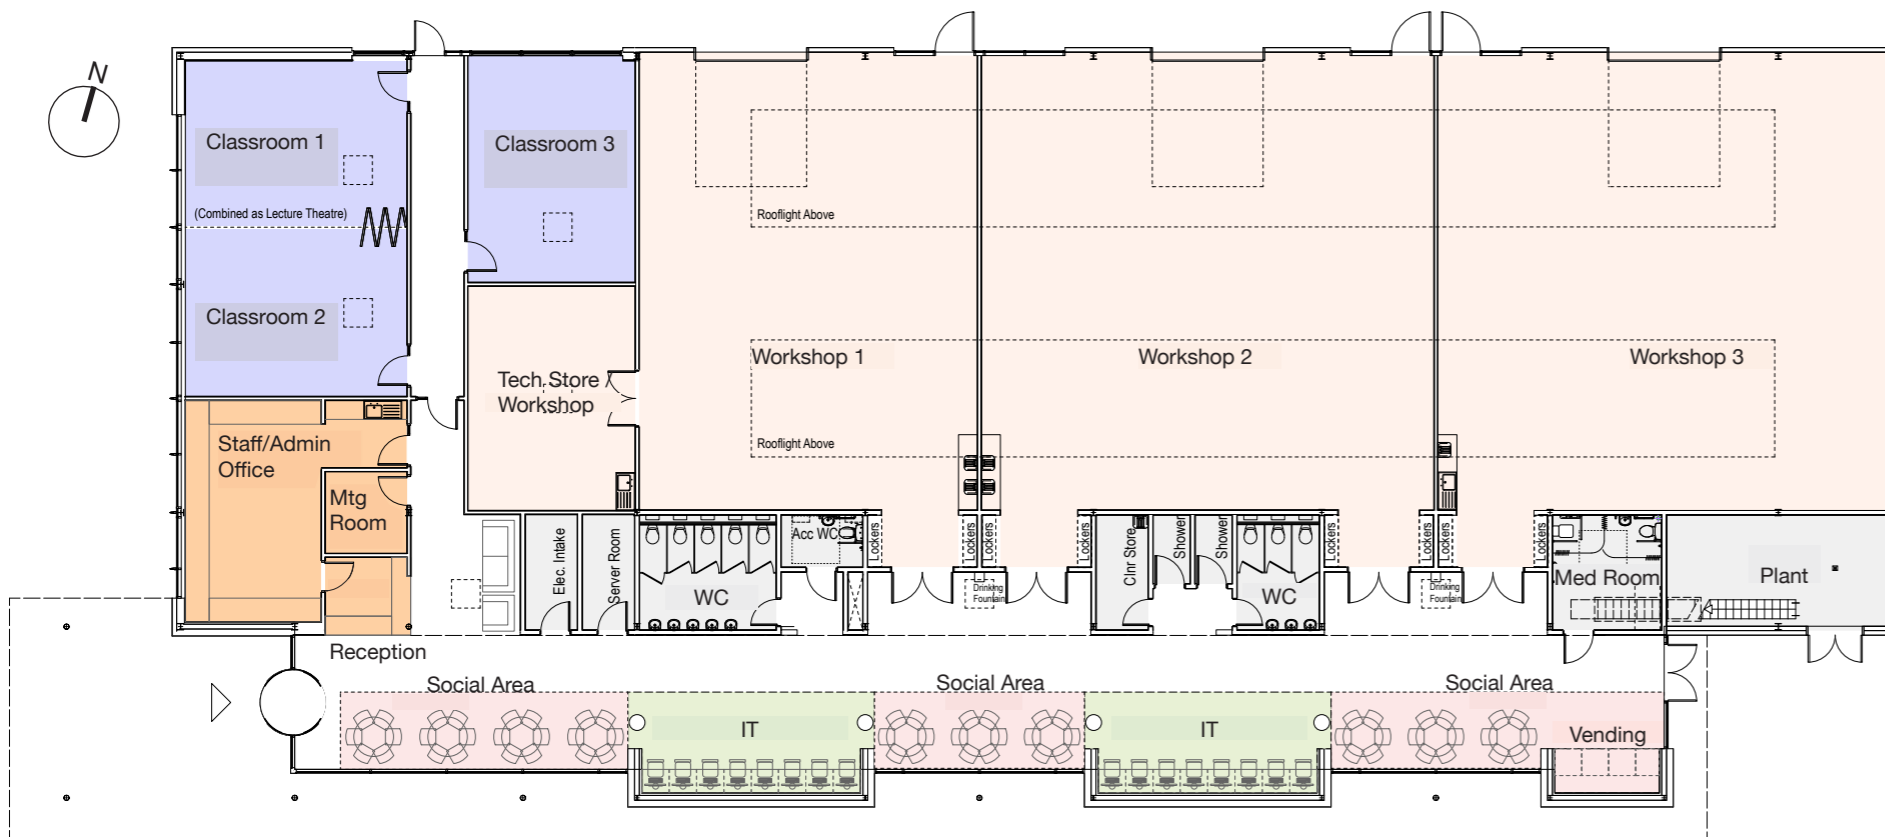

PROPOSED GROUND FLOOR PLAN

0m 5m 10m

- General Teaching
- Shared Resources
- Social Space
- Specialist Teaching
- Non-Teaching
- Ancillary



PROPOSED MASTERPLAN OVERLAY



PROPOSED ROAD ELEVATION

<p><b>Hampshire County Council</b></p>	<p>HCC Property Services, Three Minsters House, 76 High Street, Winchester SO23 8UL. tel: (01962) 847801</p>
<p>PROJECT <b>Whitehill and Bordon Future Skills Centre</b></p>	<p>SHEET CONTENTS <b>Project Appraisal</b></p>

