


Item	Qty	Name, Designation, Material, etc.	Reference
**	**	**** **	***

Rev No.	Revision Note	Date	Signature
*	*	*	*

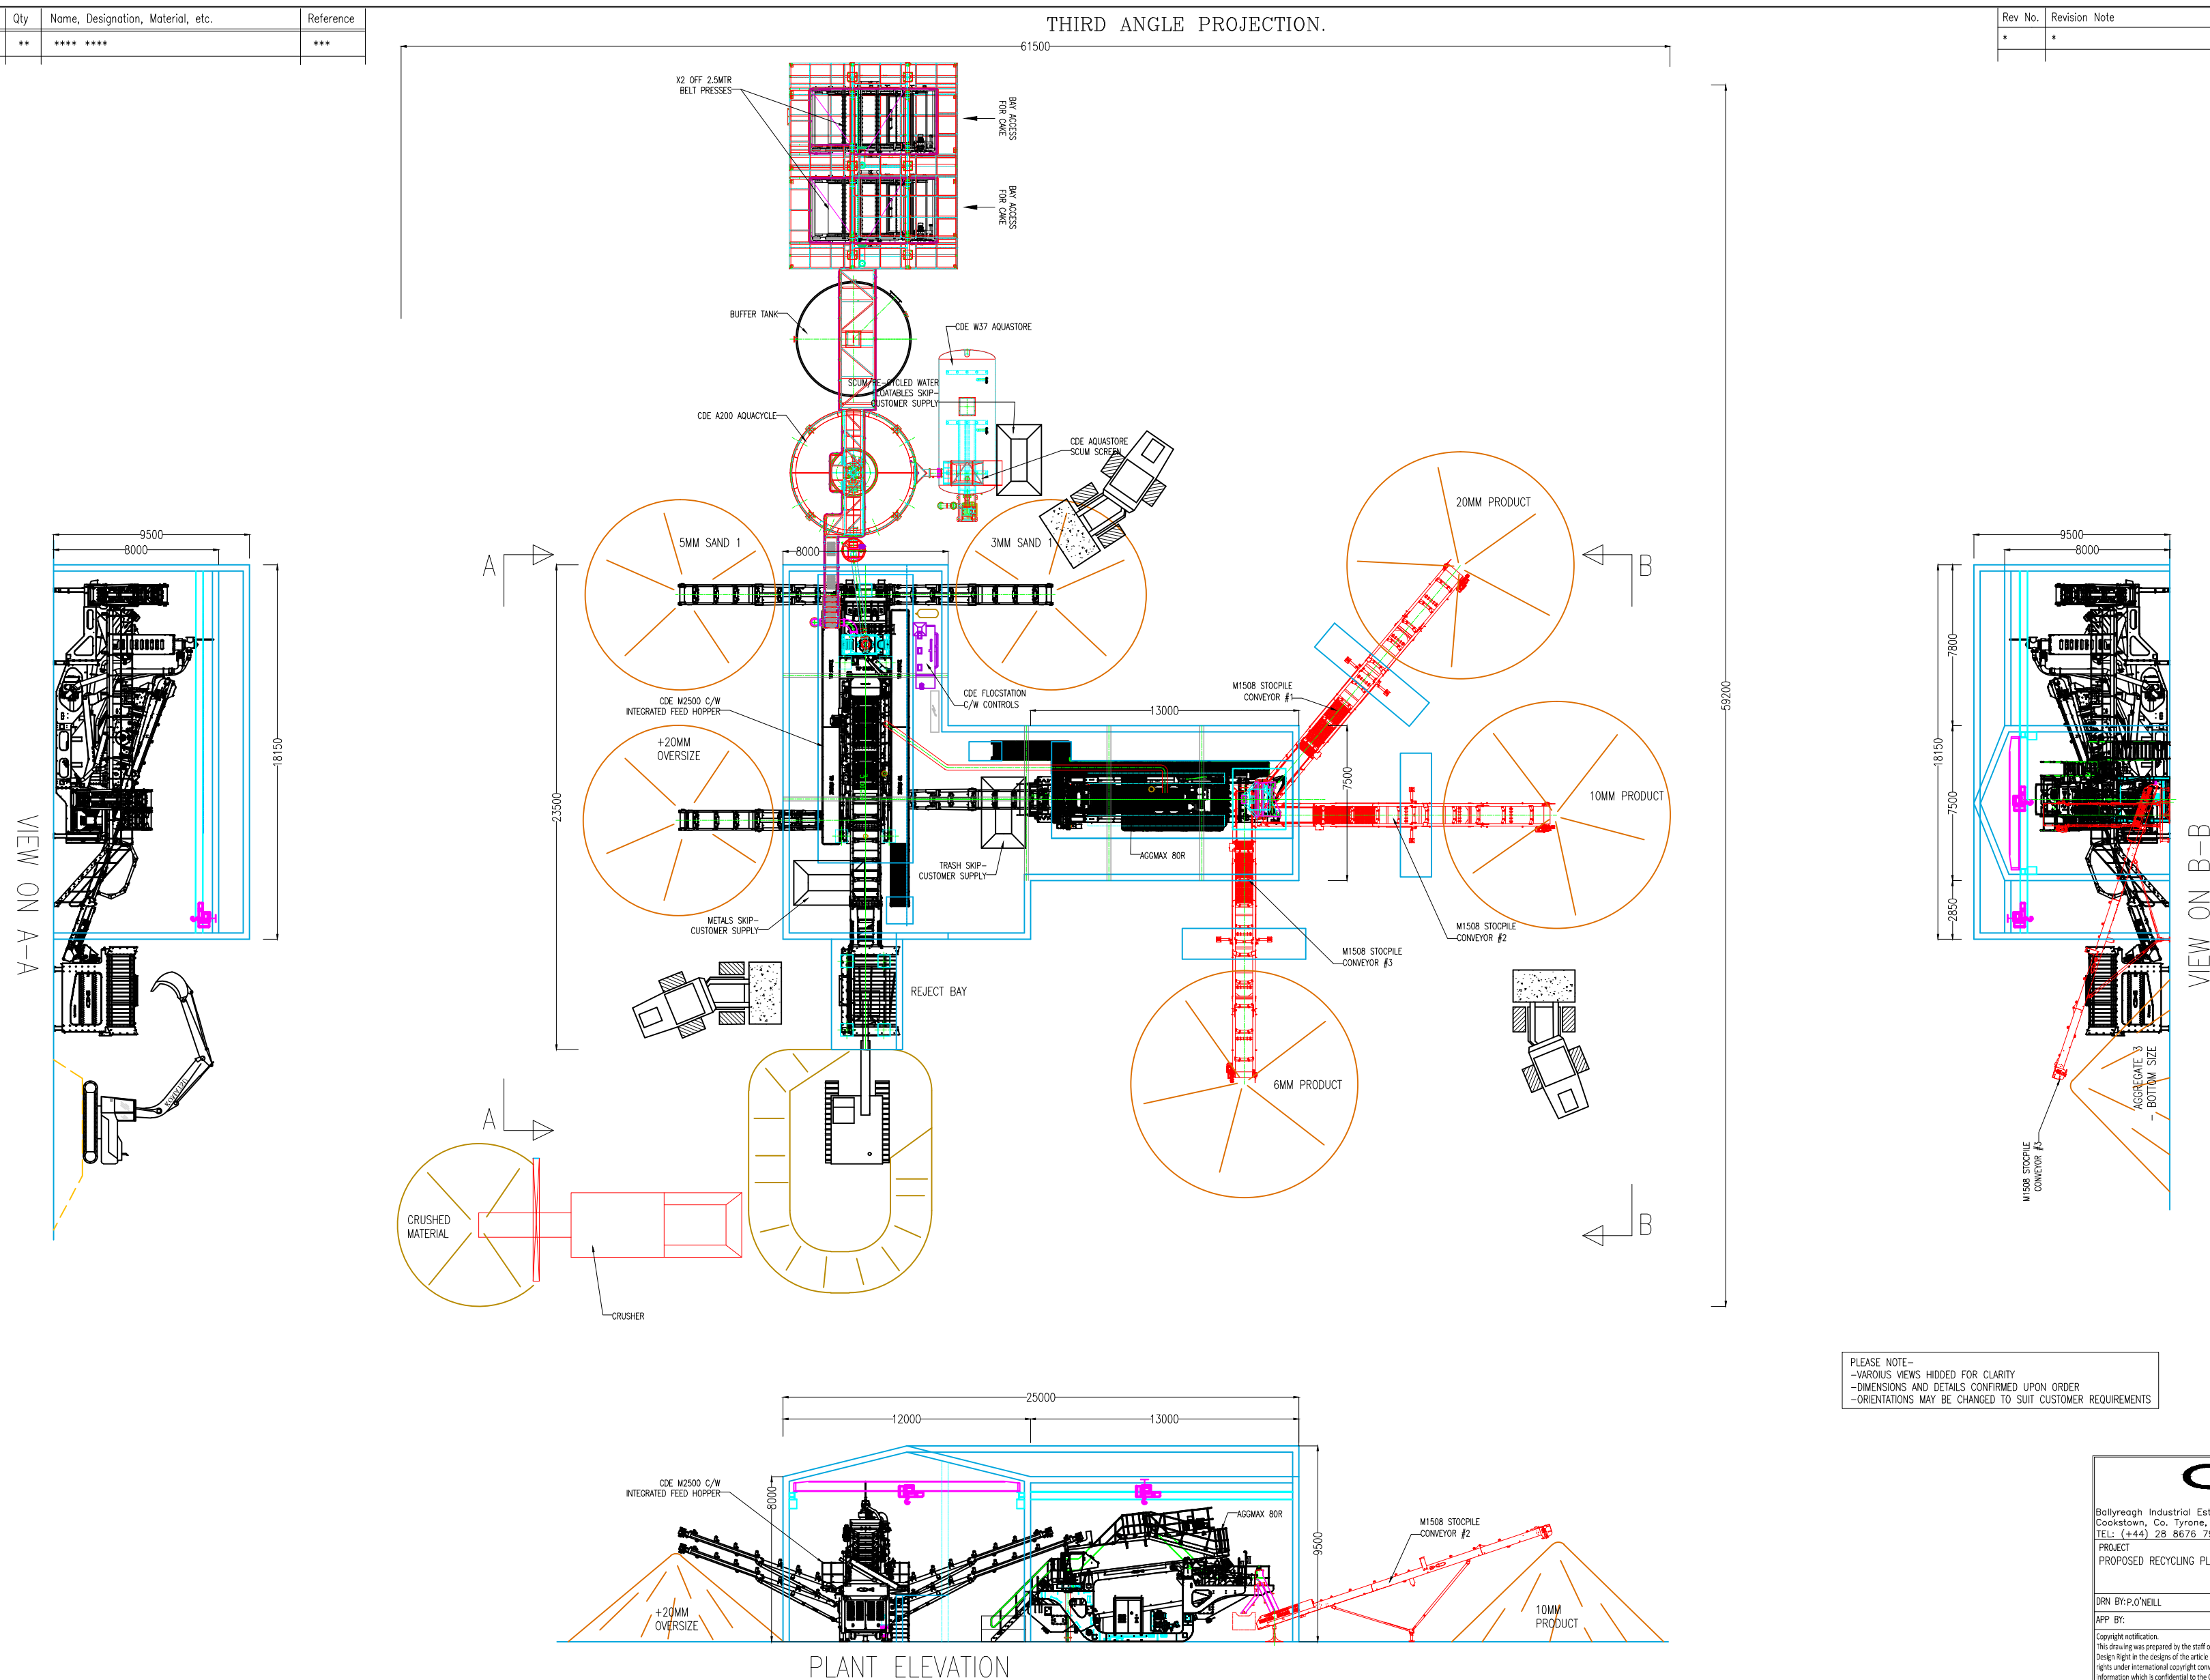

PLEASE NOTE-
-VARIOUS VIEWS HIDDEN FOR CLARITY
-DIMENSIONS AND DETAILS CONFIRMED UPON ORDER
-ORIENTATIONS MAY BE CHANGED TO SUIT CUSTOMER REQUIREMENTS

C.D.E.

Global Ltd

Ballymore Industrial Estate, Sunningdale Road,
Cookstown, Co. Tyrone, N. Ireland, BT80 90Q
Tel: (+44) 28 6676 7900, Fax: (+44) 28 6676 1414



PROJECT
PROPOSED RECYCLING PLANT LAYOUT

CLIENT
SLC1410

DRAWN BY: P.O'NEILL **Date:** 5/5/2012 **SCALE:** A1: 1:250 **SHEET 1 OF 1**

APP: **Date:** **DRAWING NO:** 14-10A-LAY-01

Copyright notification:
This drawing was prepared by the staff of C.D.E. Limited and the copyright in the drawing and the Unpublished Design Right in the design of the service depicted, belong to the company. All rights conferred by the above including rights under international copyright conventions are reserved to the company. The drawing also incorporates Invention which is confidential to the company. Reproduction of the drawing and the design depicted in the drawing may not be undertaken without the prior written consent of the company. Similarly the information contained in the drawing may not be disseminated without the prior written consent of the company.
©2011 C.D.E. Global Limited.