

# Great Binfields Primary School Basingstoke

## Proposed Site & Building Plans

Key:

- a Great Binfields Primary School
- b Hampshire Court Hotel
- c Binfields Youth Park
- d Chineham Shopping Centre


Proposed Site Plan:

- 1 Main Entrance
- 2 Existing Main Hall
- 3 Existing Refurbished Kitchen
- 4 Existing Refurbished Classroom
- 5 Proposed Learning Resource Centre
- 6 Proposed Reception / Administration
- 7 Proposed Small Hall
- 8 Proposed Reception Classroom
- 9 Proposed KS1 Classroom
- 10 Proposed Shared Group Area
- 11 Proposed WC's
- 12 Proposed Accessible Car Spaces
- 13 Proposed Reception Outdoor Play Area
- 14 Proposed Courtyard Expansion
- 15 Existing Outdoor Teaching Area
- 16 Existing Hard Play Area
- 17 Existing soft Play Area
- 18 Proposed Staff Car Parking
- 19 Proposed Construction Site Access


- Teaching - New Build
- Teaching - Refurbishment.
- Non-Teaching - New Build
- Non-Teaching - Refurbishment.
- Circulation
- Site Boundary
- ▶ Pedestrian Access
- ▶ Vehicular Access
- ▶ Contractor Access



Existing Site Location Plan

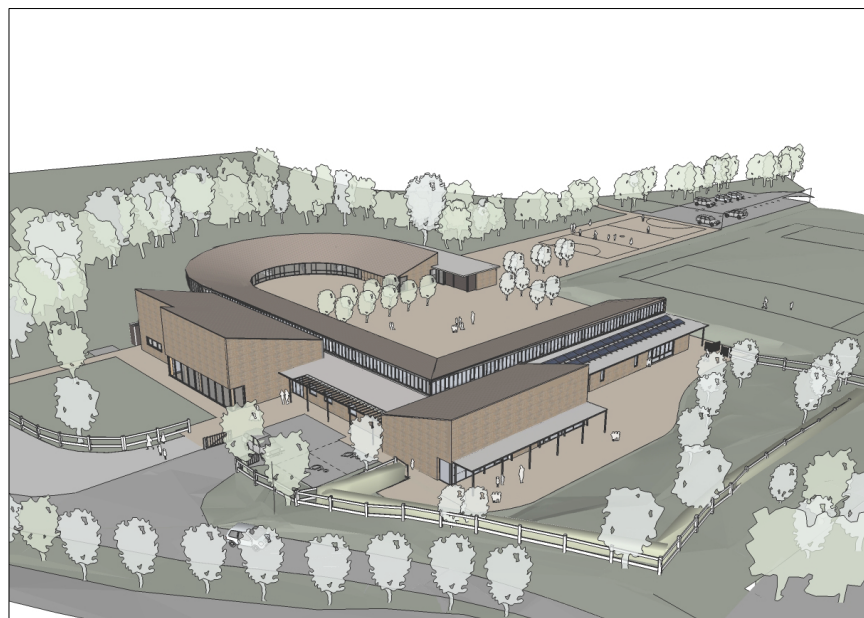

Proposed Aerial View

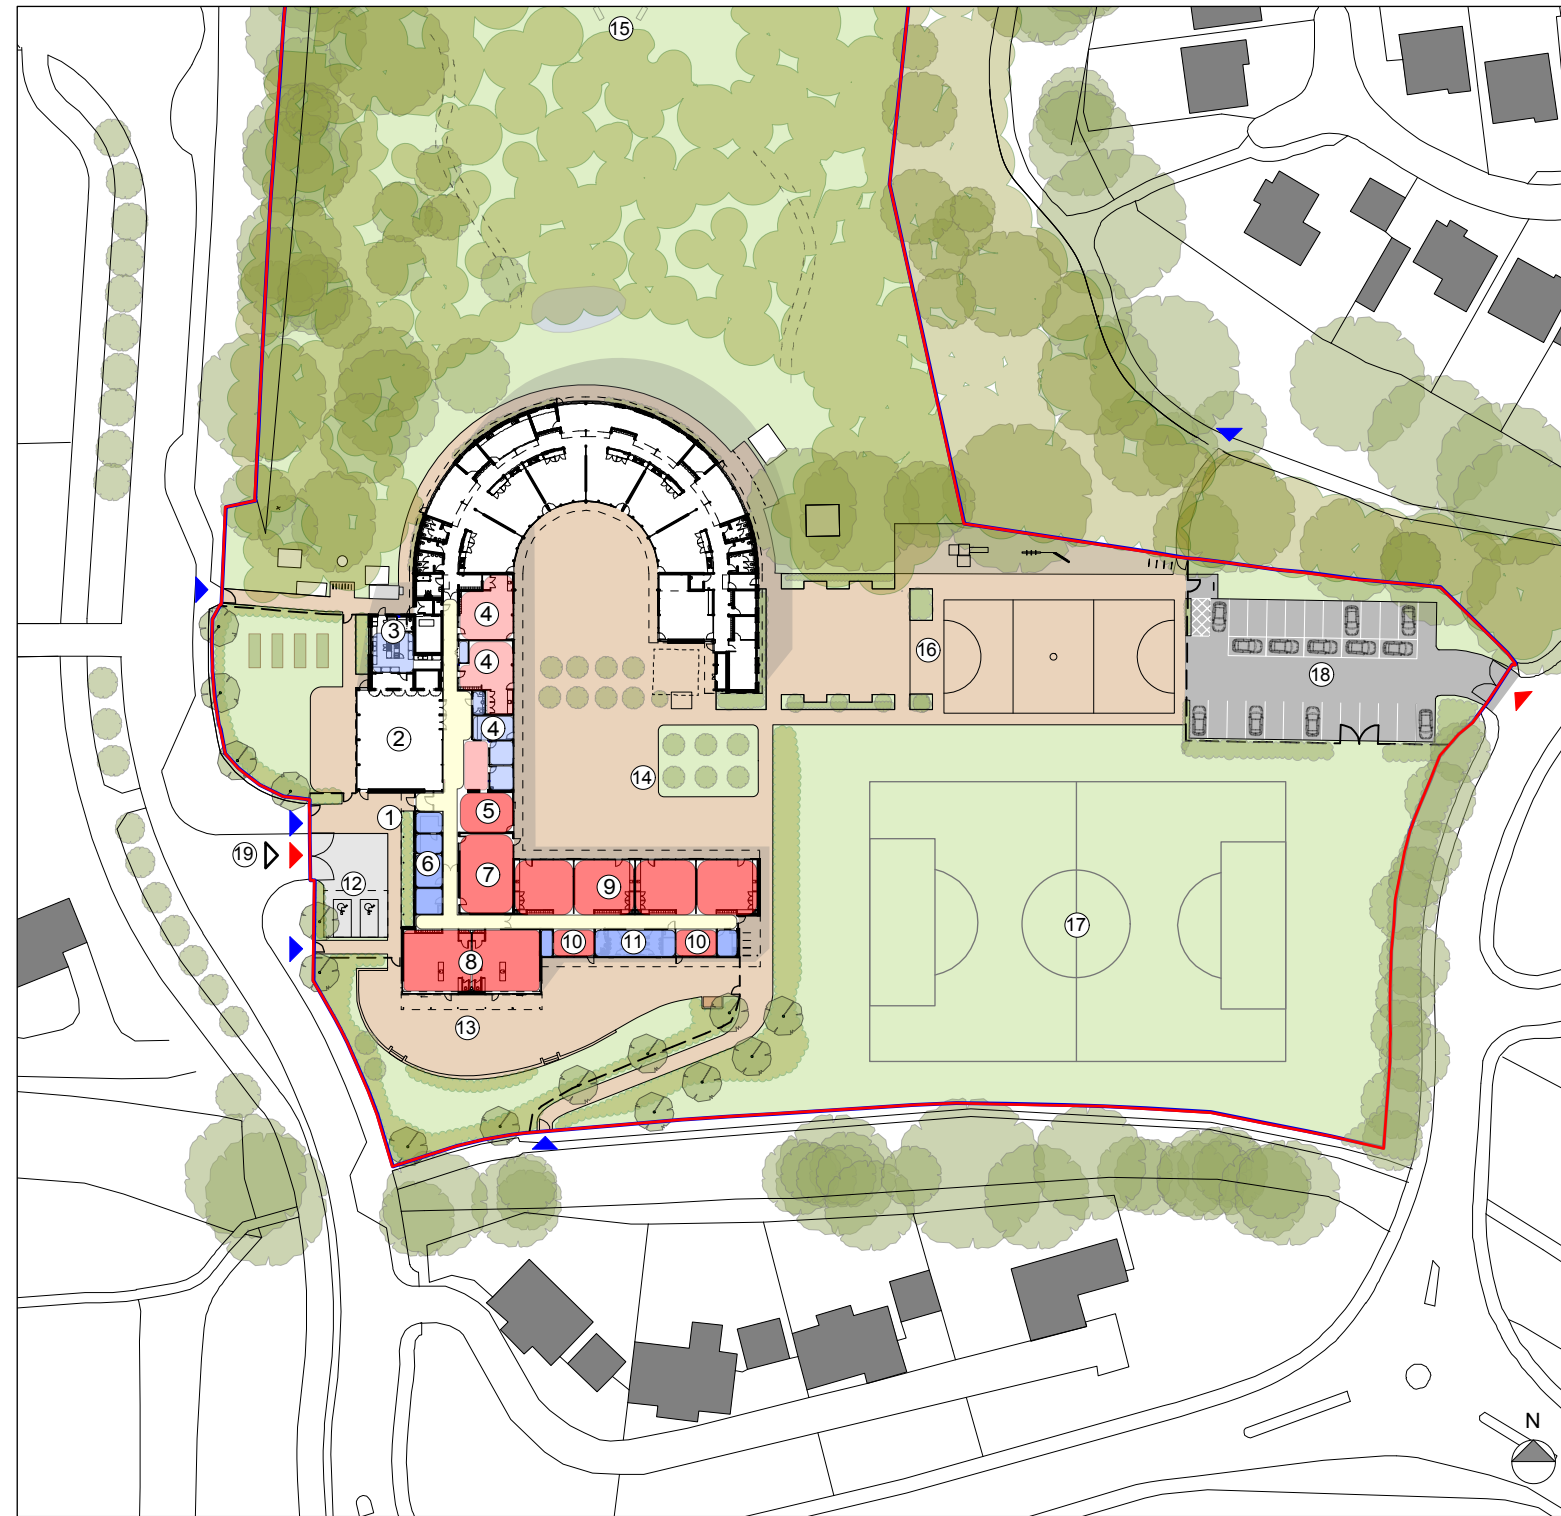

Proposed Site Plan



Proposed West Elevation

© Crown Copyright and database rights 2015. All rights reserved. HCC 100019180.

## Project Appraisal

Not to Scale

P10047 - A.100

May 2015