



"REPRODUCED FROM THE ORDNANCE SURVEY MAPPING WITH THE PERMISSION OF THE CONTROLLER OF HER MAJESTY'S STATIONERY OFFICE © CROWN COPYRIGHT UNAUTHORISED REPRODUCTION INFRINGES CROWN COPYRIGHT AND MAY LEAD TO PROSECUTION OR CIVIL PROCEEDINGS". "HAMPSHIRE COUNTY COUNCIL, 100019180".

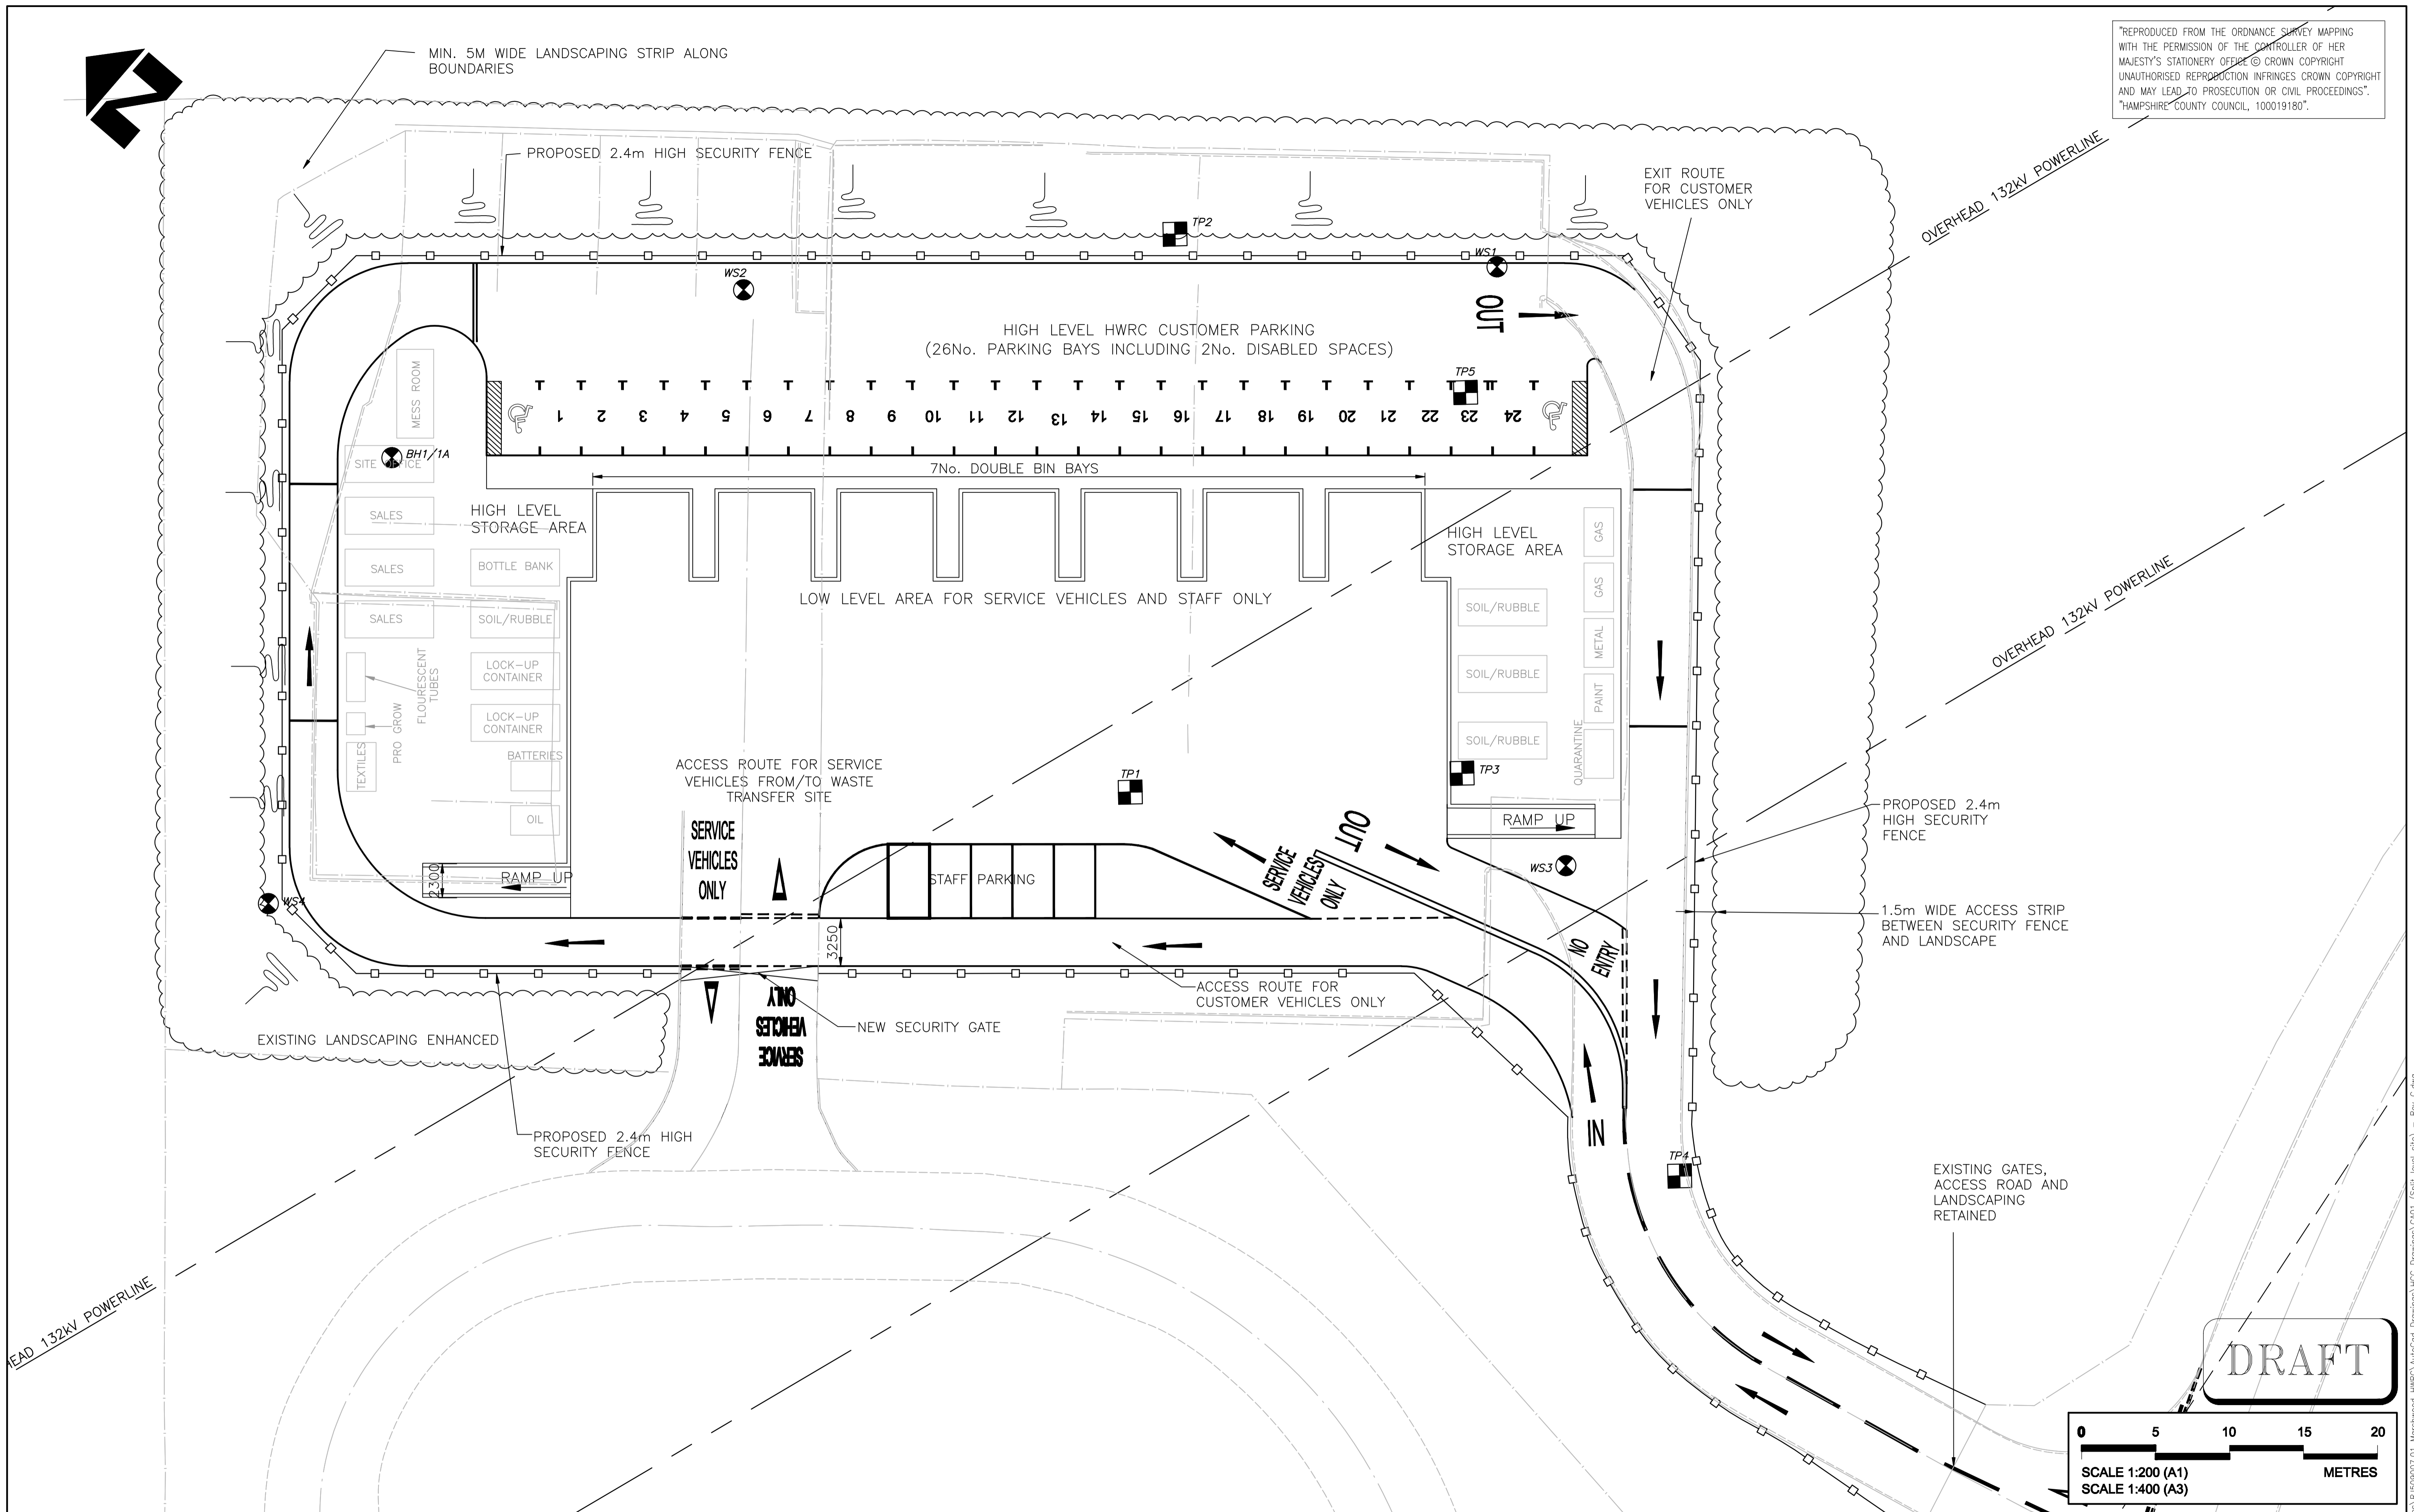

DRAFT

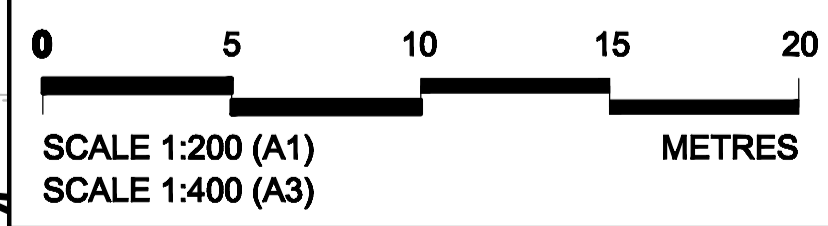

REV.	AMENDMENT	DATE	DRAWN	CHKD	APPD
C	1.5m ACCESS STRIP BETWEEN SECURITY FENCE & LANDSCAPE ADDED TWO INNER SECURITY GATES REMOVED	11.11.10	NM	SF	DD
B	EXISTING ROADS UTILISED, SITE SIZE REDUCED, STAFF PARKING MOVED, SITE MOVED NORTH WEST	17.09.10	RW	SF	DD
A	REMOVAL OF DOUBLE BIN BAY, REDUCED SIZE OF WEST UPPER STORAGE AREA, AMENDED ROAD LAYOUT, STAFF PARKING COMBINED, EXTENDED DISABLED SPACES, SERVICE ACCESS IMPROVED, EMBANKMENTS ADDED.	07.09.10	RW	SF	DD

CLIENT

HAMPSHIRE COUNTY COUNCIL
ENVIRONMENT DEPARTMENT
WASTE & RESOURCE MANAGEMENT SECTION

CONSULTANT

Hampshire County Council **engineering CONSULTANCY**

ALISON QUANT BSc MSc MRTPI, DIRECTOR OF ENVIRONMENT, THE CASTLE, WINCHESTER.

DRAWN: WHW
CAD: WHW
CHECKED: SF SF
APPROVED: DD DD

SCHEME: MARCHWOOD HWRC
EXISTING SITE REDEVELOPMENT
SO40 4PB

JOB No. RJ509007.01
SCALE @ A1: 1:200
DATE: July 09

DRAWING TITLE: SPLIT LEVEL SITE
GENERAL ARRANGEMENT
CONSTRUCTION WORK

HCC CADplot: 11.Nov.2010 at 2:31pm
DRG No. RJ509007/GA01
REV: C
SUFFIX: P

hcc:\cable_k:\Eng\Roads\Schemes\RJ509007\01 Marchwood HWRC\AutoCad Drawings\HCC Drawings\GA01 (Split level site) - Rev C.dwg