



"REPRODUCED FROM THE ORDNANCE SURVEY MAPPING WITH THE PERMISSION OF THE CONTROLLER OF HER MAJESTY'S STATIONERY OFFICE © CROWN COPYRIGHT UNAUTHORISED REPRODUCTION INFRINGES CROWN COPYRIGHT AND MAY LEAD TO PROSECUTION OR CIVIL PROCEEDINGS". "HAMPSHIRE COUNTY COUNCIL, 100019180".

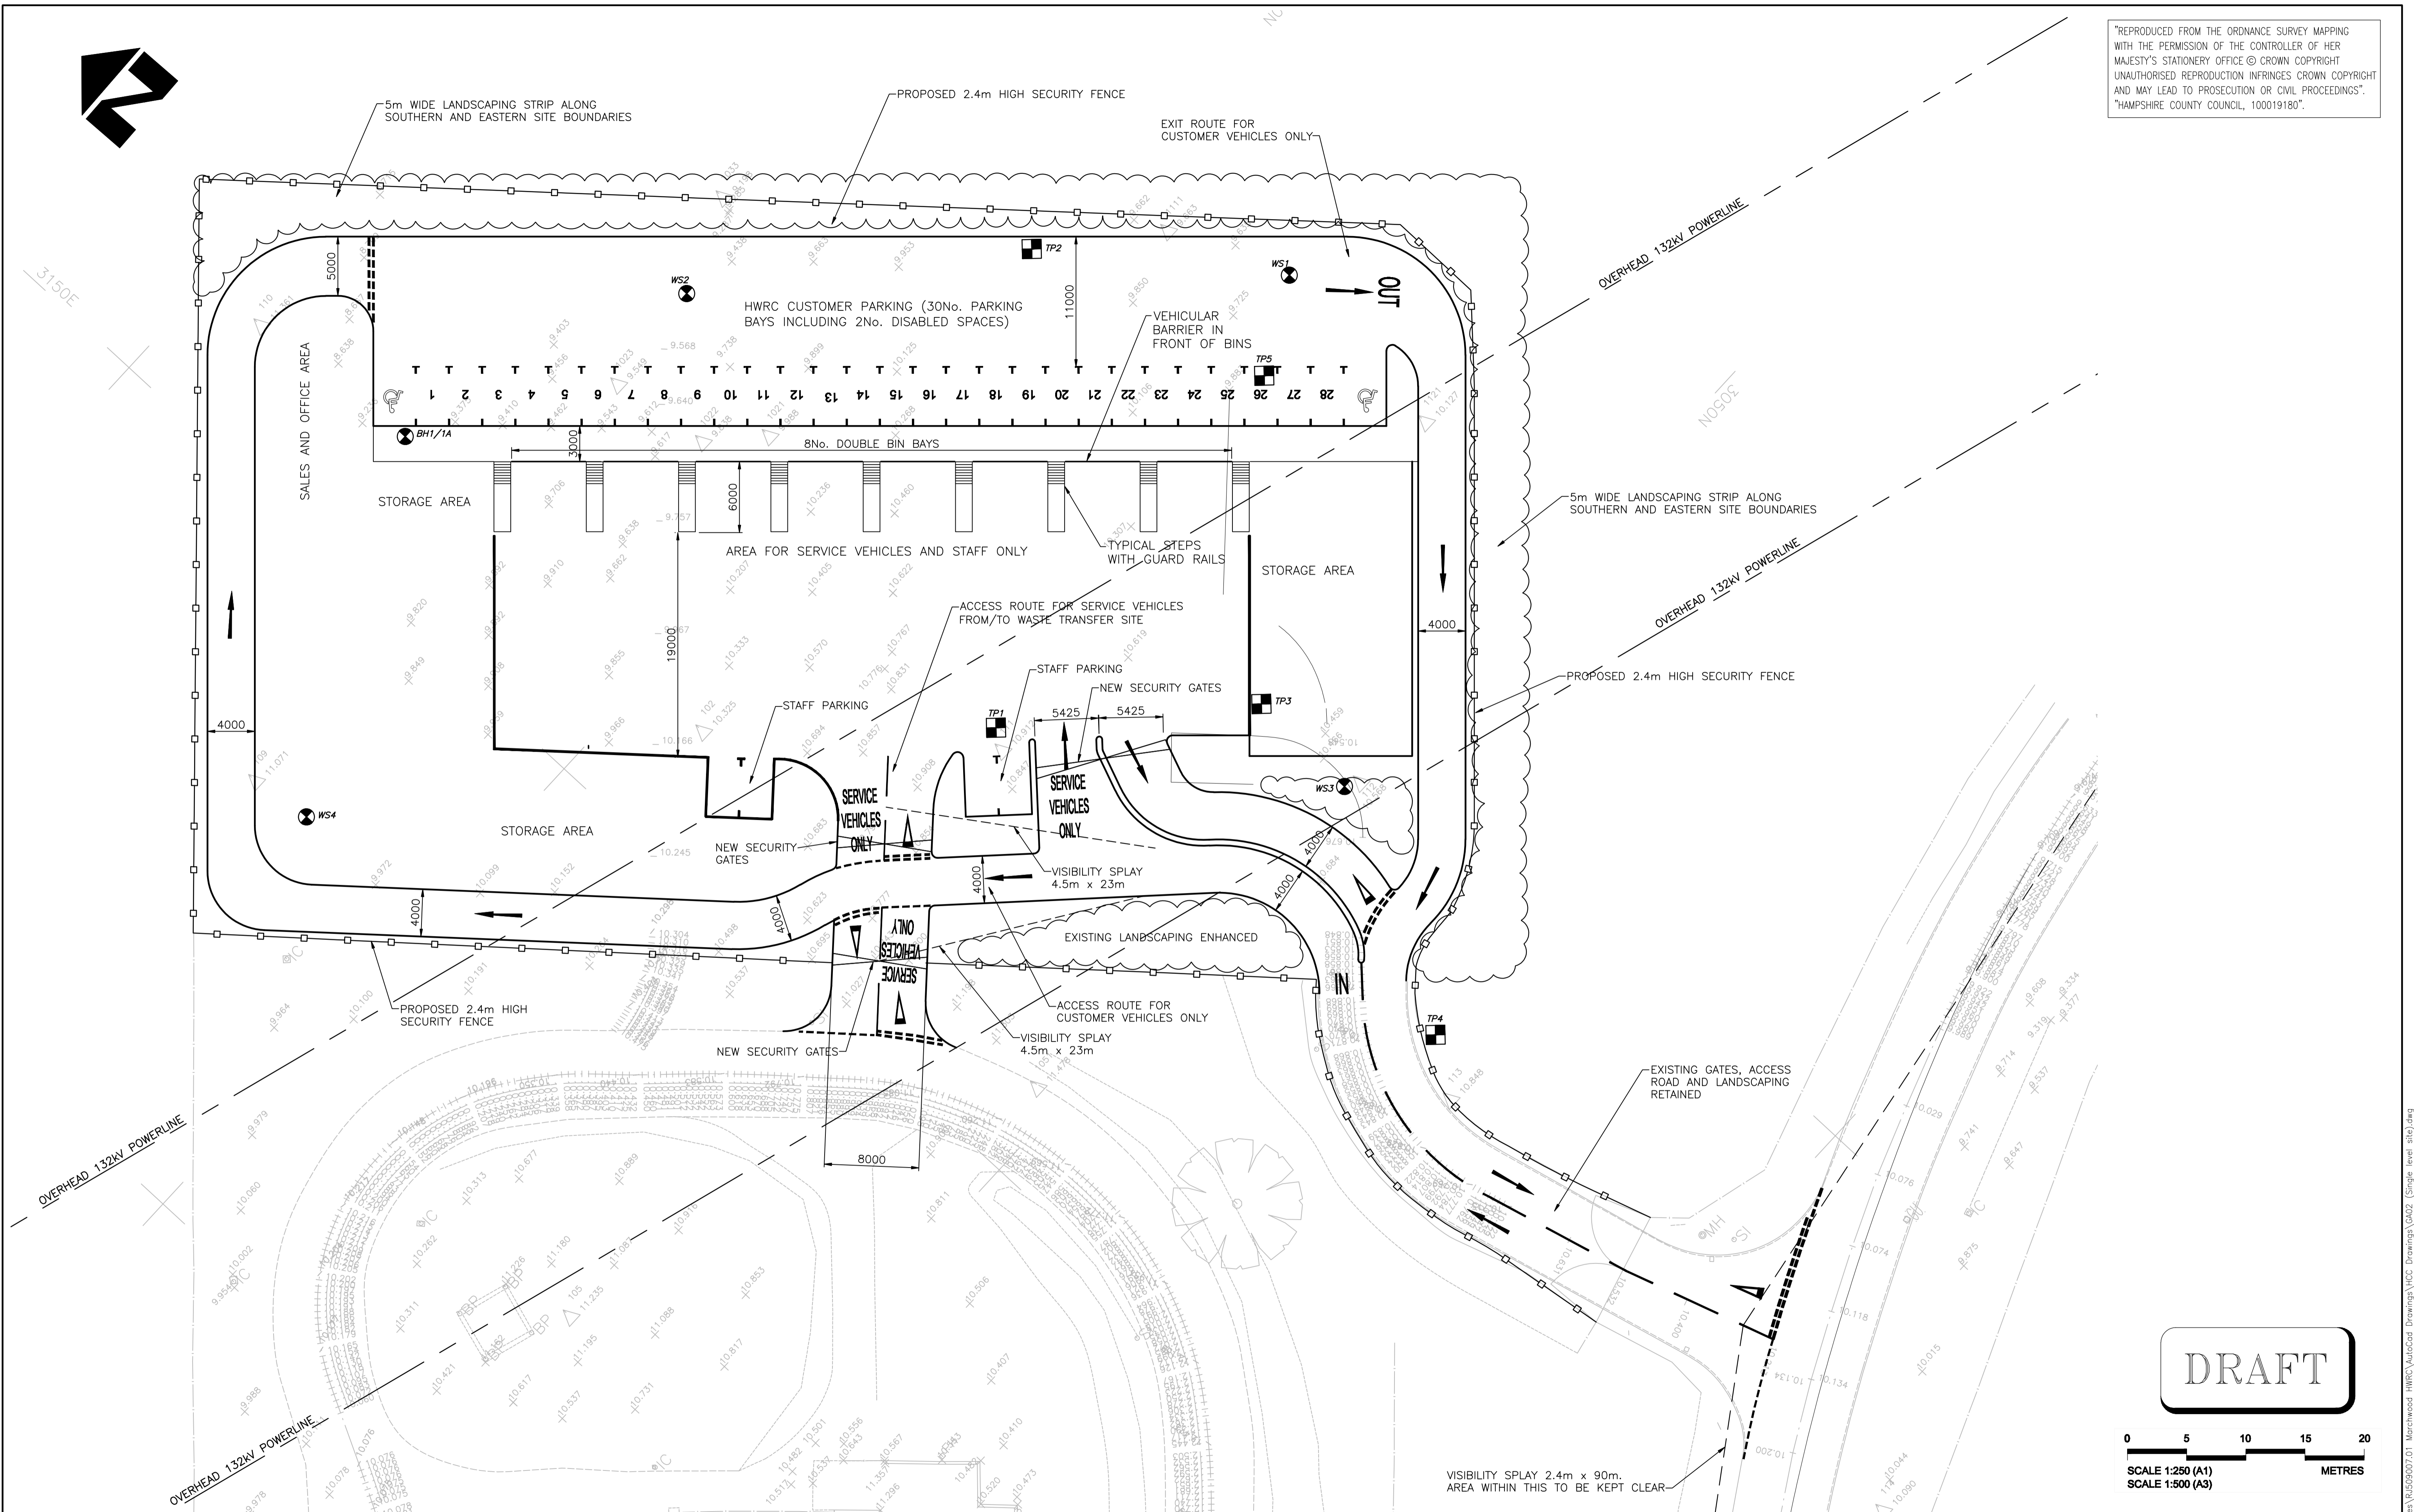

DRAFT

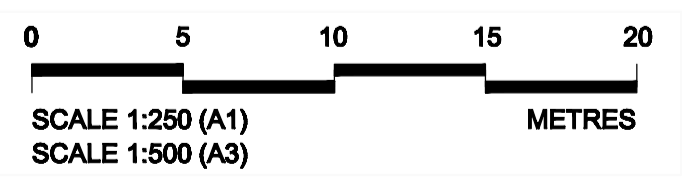

| REV. | AMENDMENT | DATE | DRAWN | CHKD | APPD |
|------|-----------|------|-------|------|------|
| | | | | | |

CLIENT
HAMPSHIRE COUNTY COUNCIL
 ENVIRONMENT DEPARTMENT
 WASTE & RESOURCE MANAGEMENT SECTION

CONSULTANT

Hampshire County Council

 ALISON QUANT BSc MSc MRTPI, DIRECTOR OF ENVIRONMENT, THE CASTLE, WINCHESTER.

| | |
|----------------|--|
| DRAWN WHW | SCHEME REDEVELOPMENT OF THE EXISTING MARCHWOOD HWRC |
| CAD WHW | |
| CHECKED SF | JOB No. R.J509007.01 |
| APPROVED DD | SCALE: A1 1:250 DATE: Sept 09 |

| | |
|--|----------|
| DRAWING TITLE SINGLE LEVEL SITE GENERAL ARRANGEMENT CONSTRUCTION WORK | |
| DRG No. RJ509007/GA02 | REV P |

hcc: cadwin: A:\Eng\Roads\Schemes\B4509007.01 Marchwood HWRC\AutoCad Drawings\HCC Drawings\HCC Drawings\18.Nov.2010 at 3:35pm