


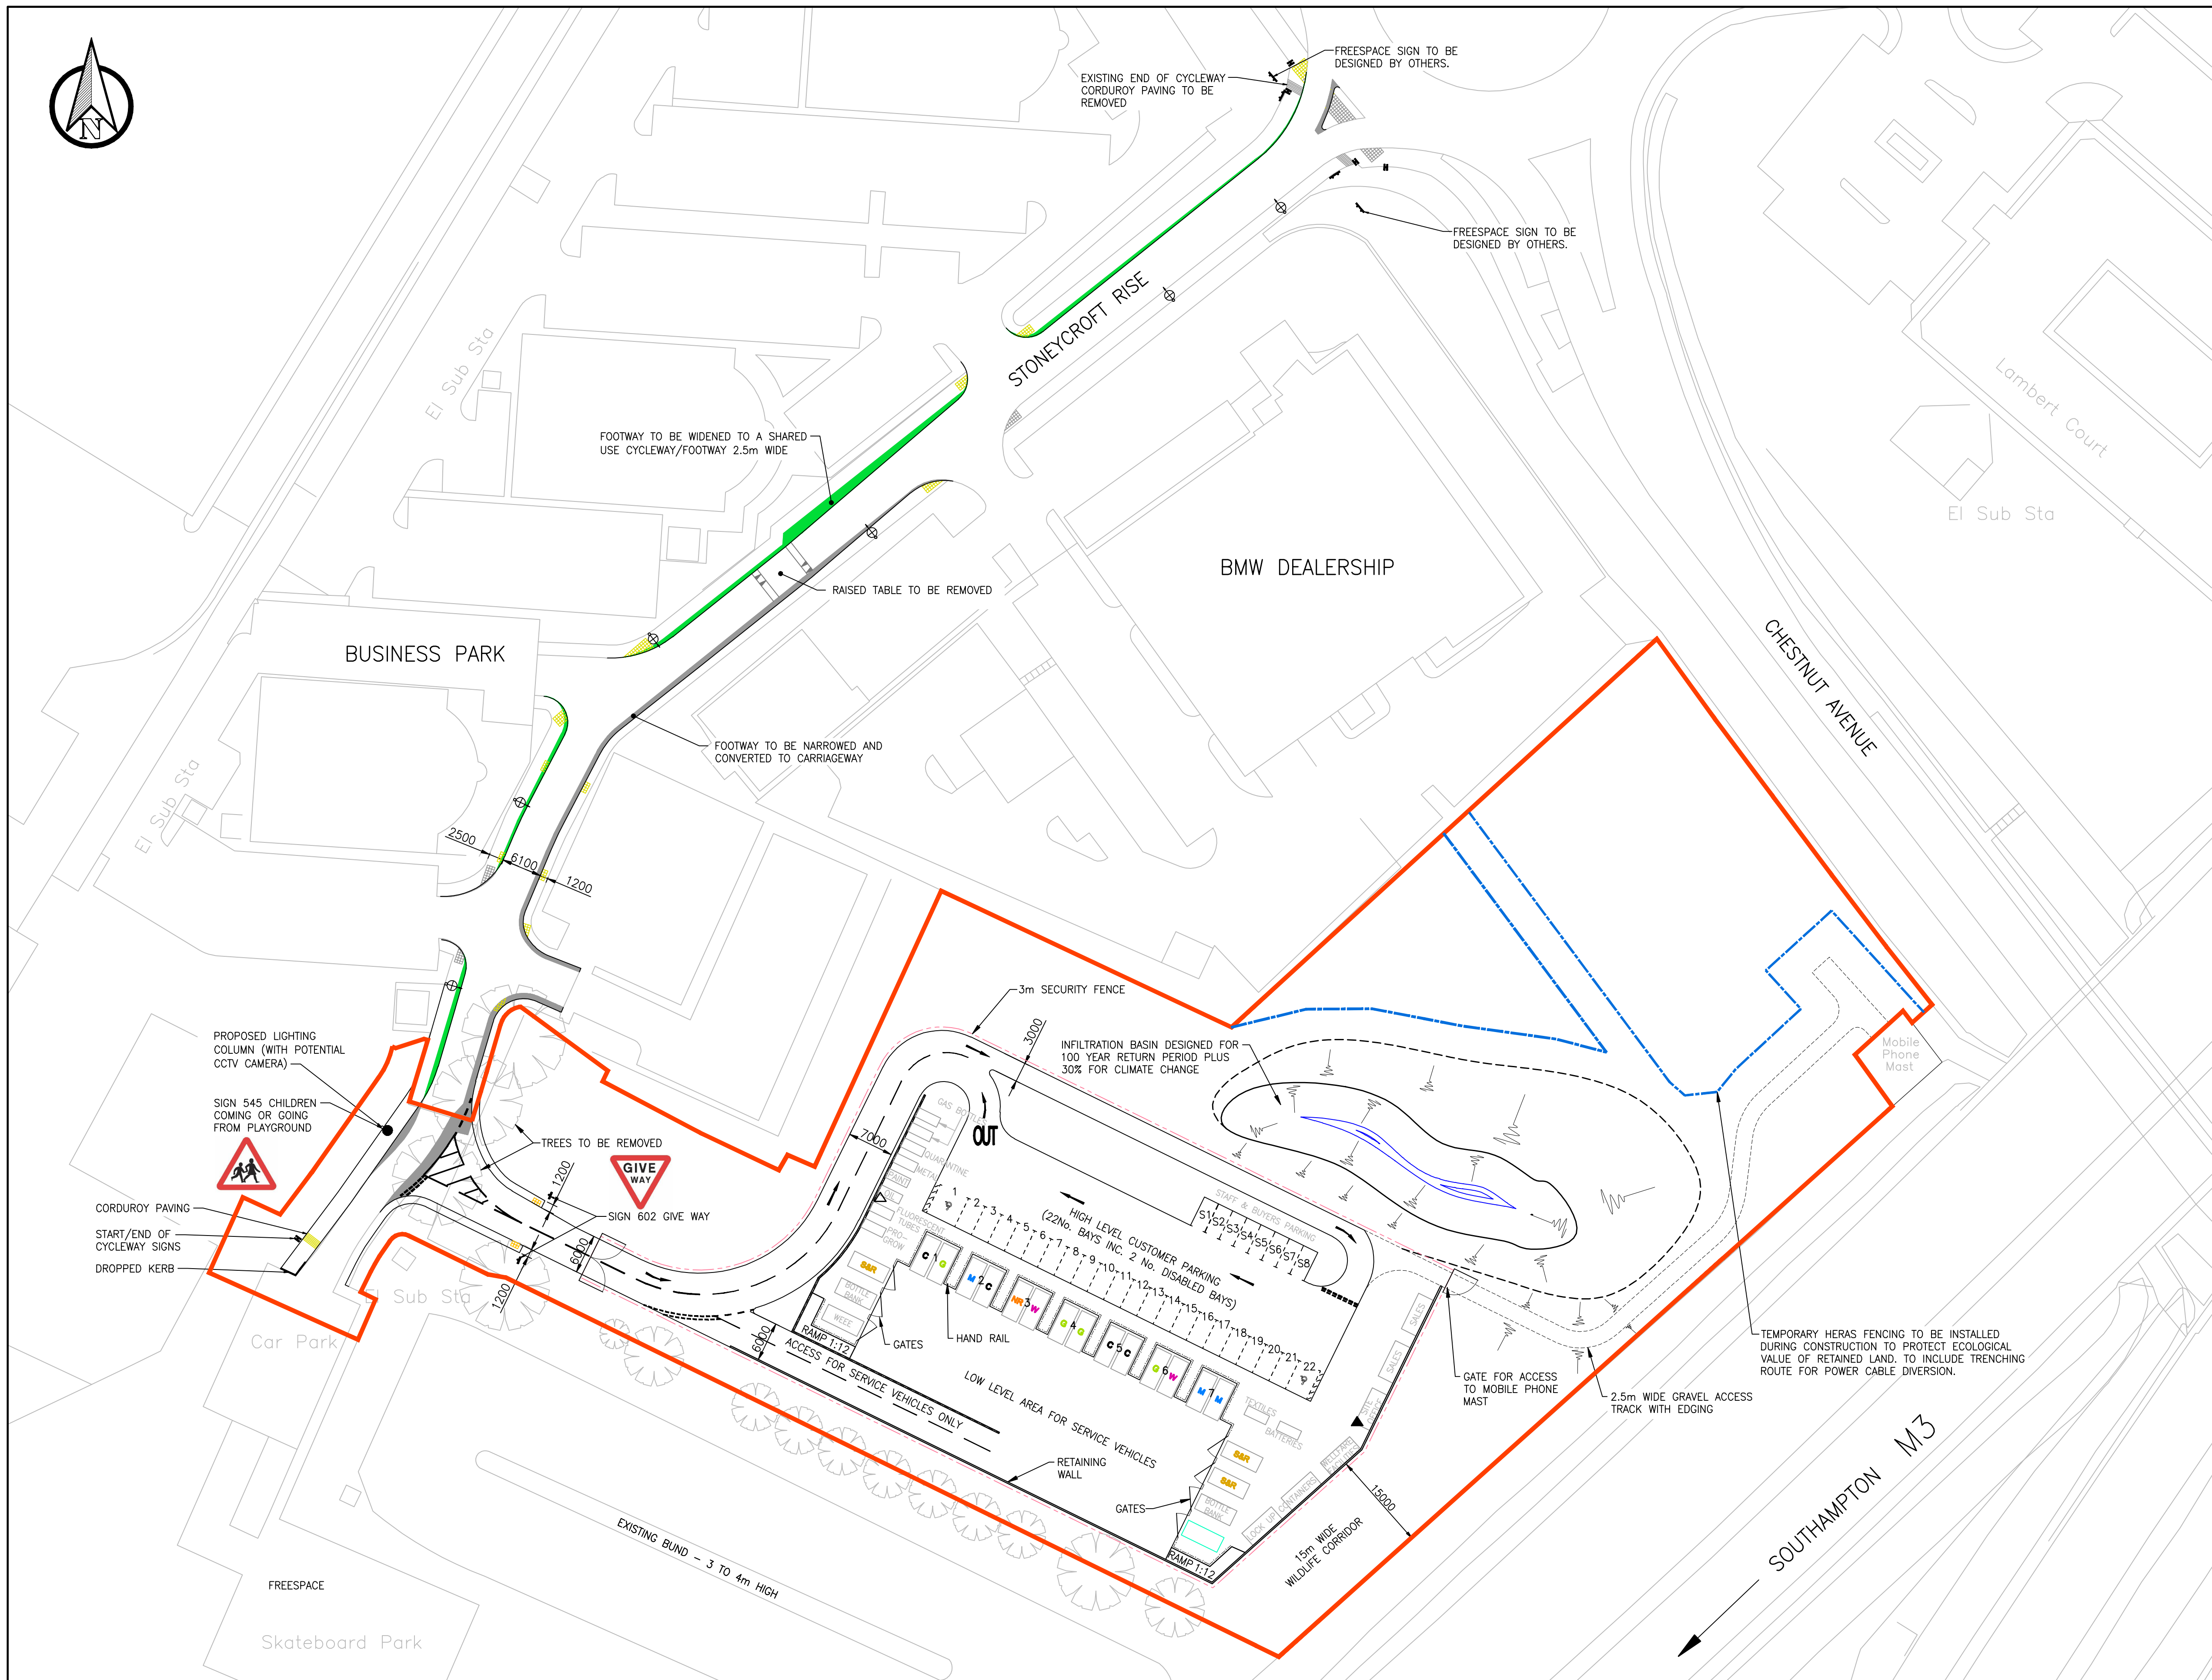

PLANNING

						CLIENT	HAMPSHIRE COUNTY COUNCIL ECONOMY, TRANSPORT & ENVIRONMENT WASTE & RESOURCE MANAGEMENT SECTION						CONSULTANT  Hampshire County Council  engineering CONSULTANCY  STUART JARVIS BSc DipTP FCIHT MRTPI: DIRECTOR OF ECONOMY, TRANSPORT & ENVIRONMENT						DRAWN NM CAD NM CHECKED WW WW APPROVED DR DR						SCHEME EASTLEIGH HWRC PROPOSED NEW SITE CHESTNUT AVE/STONECROFT RISE JOB No. R.J509002.01 SCALE @ A1 1:500 DATE SEPT 2012 SHEET No. 1						DRAWING TITLE GENERAL ARRANGEMENT LAYOUT AND HIGHWAY ACCESS WITH SITE BOUNDARY HCC CAGplot: 03.Oct.2012 at 5:56pm DRG No. R.J509002/GA-001						REV
REV.	AMENDMENT					DATE	DRAWN	CHKD	APPD																			REV									

HCC 04/16/17 K:\Eng\Roads\Schemes\RJ509002.01 Eastleigh HWRC\Autocad\HCC Drawings\RJ509002-GA-001.dwg