

1

2

3

4

5



6

A


B

C

D

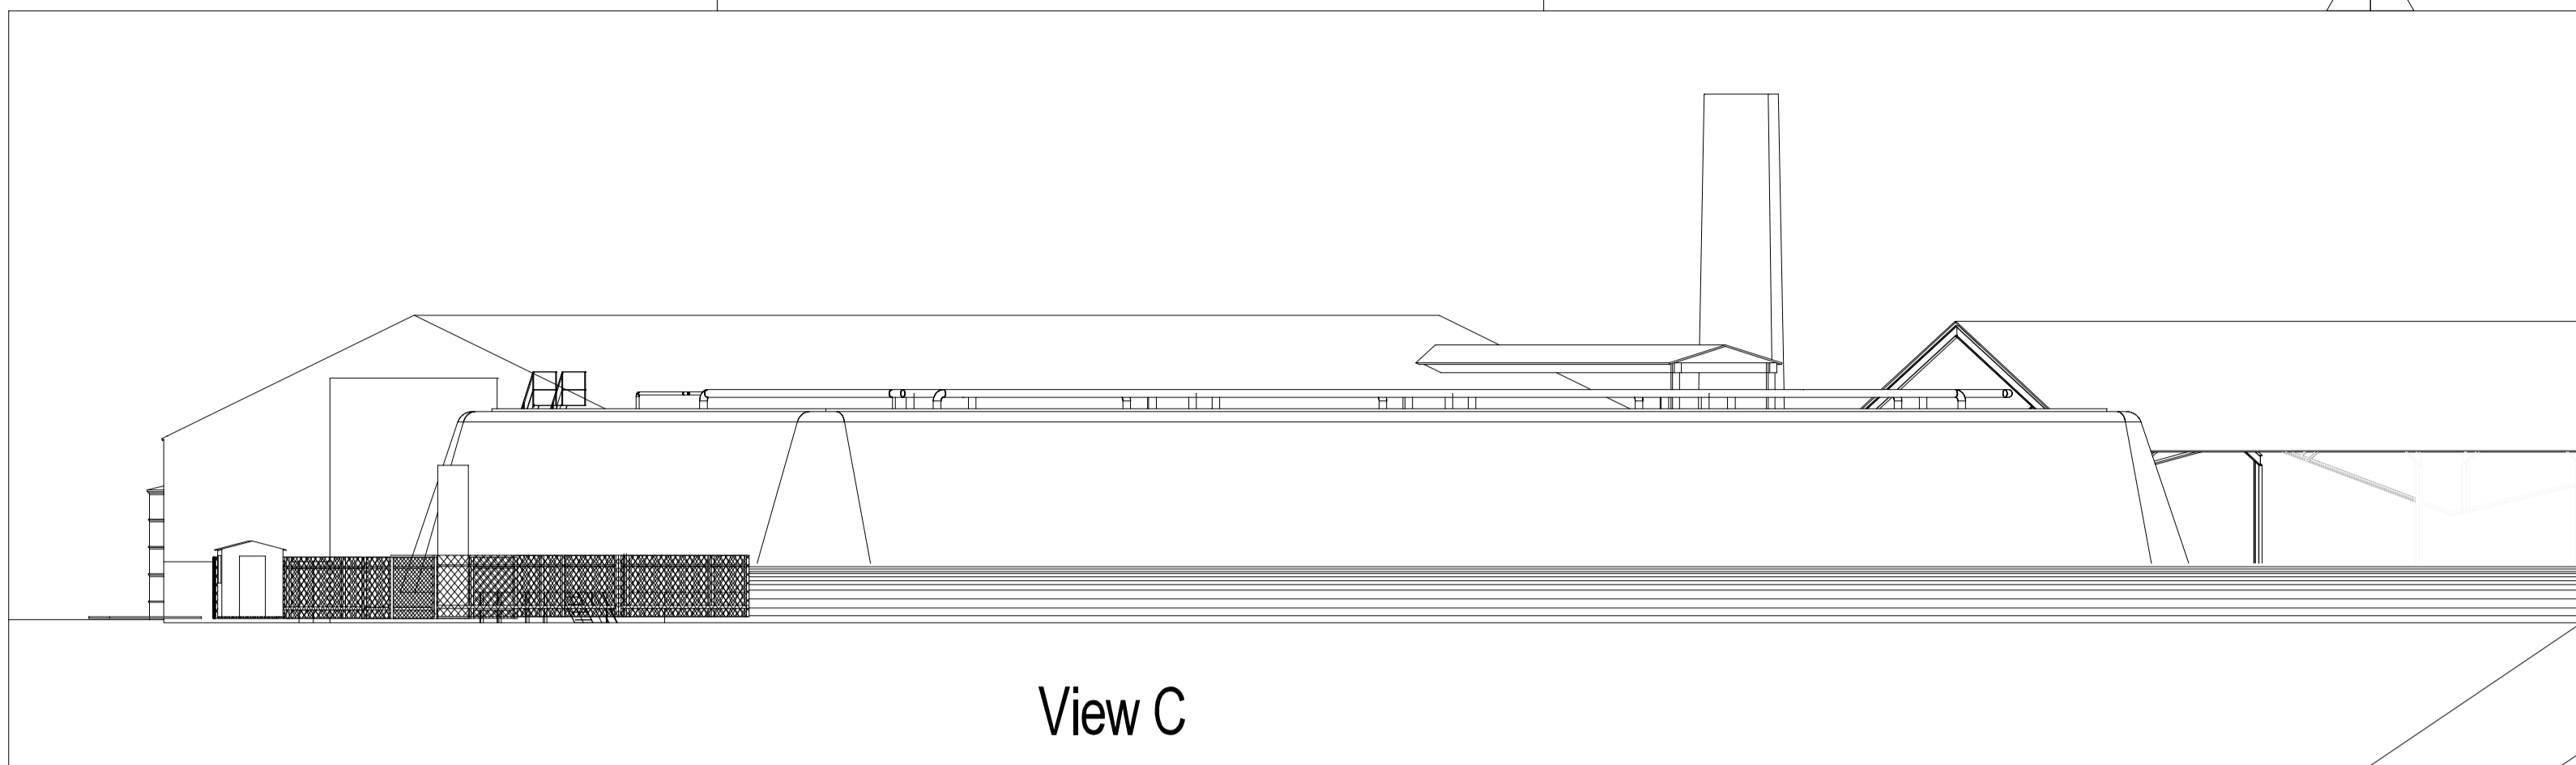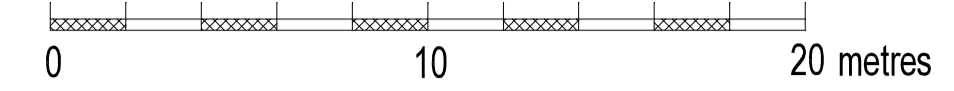


View C

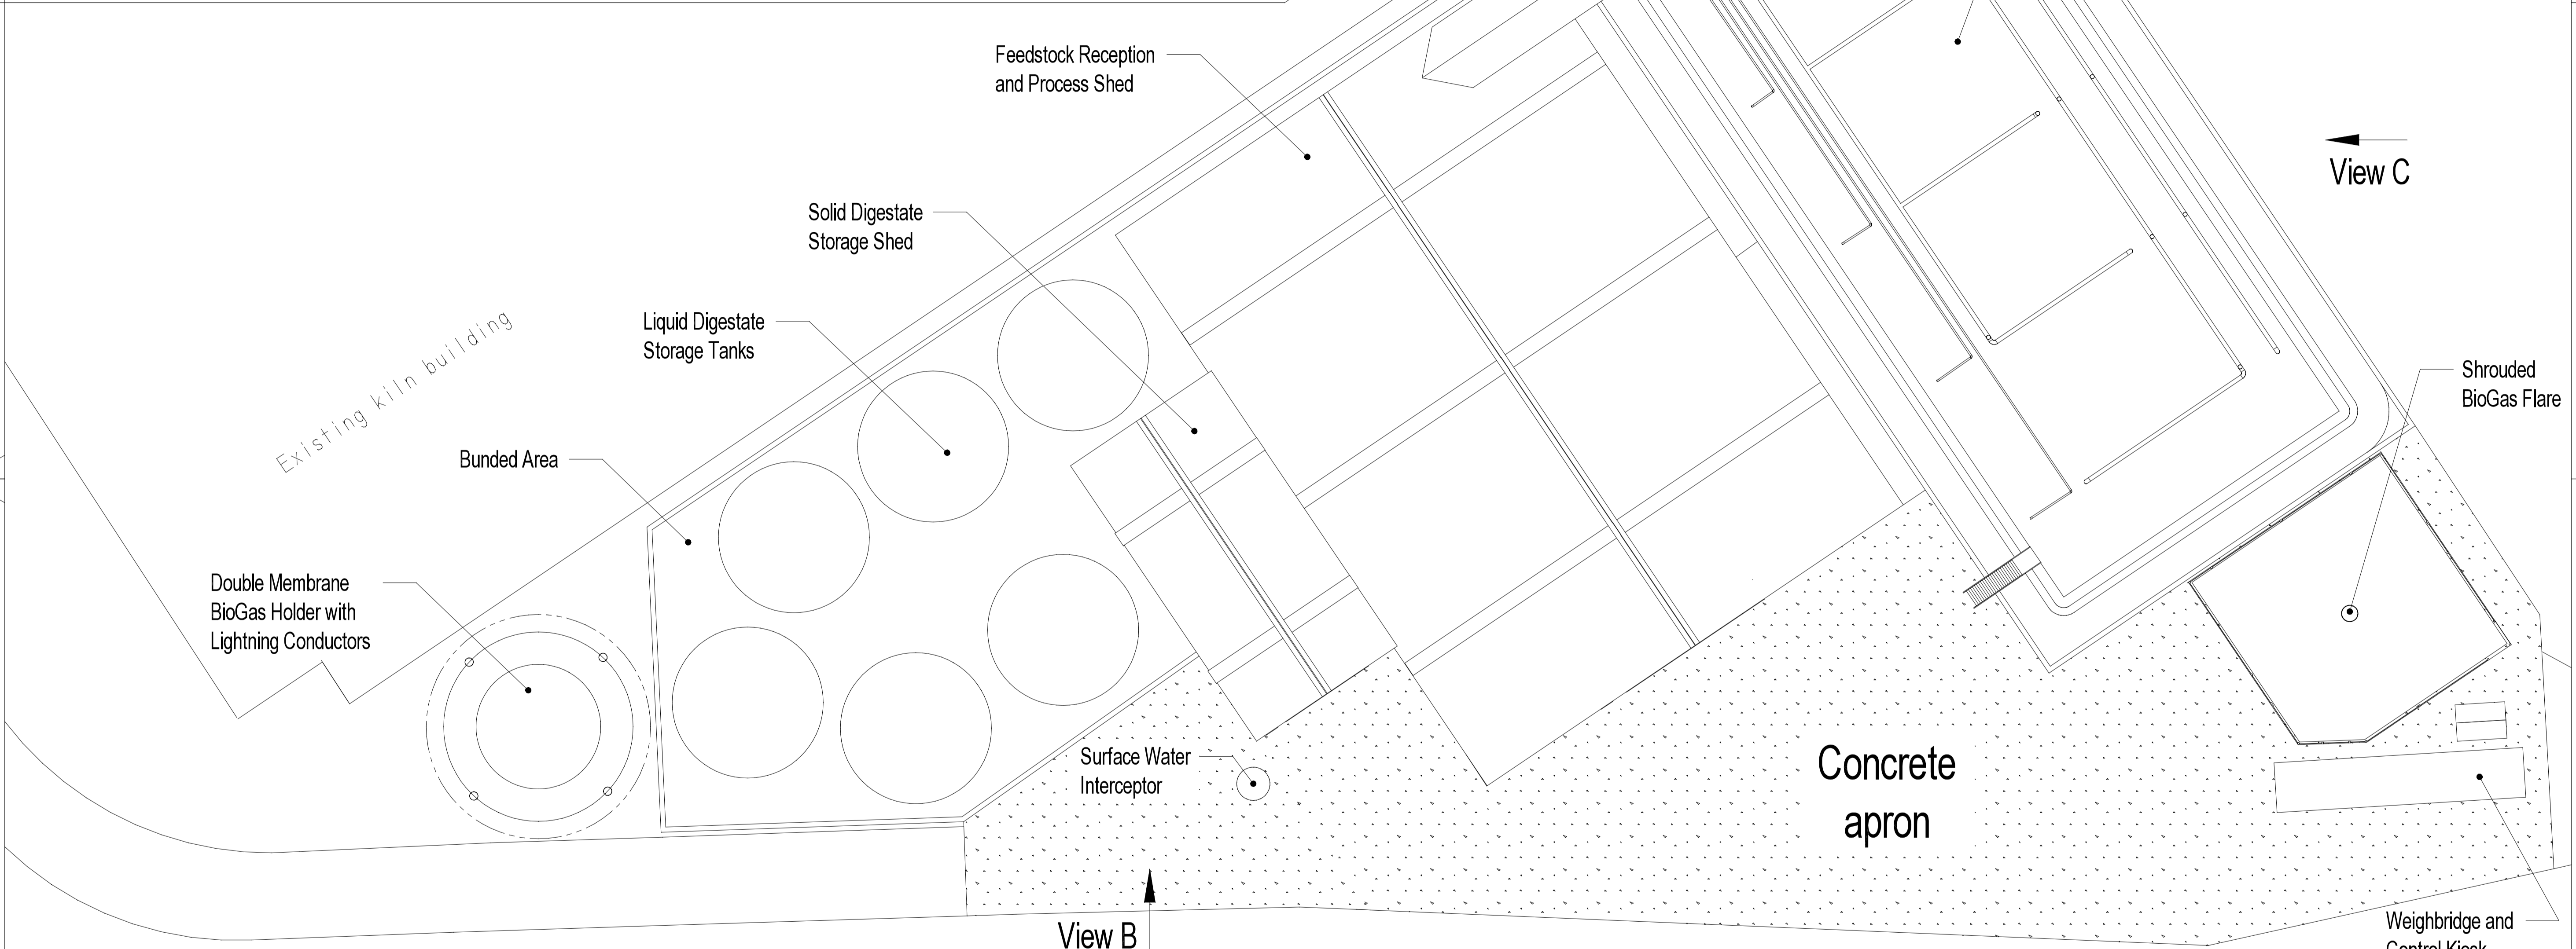


View B

View C

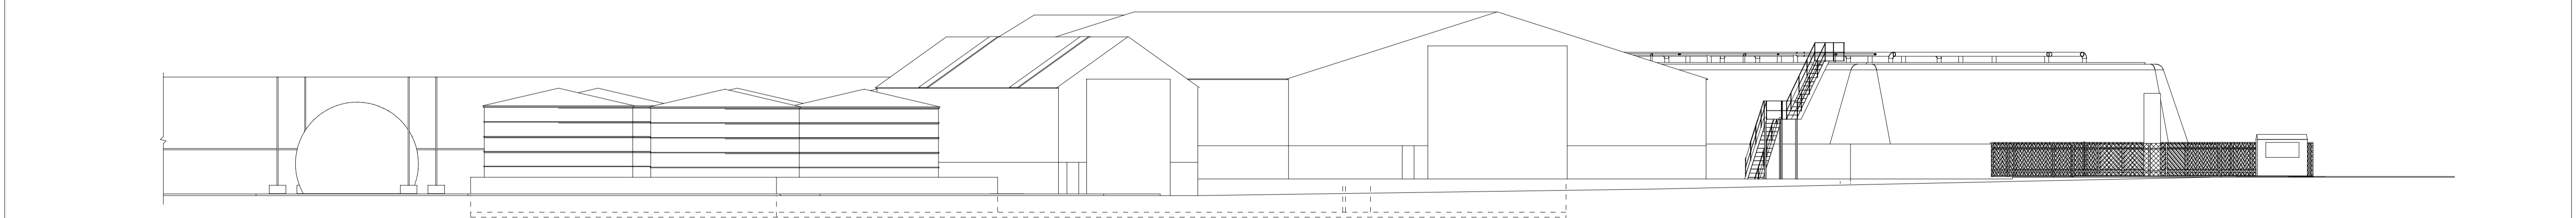

Elevation of storage bund and process shed View B

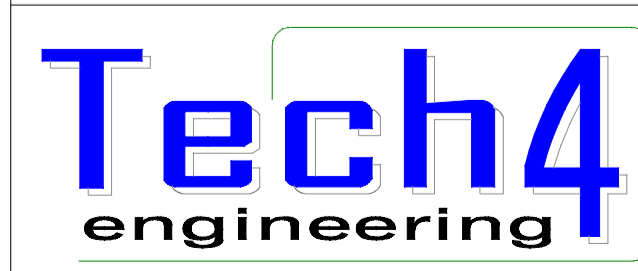

Tel: 07814 256039
 david.winkley@tech4engineering.com
 11 Hillcrest Road, Templecombe,
 Somerset, BA8 0LQ
 Copyright © Tech4 Engineering Ltd. 2011

PROJECTION	UNITS	SCALE	TOLERANCE
	METRES UNLESS OTHERWISE STATED	1:200	UNLESS OTHERWISE STATED
THIS IS A CAD DRAWING AND MUST NOT BE CHANGED MANUALLY			

This drawing and the design depicted are the copyright of Tech4 Engineering Ltd. and may not be reproduced or amended in whole or in part except by written permission.

TITLE: Process Sheds, Bunded Storage Tanks and Gas Holder
 CLIENT: The Selborne Brick Company Limited

DRAWN	DATE	DATE ORIGINATED
SJY	19 DEC 2011	15 DEC 2011

DRAWING NUMBER		REV	SHEET
ZONE	PROJECT ID	B	4 OF 5
SBC-12-11-P4			
CHECKED	DATE	APPROVED	DATE

3

4

5

6

A1